


SECTION	COUNTY	TOTAL SHEETS	SHEET NO.
06-00208-02-RP	MADISON	61	61

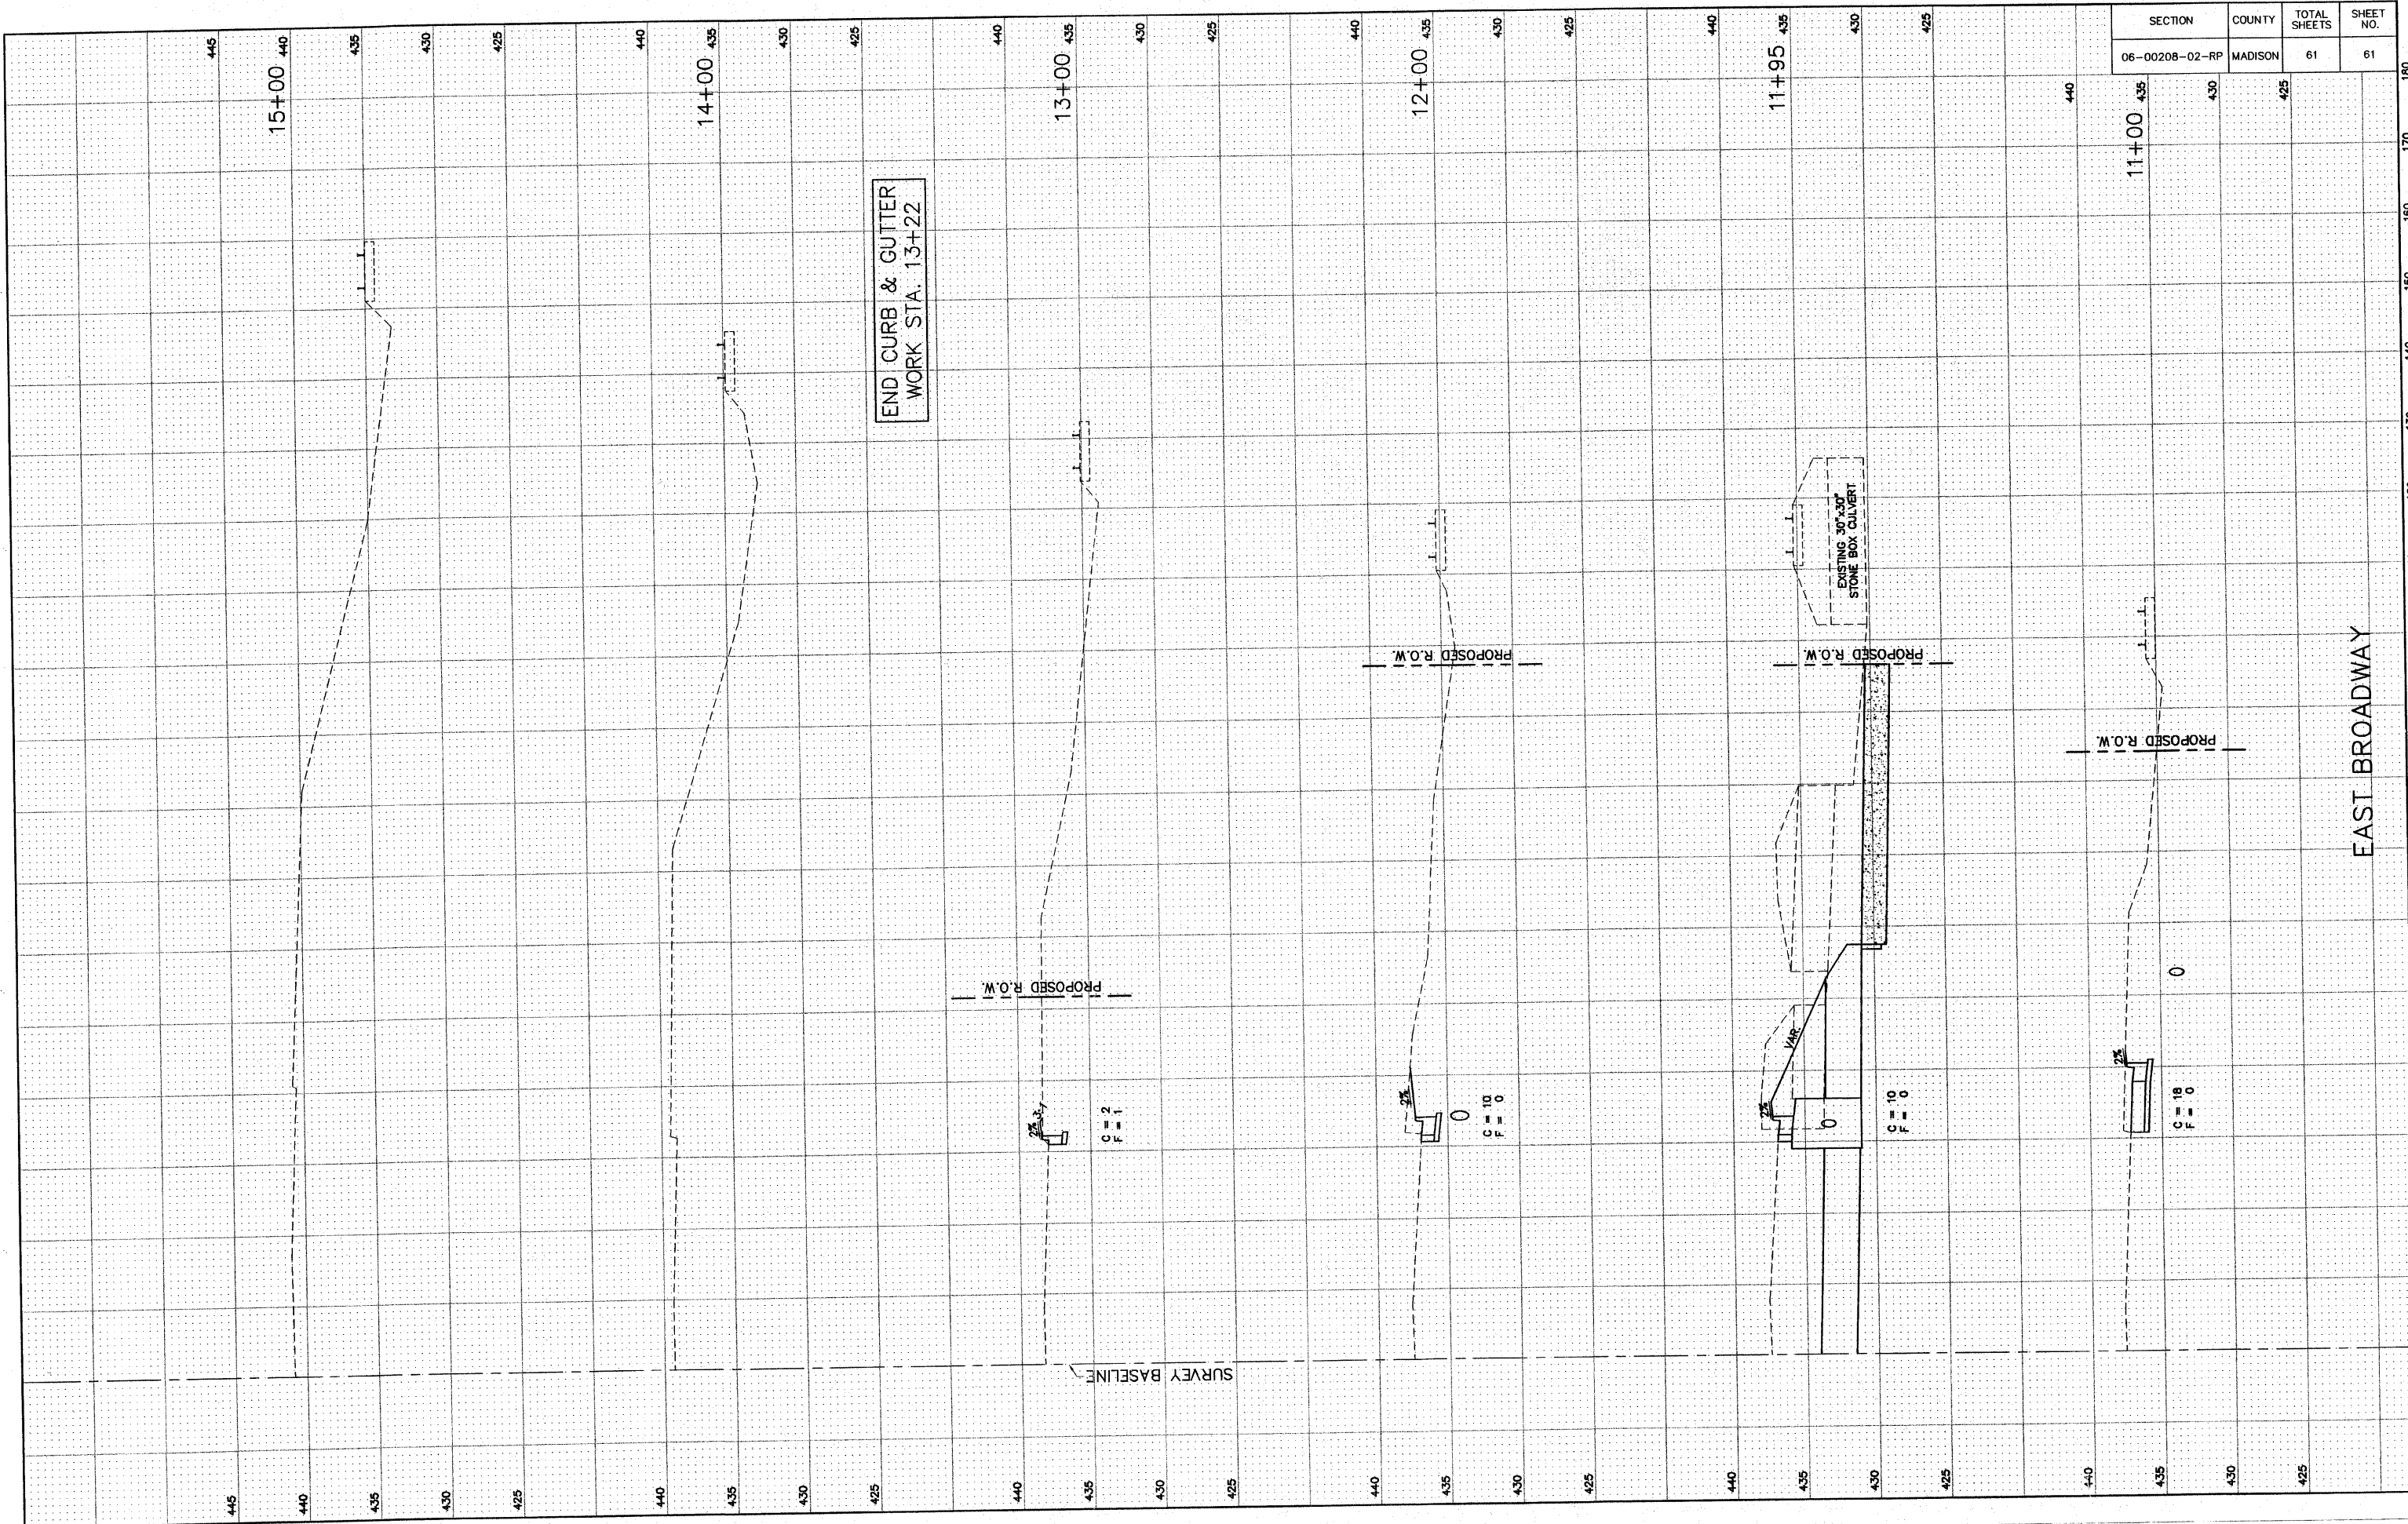

EAST BROADWAY