


ROUTE NO.	SECTION	COUNTY	TOTAL SHEETS	SHEET NO.
F.A.S. 2904	97-00089-00-RS	WILLIAMSON	86	64
ILLINOIS		LAKE OF EGYPT ROAD		

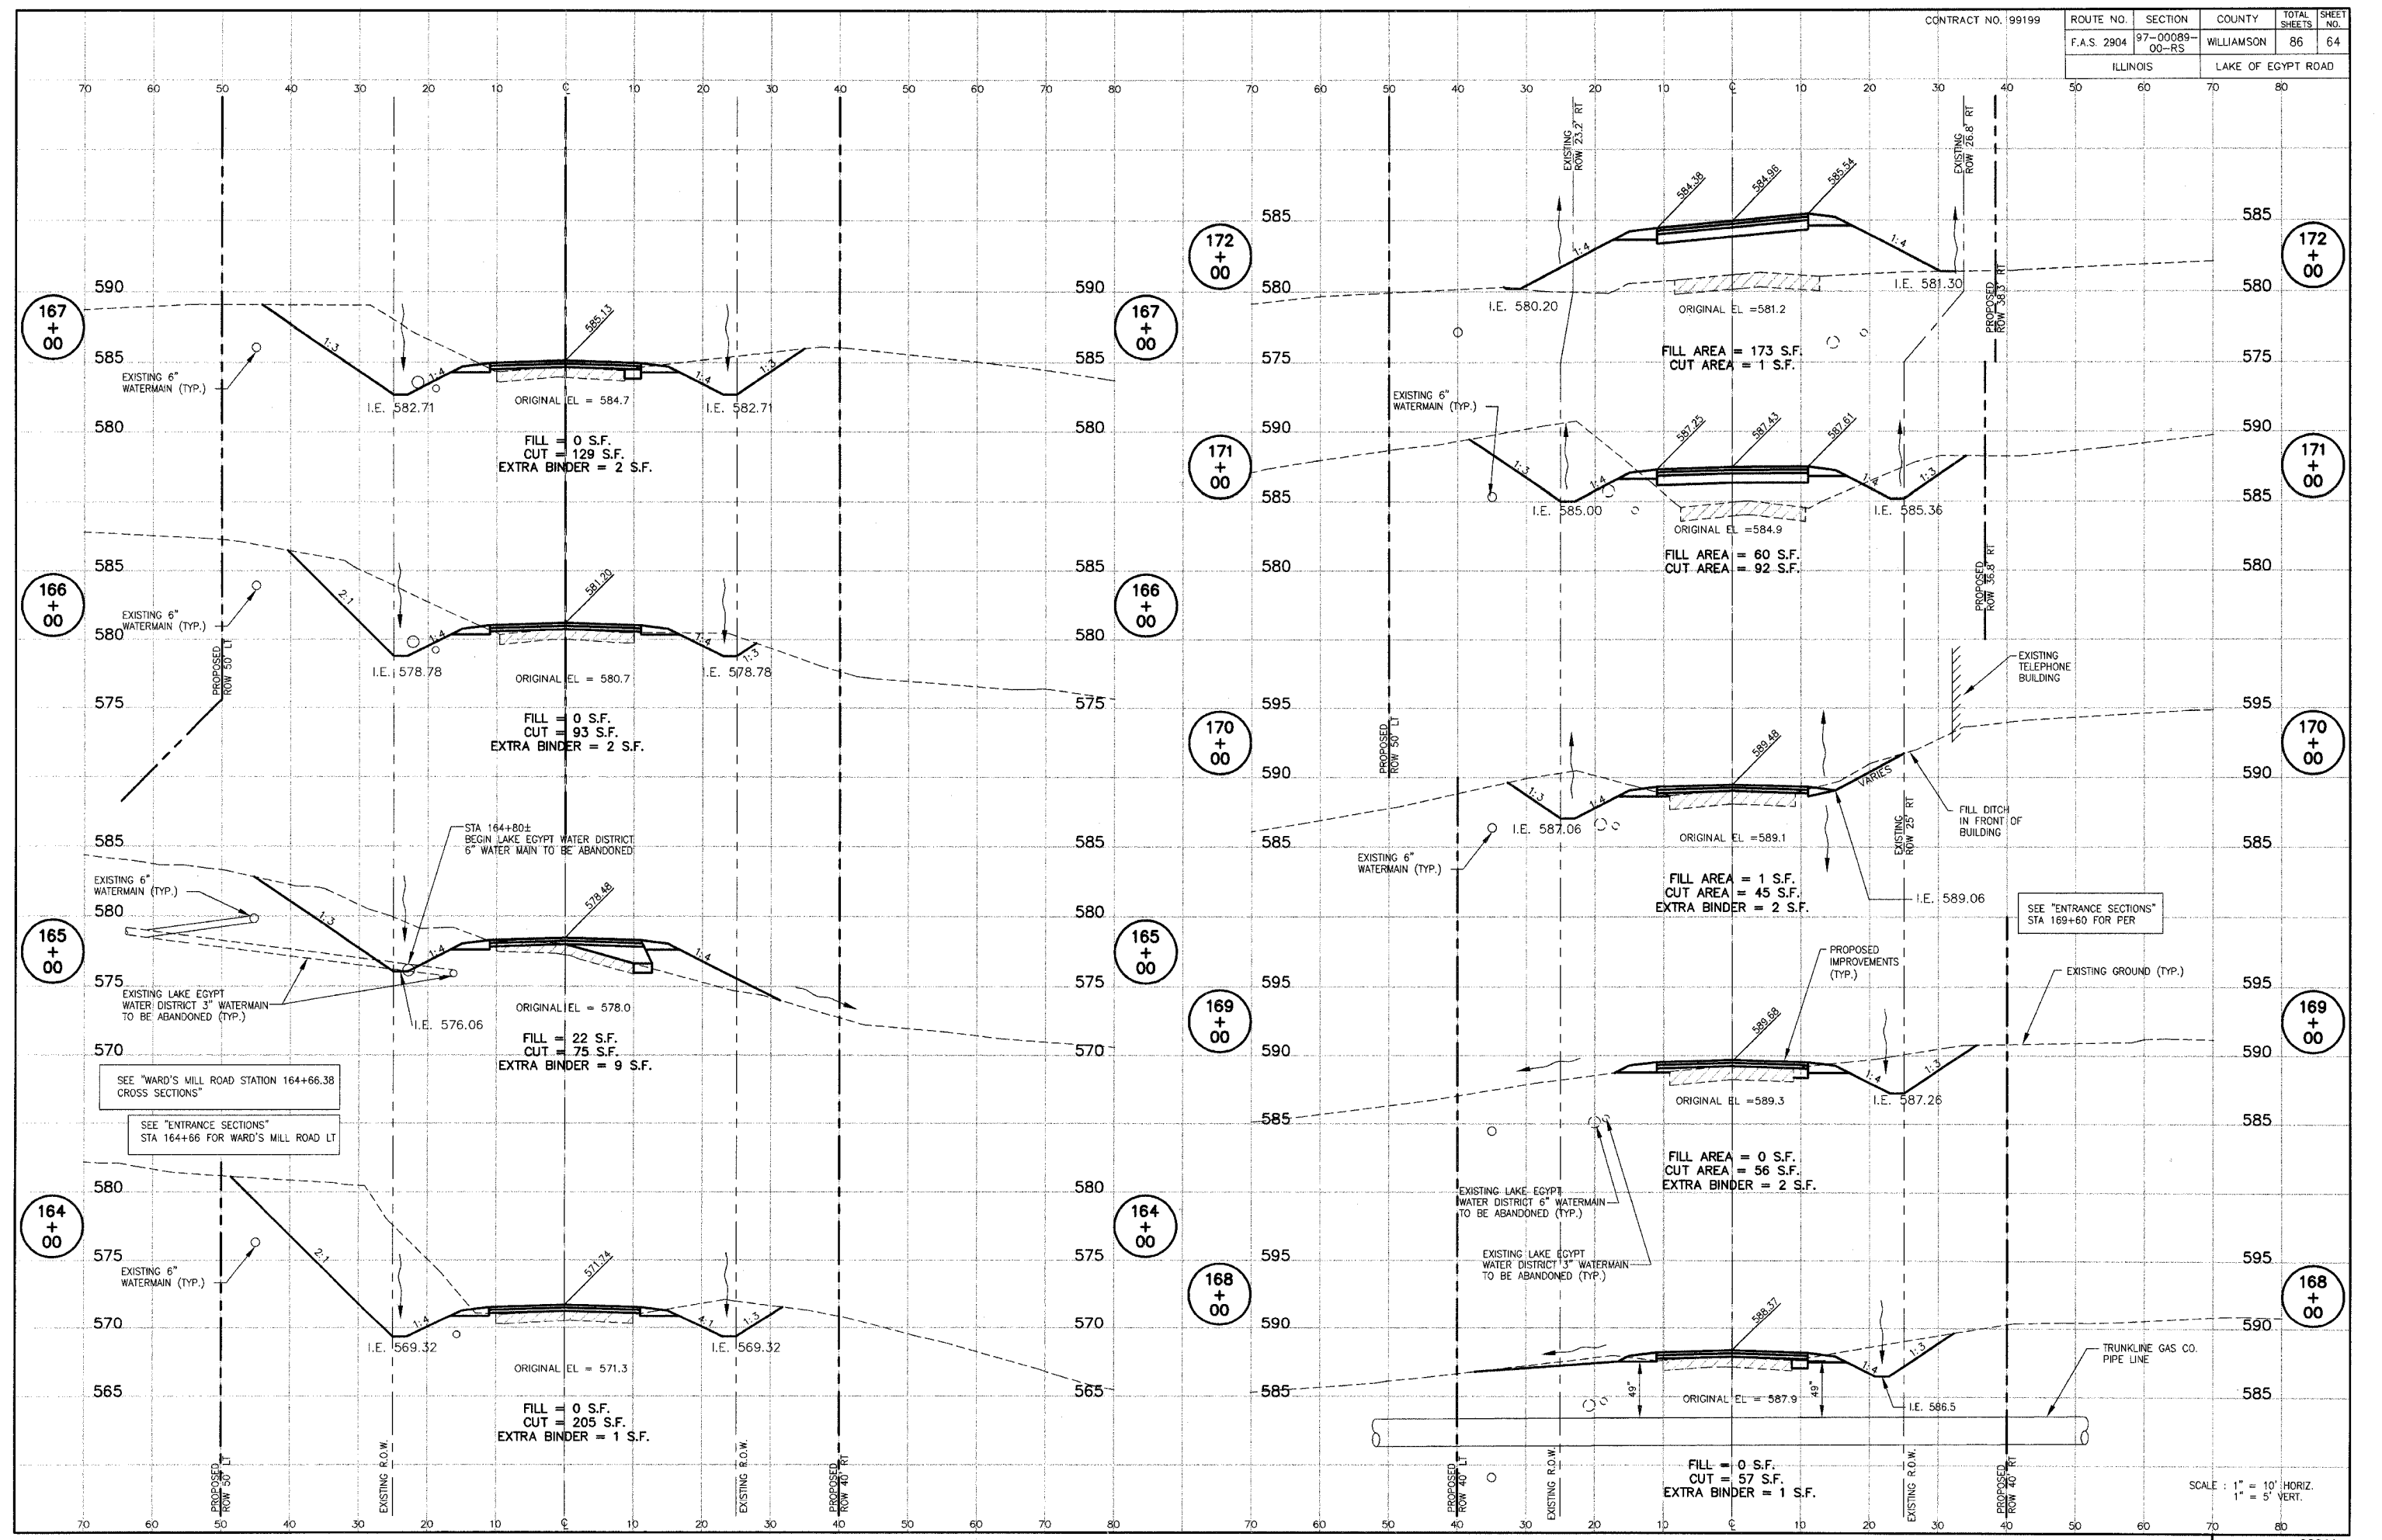

167 + 00

166 + 00

165 + 00

164 + 00

167 + 00

166 + 00

165 + 00

164 + 00

172 + 00

171 + 00

170 + 00

169 + 00

168 + 00

172 + 00

171 + 00

170 + 00

169 + 00

168 + 00

FILL = 0 S.F.
CUT = 129 S.F.
EXTRA BINDER = 2 S.F.

FILL = 0 S.F.
CUT = 93 S.F.
EXTRA BINDER = 2 S.F.

FILL = 22 S.F.
CUT = 75 S.F.
EXTRA BINDER = 9 S.F.

FILL = 0 S.F.
CUT = 205 S.F.
EXTRA BINDER = 1 S.F.

FILL AREA = 173 S.F.
CUT AREA = 1 S.F.

FILL AREA = 60 S.F.
CUT AREA = 92 S.F.

FILL AREA = 1 S.F.
CUT AREA = 45 S.F.
EXTRA BINDER = 2 S.F.

FILL AREA = 0 S.F.
CUT AREA = 56 S.F.
EXTRA BINDER = 2 S.F.

FILL = 0 S.F.
CUT = 57 S.F.
EXTRA BINDER = 1 S.F.

SEE "WARD'S MILL ROAD STATION 164+66.38 CROSS SECTIONS"

SEE "ENTRANCE SECTIONS" STA 164+66 FOR WARD'S MILL ROAD LT

SEE "ENTRANCE SECTIONS" STA 169+60 FOR PER

SCALE : 1" = 10' HORIZ.
1" = 5' VERT.

LAKE OF EGYPT ROAD CROSS SECTIONS - STA. 164+00 TO STA. 172+00

P:\00044\Combined Plans\94-R0017001.DWG, 2/15/2007 1:54:17 PM