
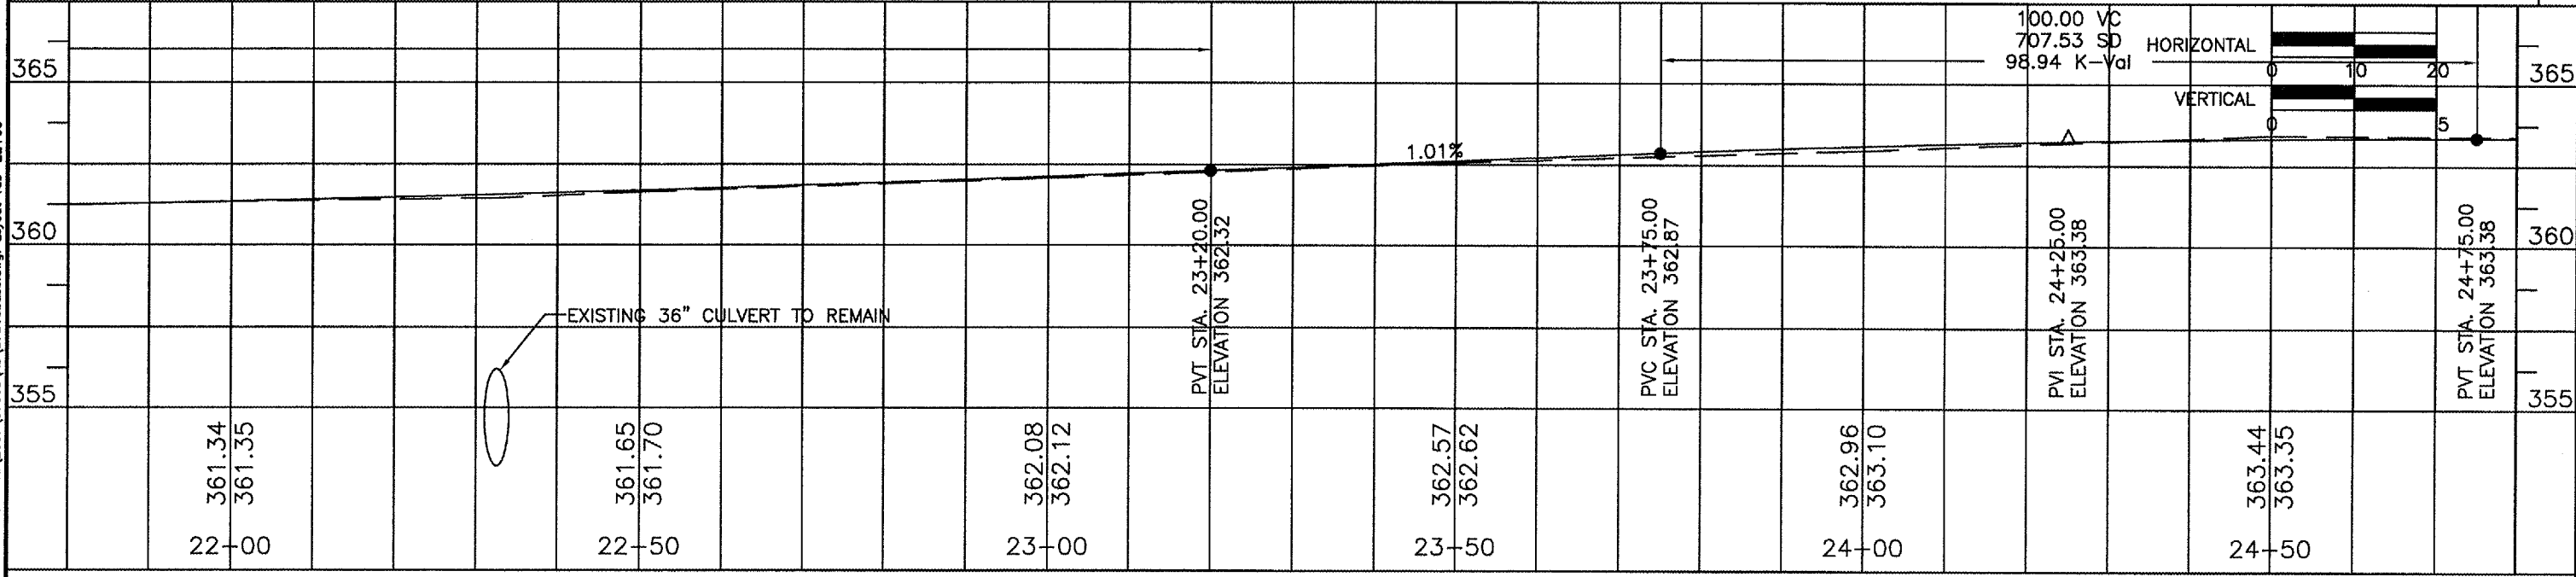


ROUTE	SECTION	COUNTY	TOTAL SHEETS	SHEET NO.
9550	07-00083-00-RP	SALINE	21	10
CITY OF HARRISBURG		SLOAN STREET		

CONTRACT NO. 99300

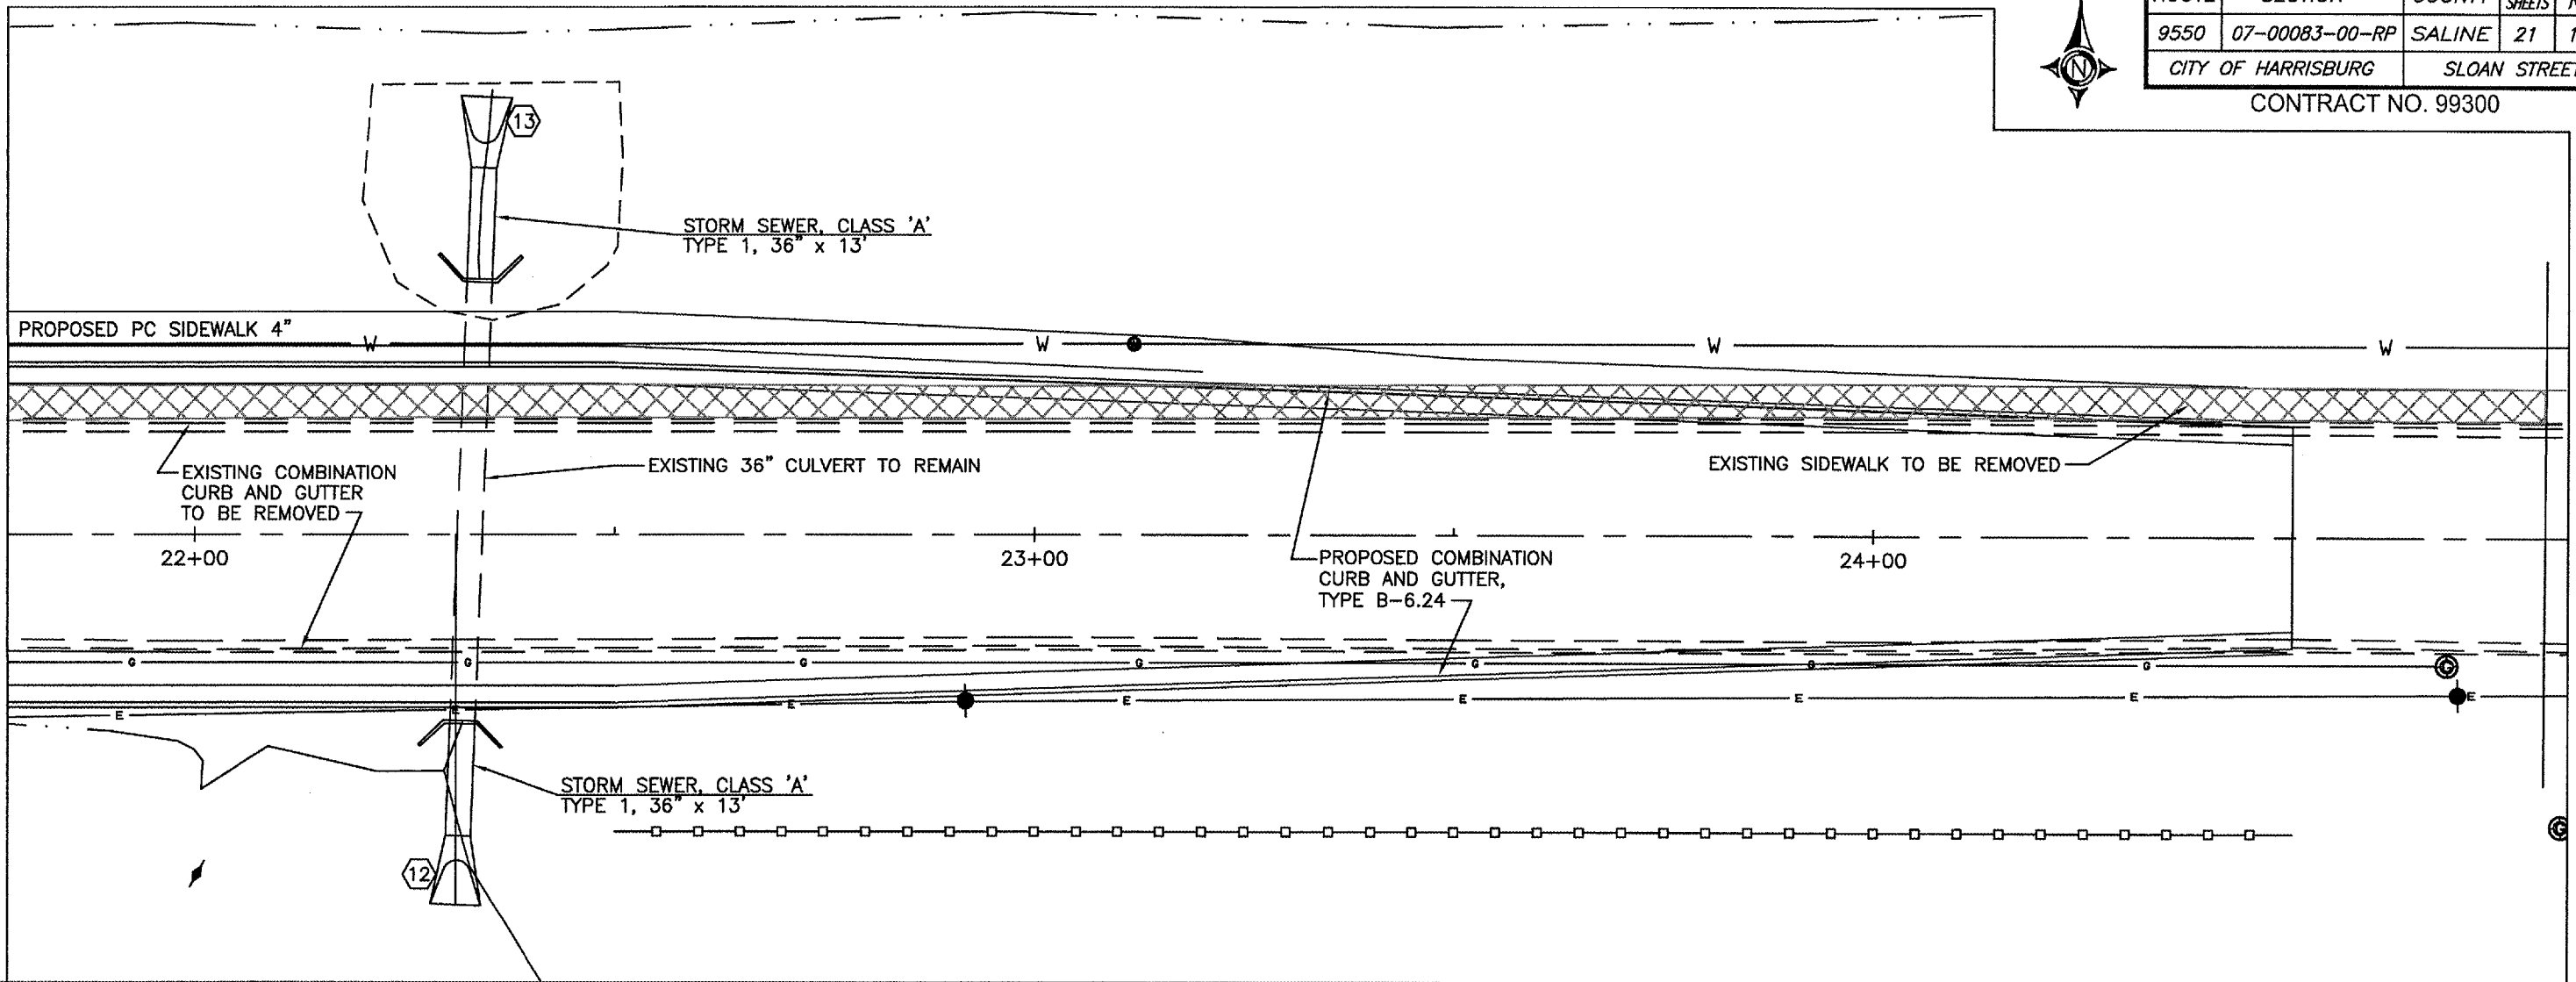

12 Apr 2007 - 9:39am x:\2007\07016\AC\07016base.dwg; Layout Tab '22+00'