


| ROUTE      | SECTION        | COUNTY       | TOTAL SHEETS | SHEET NO. |
|------------|----------------|--------------|--------------|-----------|
| 9550       | 07-00083-00-RP | SALINE       | 21           | 15        |
| HARRISBURG |                | SLOAN STREET |              |           |

HORIZONTAL  
365  
5' 10'



VERTICAL  
360  
5' 10'

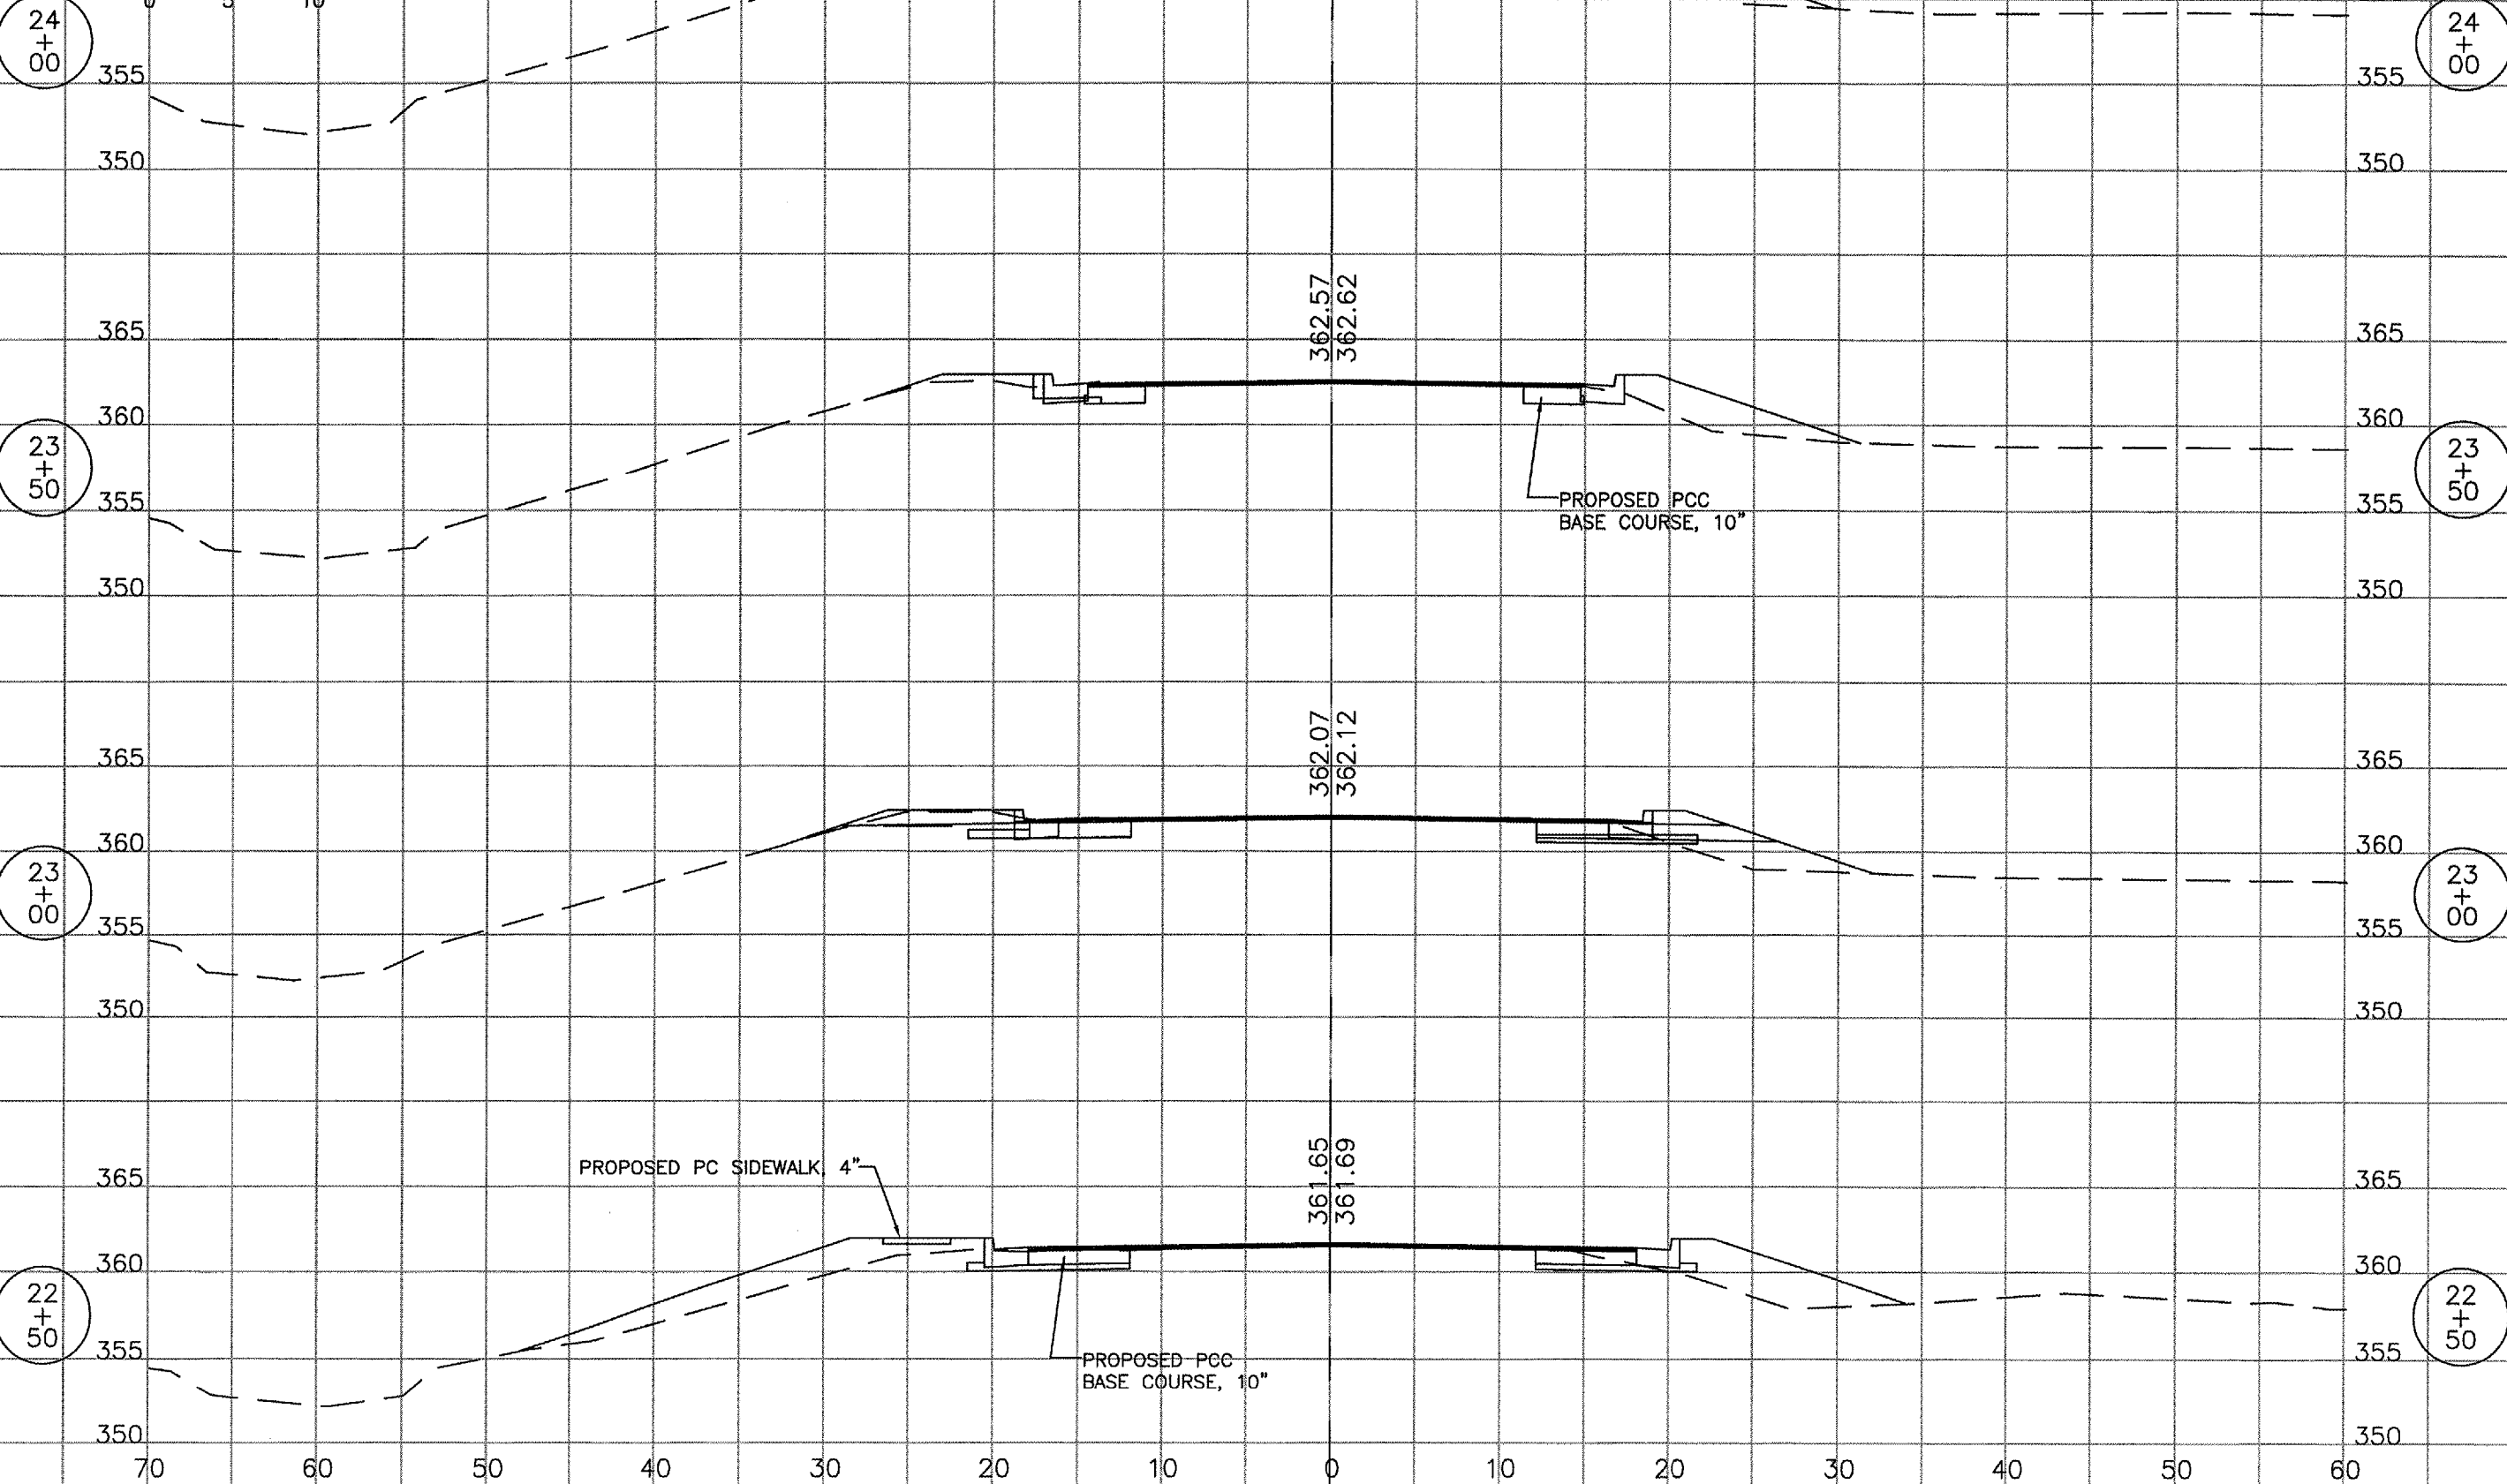

362.96  
363.10

362.57  
362.62

362.07  
362.12

361.65  
361.69

PROPOSED PCC  
BASE COURSE, 10"

PROPOSED PC SIDEWALK, 4"

PROPOSED PCC  
BASE COURSE, 10"