



Note: Maintain horizontal and/or vertical separation from existing sanitary and storm sewer mains and services in accordance with Separation Details on Plan Sheet #21

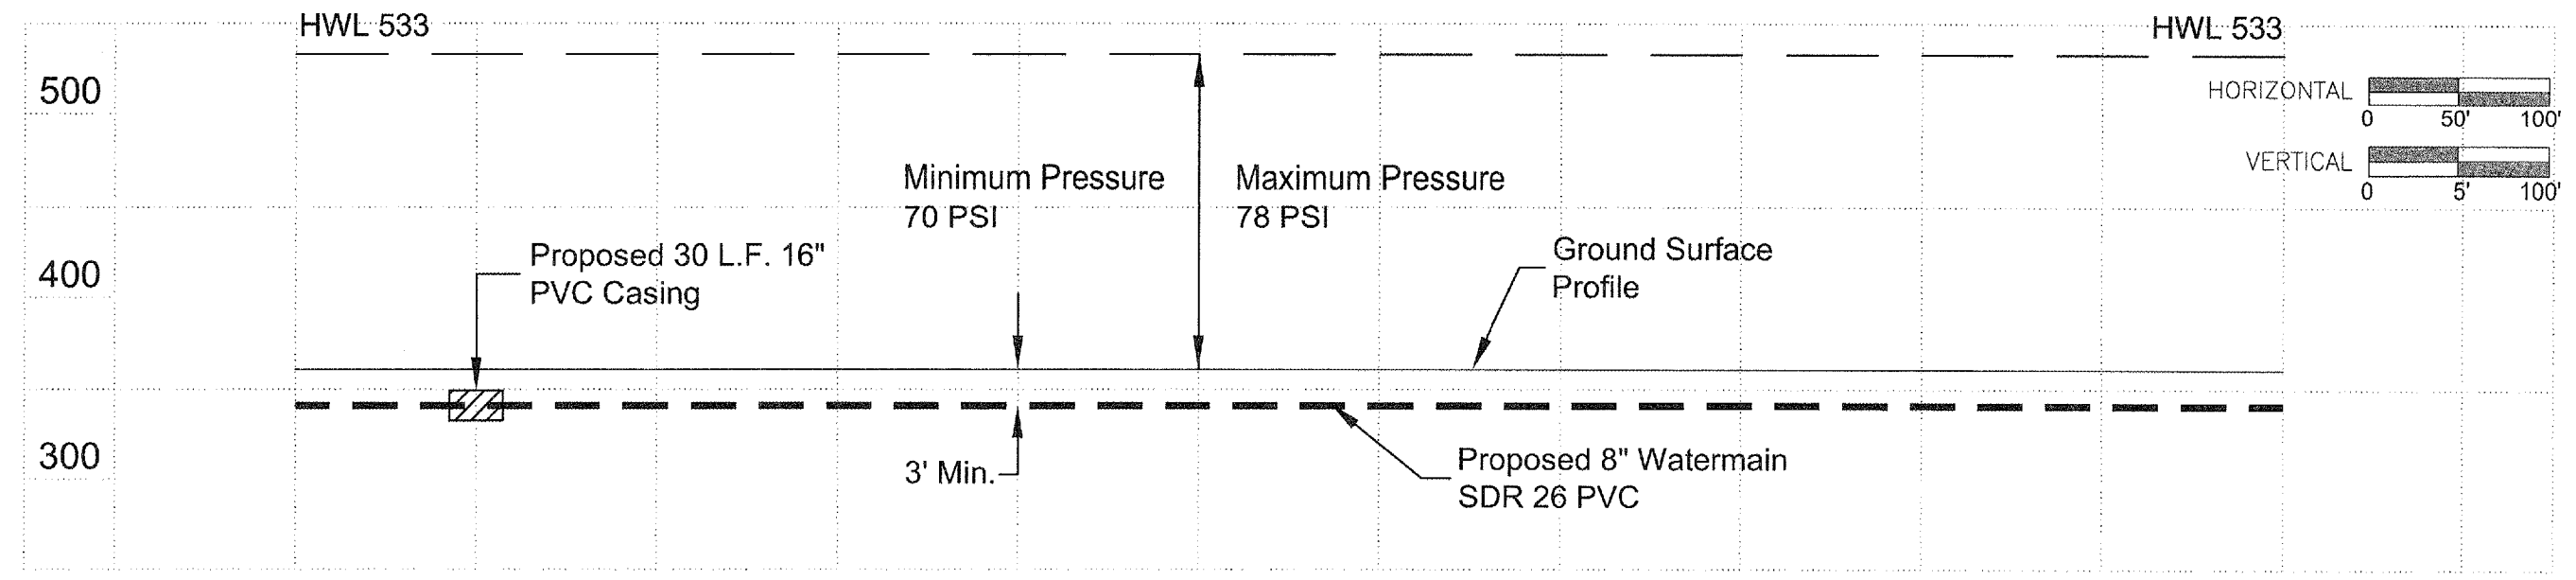

BROWN AND ROBERTS, INC.
 CONSULTING ENGINEERS & LAND SURVEYORS
 1 WESTRIDGE ROAD HARRISBURG, IL. 62946 (618) 252-8111

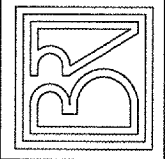

CITY OF HARRISBURG
 SEC. 07-00083-00-RP
WATERMAIN P&P

| | |
|-----------------------|--------------------|
| Drawn By: VJW | Checked By: JWB |
| Revisions | |
| Item | Date Name |
| | |
| Scale: AS SHOWN | Field Bk: |
| Job Number: 07-016 | Date: 04/07 |
| Sheet | |

19
of 21