


MAY 09, 2007 2:35 PM MLH
I:\AIRPORTS\QUINCY\82407XYD\AIRPORT\SHEETS\R-304XS.DWG - STA. 145+00 - STA. 148+00

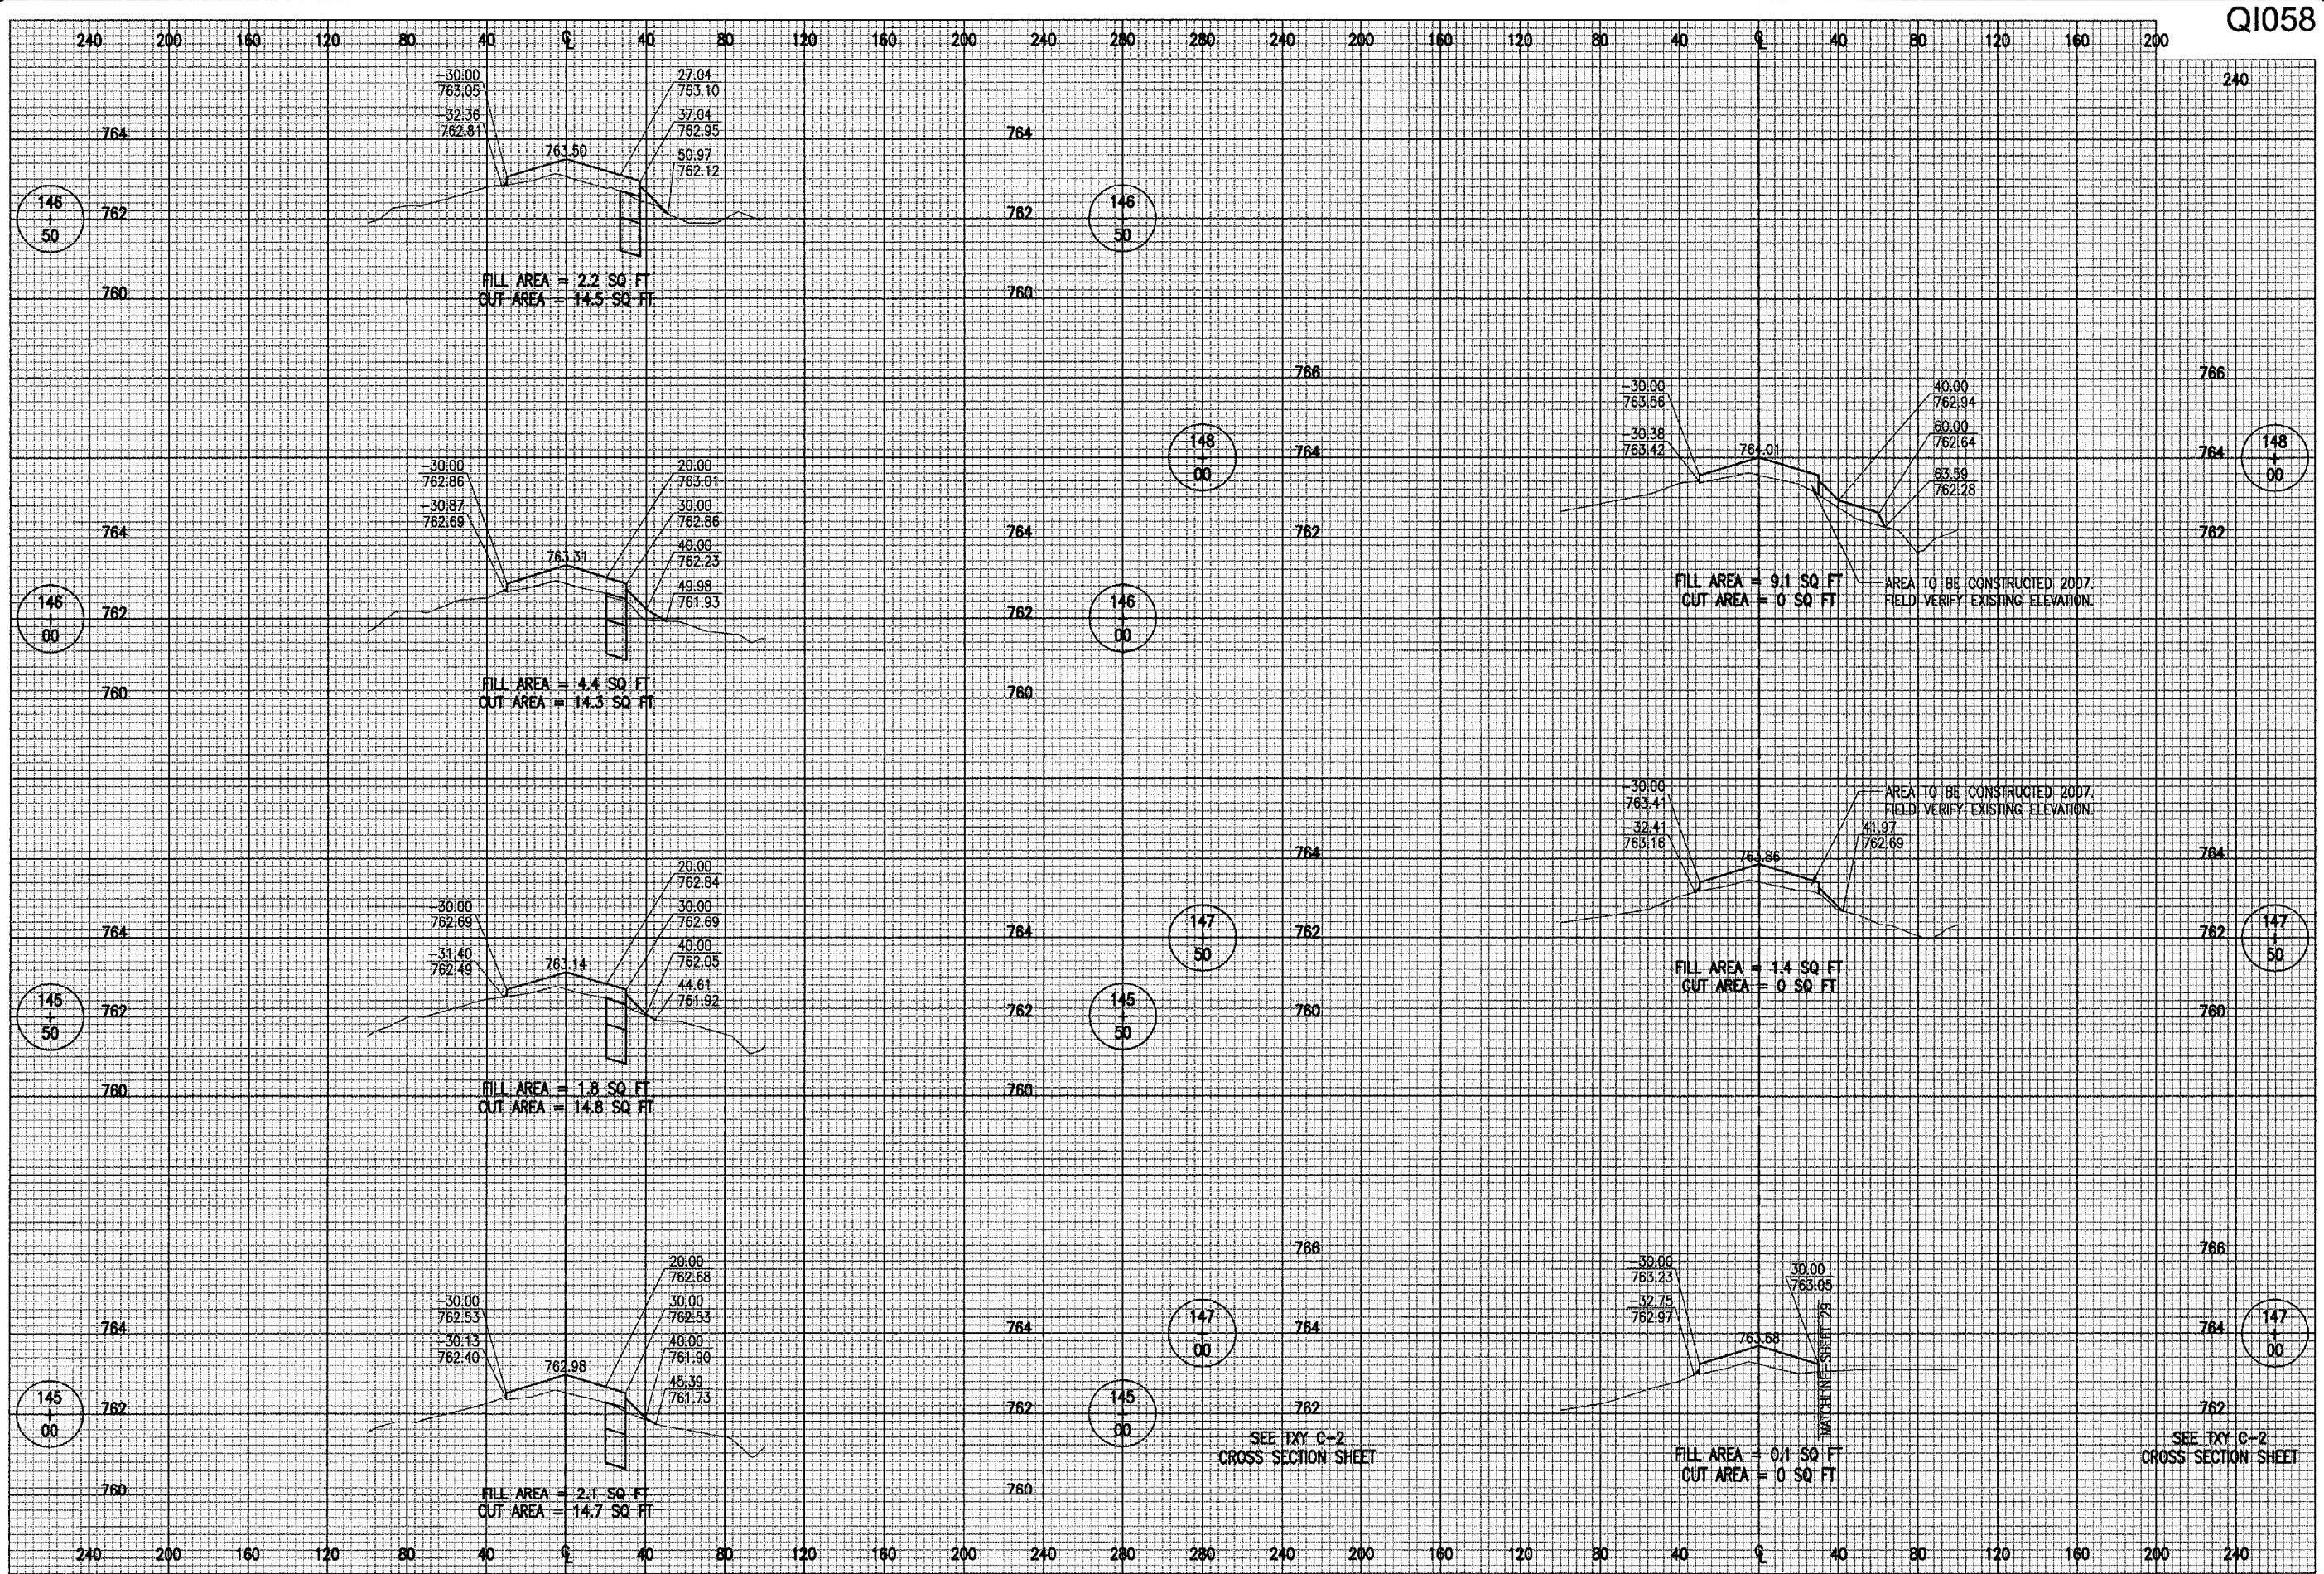

BY	REVISION
DATE	
QUINCY REGIONAL AIRPORT BALDWIN FIELD ADAMS COUNTY, ILLINOIS	
ILL. PROJ.: UIN-3690 A.I.P. PROJ.: 3-17-0085-B1	
IEL Project No. 82407XYD 0100 Filename R-304XS.DWG Scale 1"=40 H. & 2V Date 03/19/07	LAYOUT DAK 03/19/07 DRAWN ESC 03/19/07 REVIEWED JDW 03/20/07
Hanson Professional Services Inc. 1525 South Sixth Street Springfield, Illinois 62705-2886 Offices Nationwide	
REALIGN, WIDEN AND REHABILITATE TAXIWAY "C" - PHASE 2 PROPOSED CROSS SECTIONS STA. 145+00 TO STA. 148+00	
<h1>26</h1> <p>26 of 29 sheets</p>	