


EXISTING 5000' x 100' RUNWAY S 72° 18' 42" E

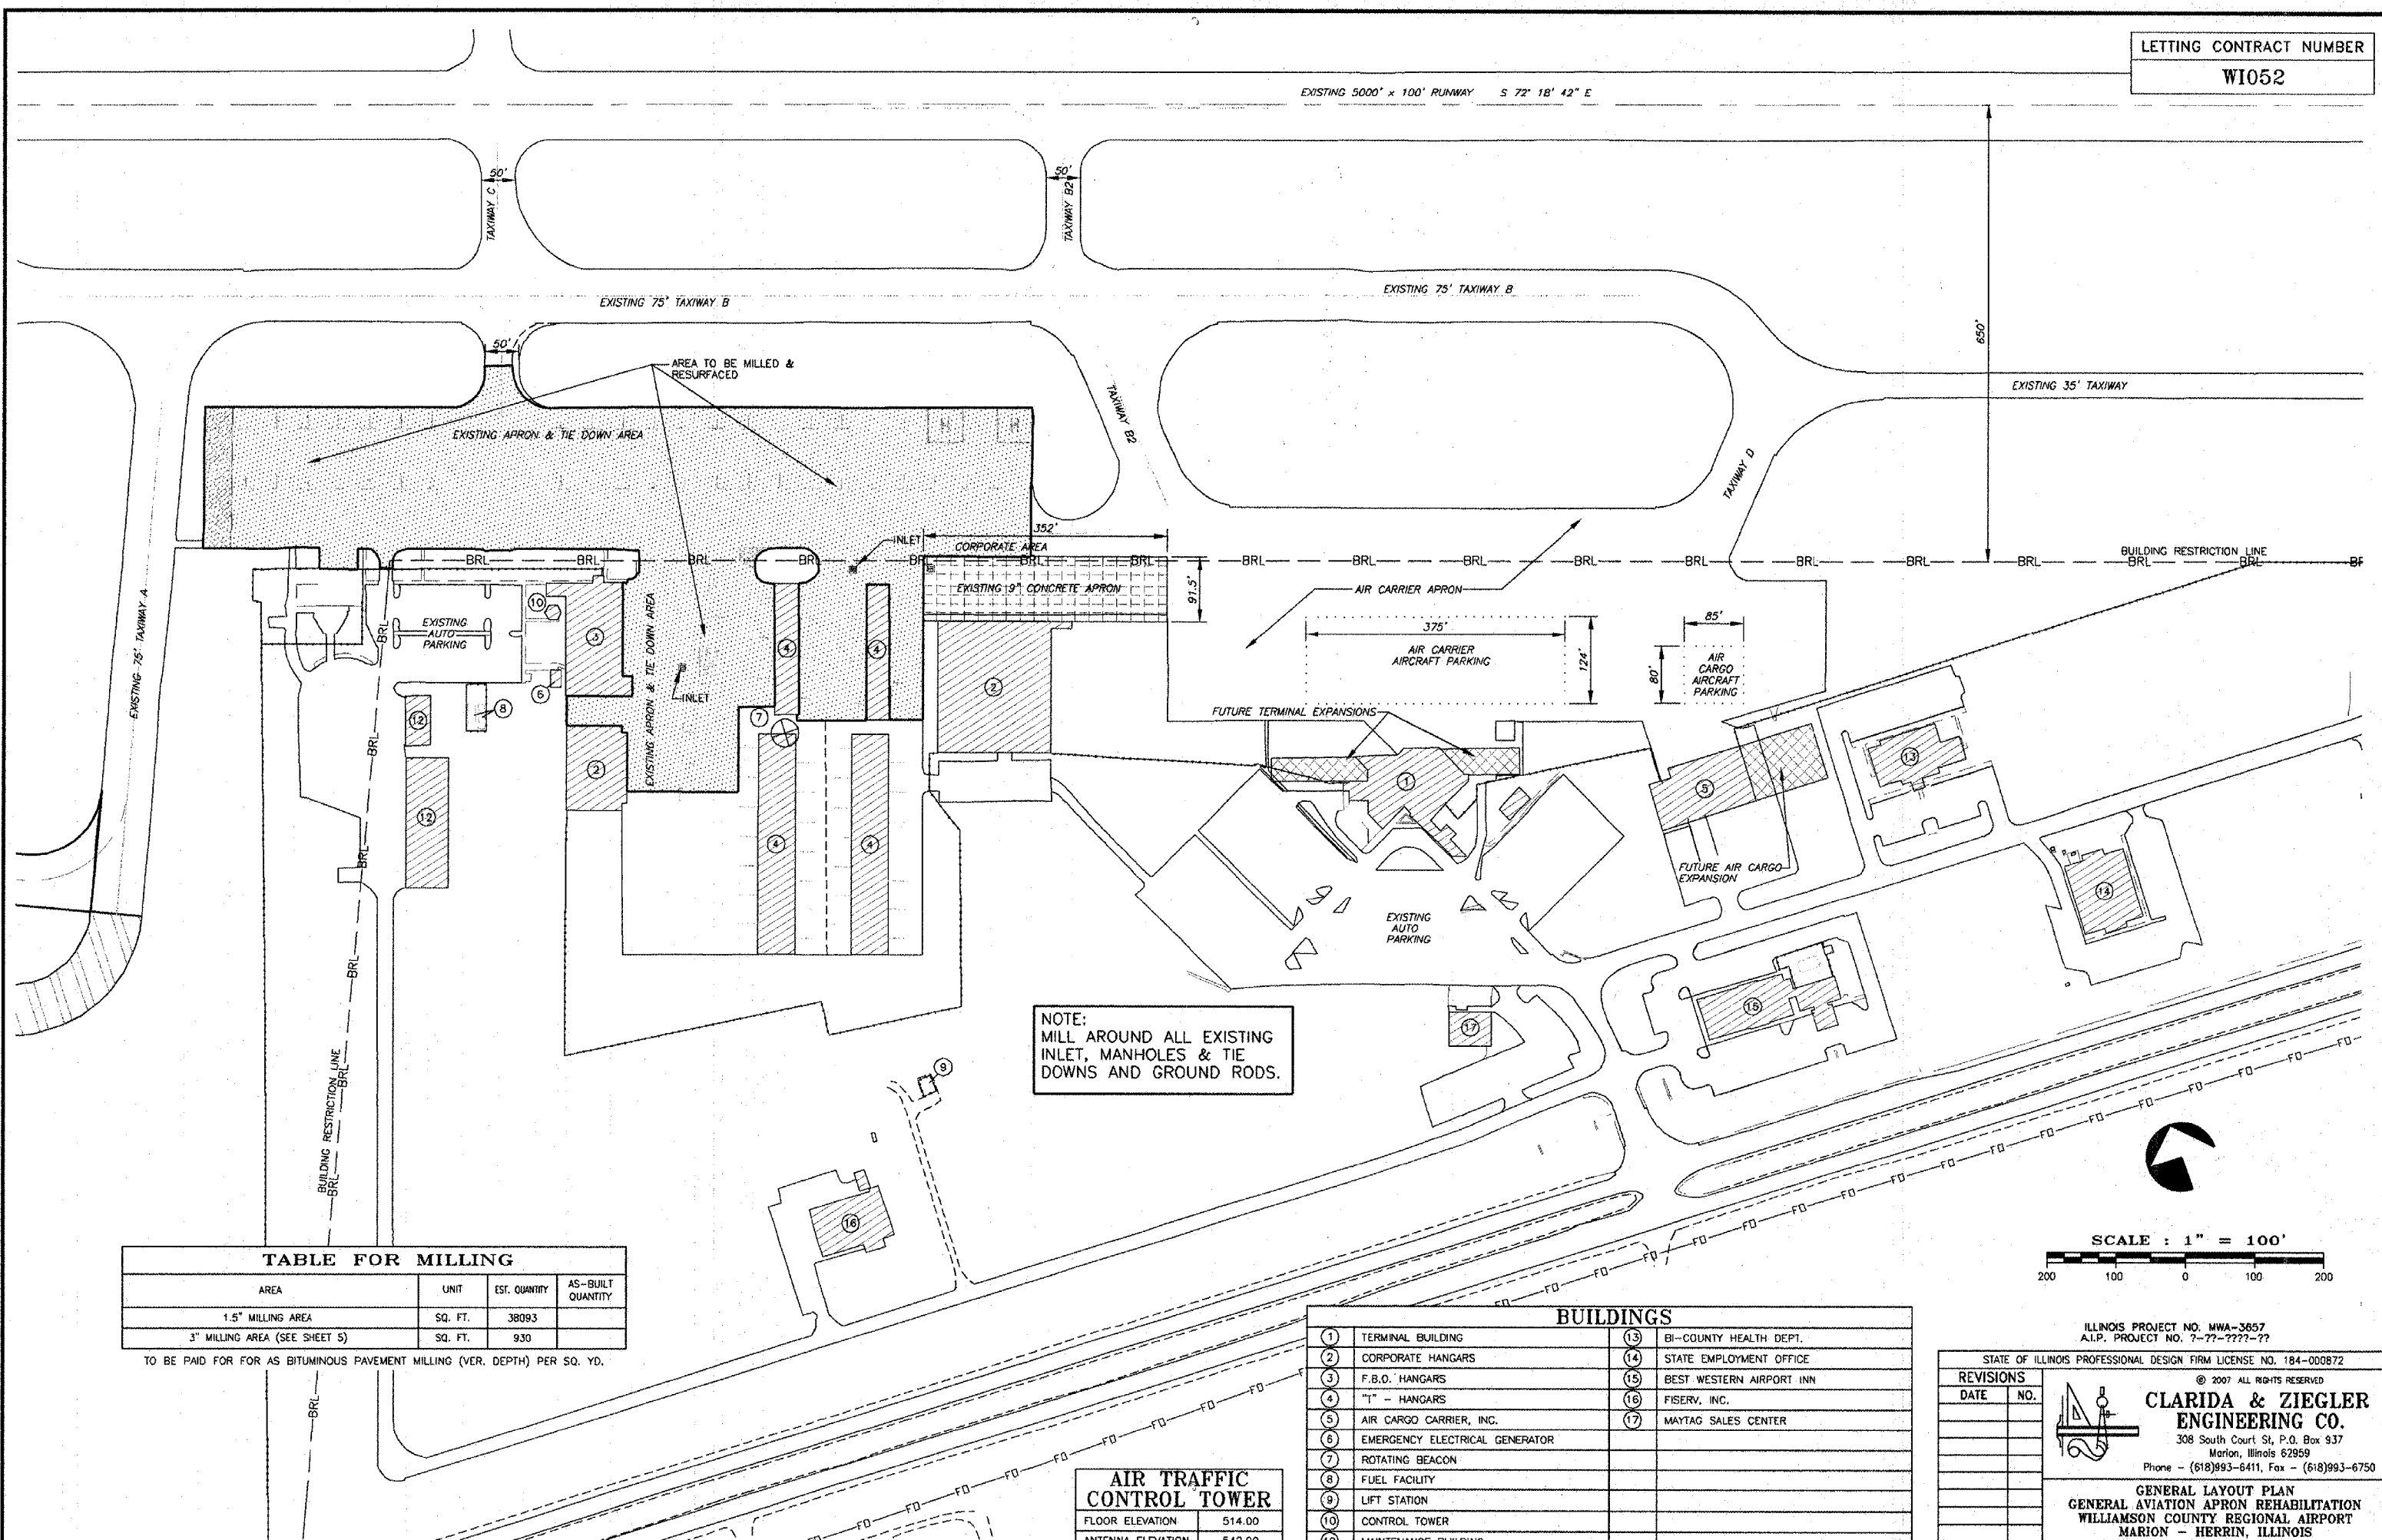

NOTE:  
MILL AROUND ALL EXISTING  
INLET, MANHOLES & TIE  
DOWNS AND GROUND RODS.

SCALE : 1" = 100'  
200 100 0 100 200

AREA	UNIT	EST. QUANTITY	AS-BUILT QUANTITY
1.5" MILLING AREA	SQ. FT.	38093	
3" MILLING AREA (SEE SHEET 5)	SQ. FT.	930	

TO BE PAID FOR FOR AS BITUMINOUS PAVEMENT MILLING (VER. DEPTH) PER SQ. YD.

1	TERMINAL BUILDING	13	BI-COUNTY HEALTH DEPT.
2	CORPORATE HANGARS	14	STATE EMPLOYMENT OFFICE
3	F.B.O. HANGARS	15	BEST WESTERN AIRPORT INN
4	"T" HANGARS	16	FISERV, INC.
5	AIR CARGO CARRIER, INC.	17	MAYTAG SALES CENTER
6	EMERGENCY ELECTRICAL GENERATOR		
7	ROTATING BEACON		
8	FUEL FACILITY		
9	LIFT STATION		
10	CONTROL TOWER		
12	MAINTENANCE BUILDING		

FLOOR ELEVATION	514.00
ANTENNA ELEVATION	542.00

ILLINOIS PROJECT NO. MWA-3657  
A.I.P. PROJECT NO. 7-??-????-??

STATE OF ILLINOIS PROFESSIONAL DESIGN FIRM LICENSE NO. 184-000872

DATE	NO.

© 2007 ALL RIGHTS RESERVED

**CLARIDA & ZIEGLER ENGINEERING CO.**  
308 South Court St, P.O. Box 937  
Marion, Illinois 62959  
Phone - (618)993-6411, Fax - (618)993-6750

GENERAL LAYOUT PLAN  
WILLIAMSON COUNTY REGIONAL AIRPORT  
MARION - HERRIN, ILLINOIS

Date 01/18/2007 DR By P.L.D. CKD By C.M.