


BY _____ DATE _____
 SURVEYED _____
 PLOTTED _____
 NOTE BOOK _____
 TEMPLATE _____
 AREAS CHECKED _____
 NO. _____

BY _____ DATE _____
 SURVEYED _____
 PLOTTED _____
 NOTE BOOK _____
 TEMPLATE _____
 AREAS CHECKED _____
 NO. _____

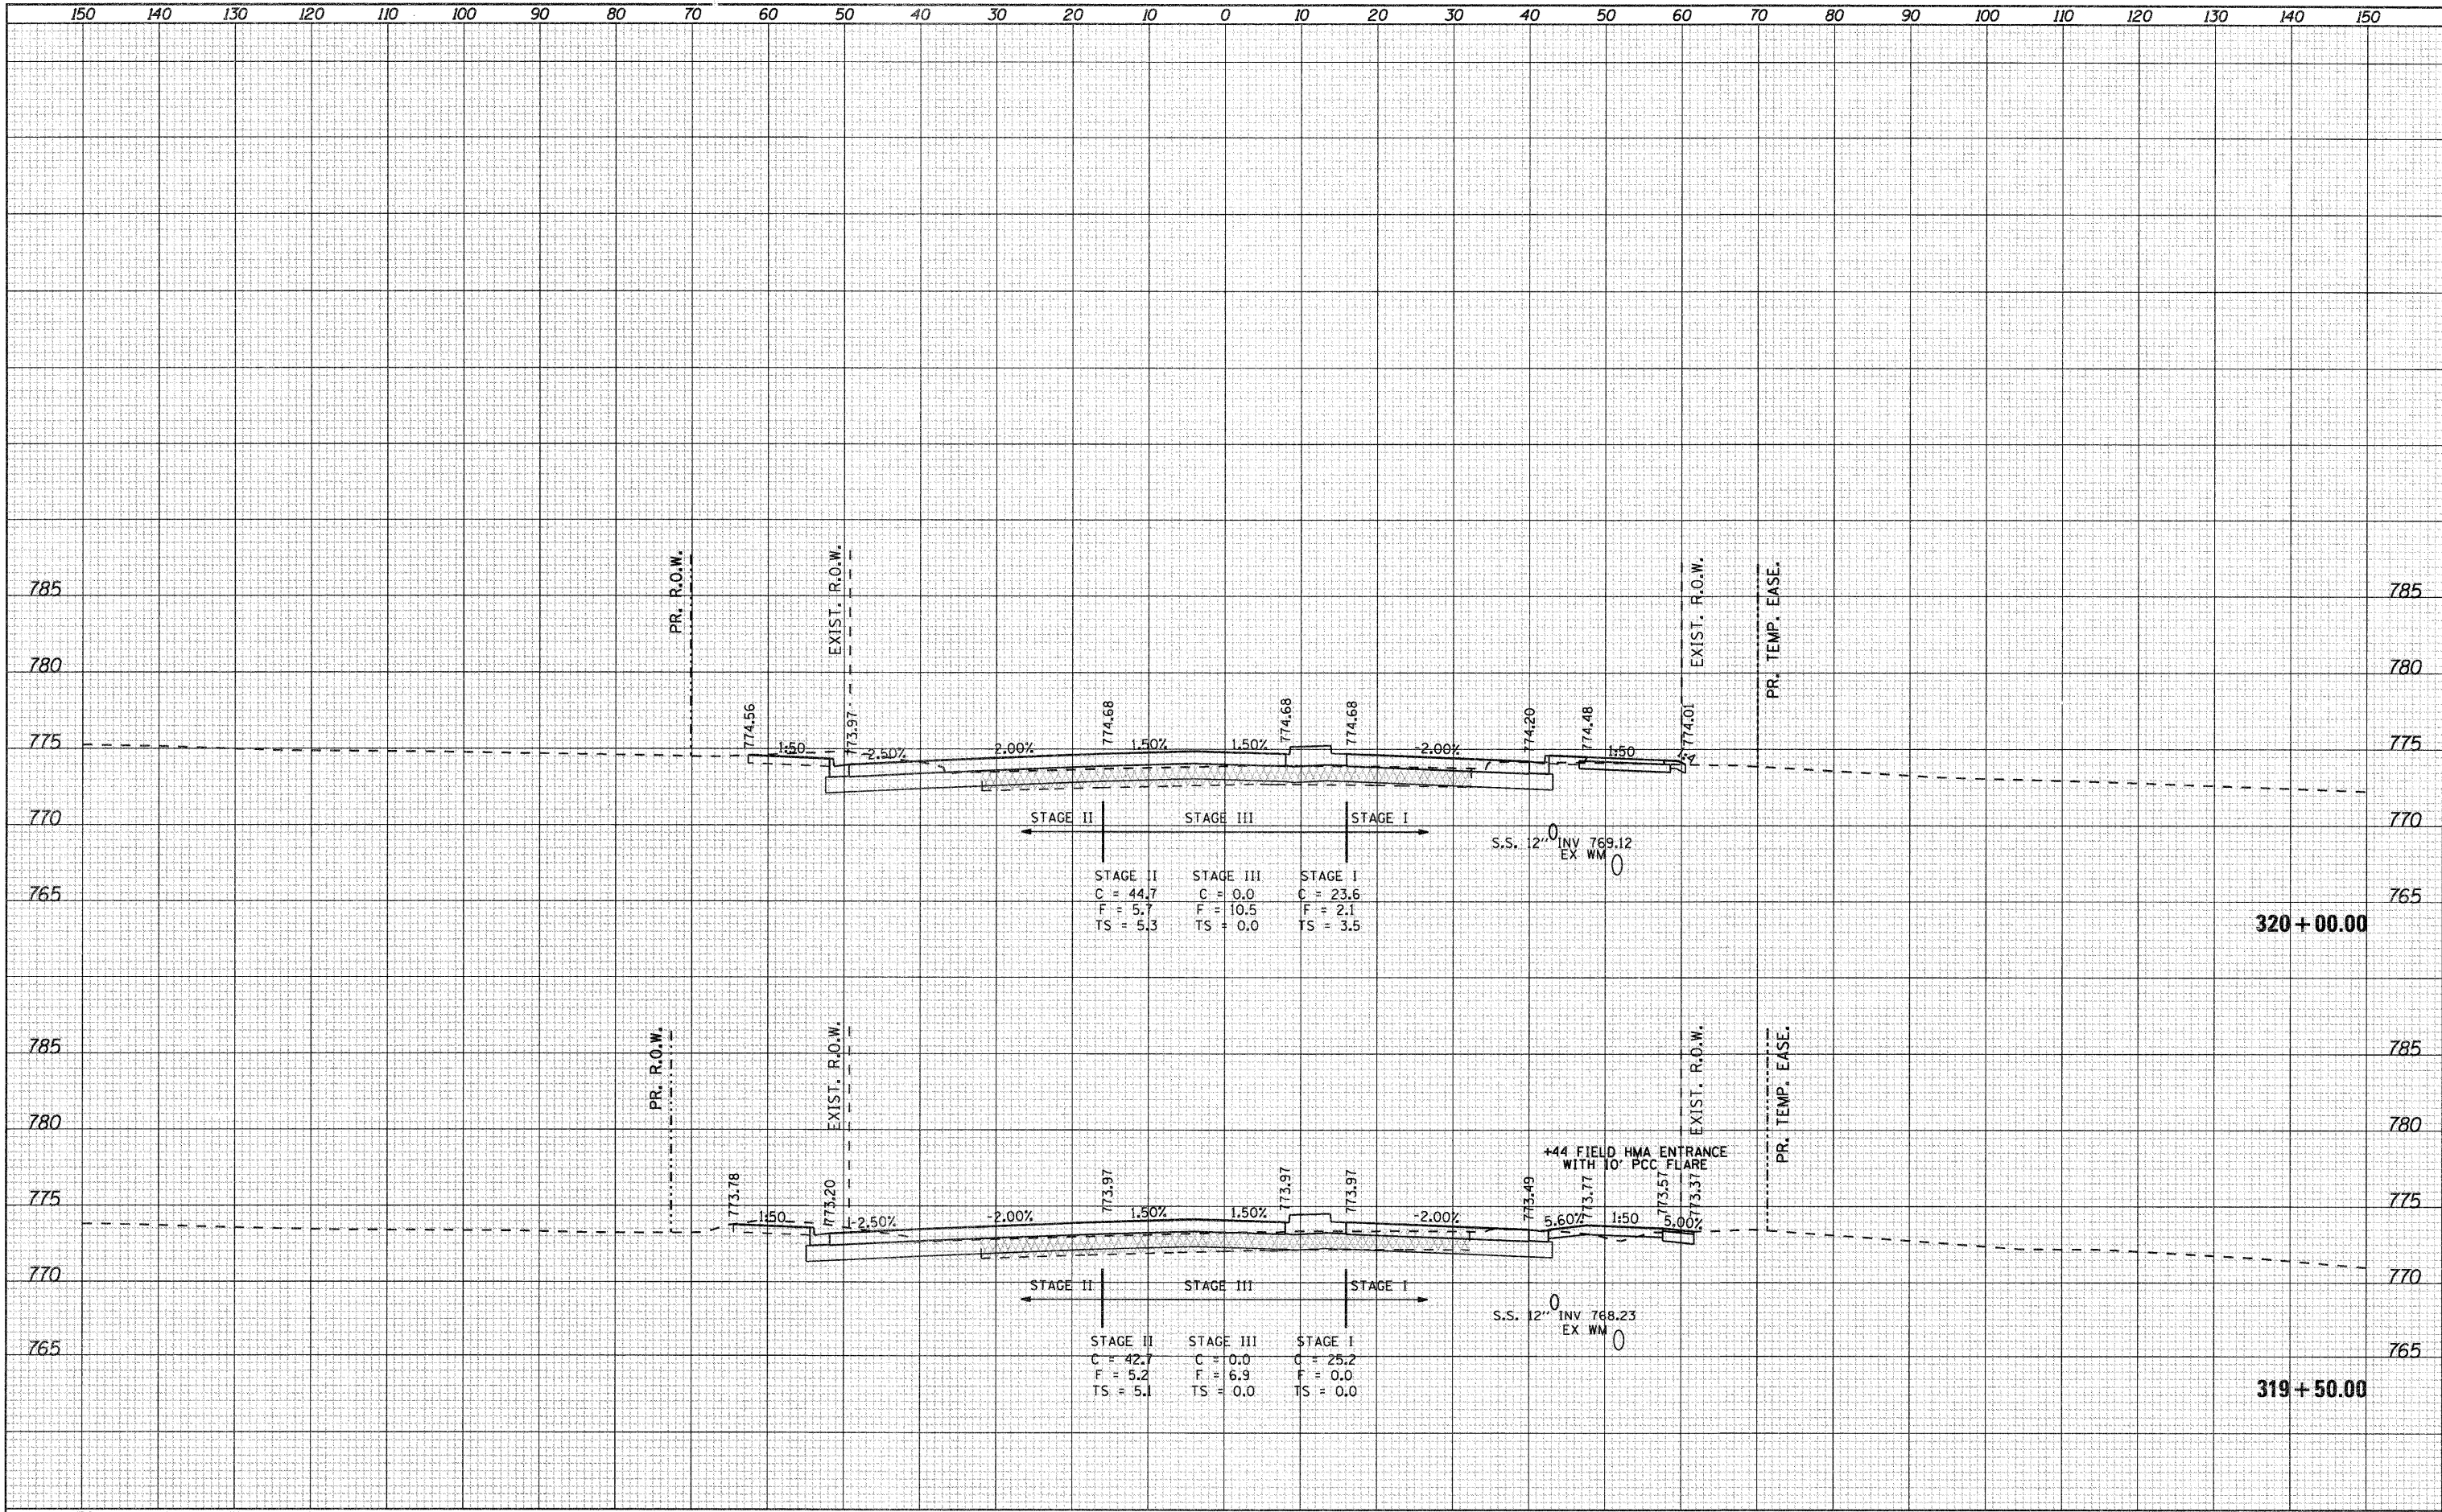

STAGE II	STAGE III	STAGE I
C = 44.7	C = 0.0	C = 23.6
F = 5.7	F = 10.5	F = 2.1
TS = 5.3	TS = 0.0	TS = 3.5

S.S. 12" INV 769.12
 EX WM 0

STAGE II	STAGE III	STAGE I
C = 42.7	C = 0.0	C = 25.2
F = 5.2	F = 6.9	F = 0.0
TS = 5.1	TS = 0.0	TS = 0.0

S.S. 12" INV 768.23
 EX WM 0

+44 FIELD HMA ENTRANCE
 WITH 10' PCC FLARE