


FINAL SURVEY PLOTTED DATE AREAS CHECKED NO.

ORIGINAL SURVEY PLOTTED DATE AREAS CHECKED NO.

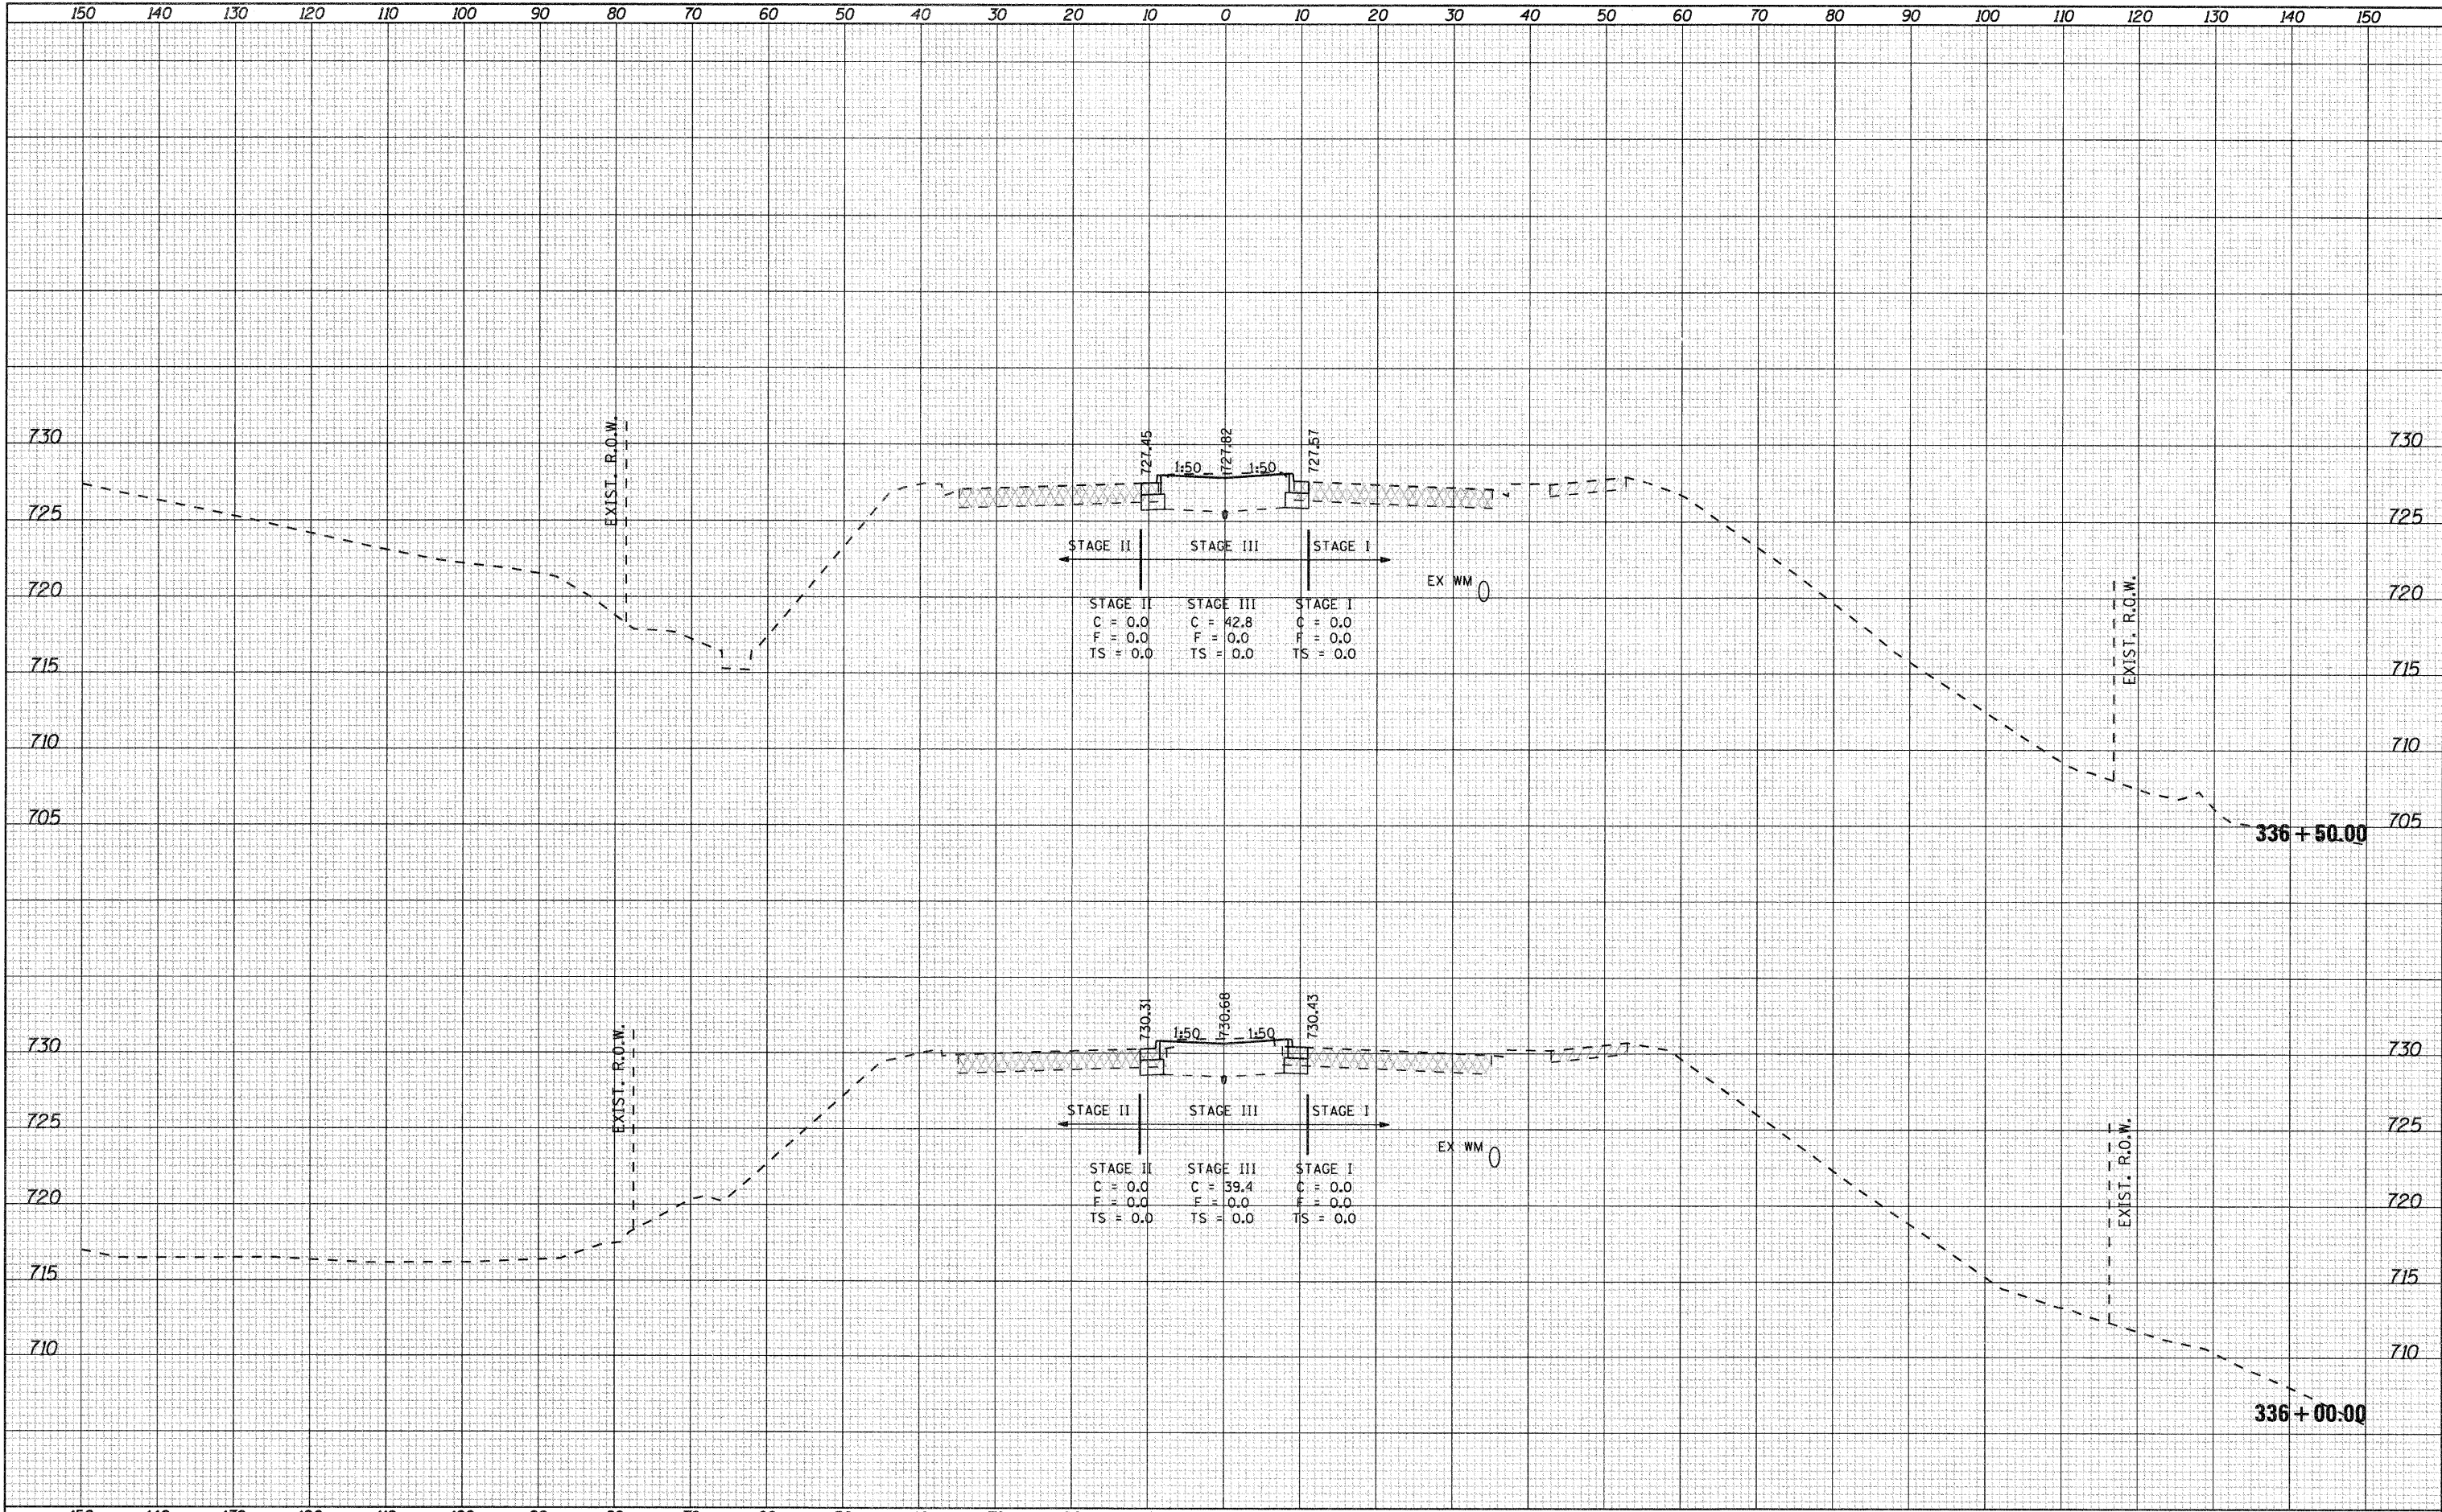

| STAGE II | STAGE III | STAGE I  |
|----------|-----------|----------|
| C = 0.0  | C = 42.8  | C = 0.0  |
| F = 0.0  | F = 0.0   | F = 0.0  |
| TS = 0.0 | TS = 0.0  | TS = 0.0 |

| STAGE II | STAGE III | STAGE I  |
|----------|-----------|----------|
| C = 0.0  | C = 39.4  | C = 0.0  |
| F = 0.0  | F = 0.0   | F = 0.0  |
| TS = 0.0 | TS = 0.0  | TS = 0.0 |