



PLAN

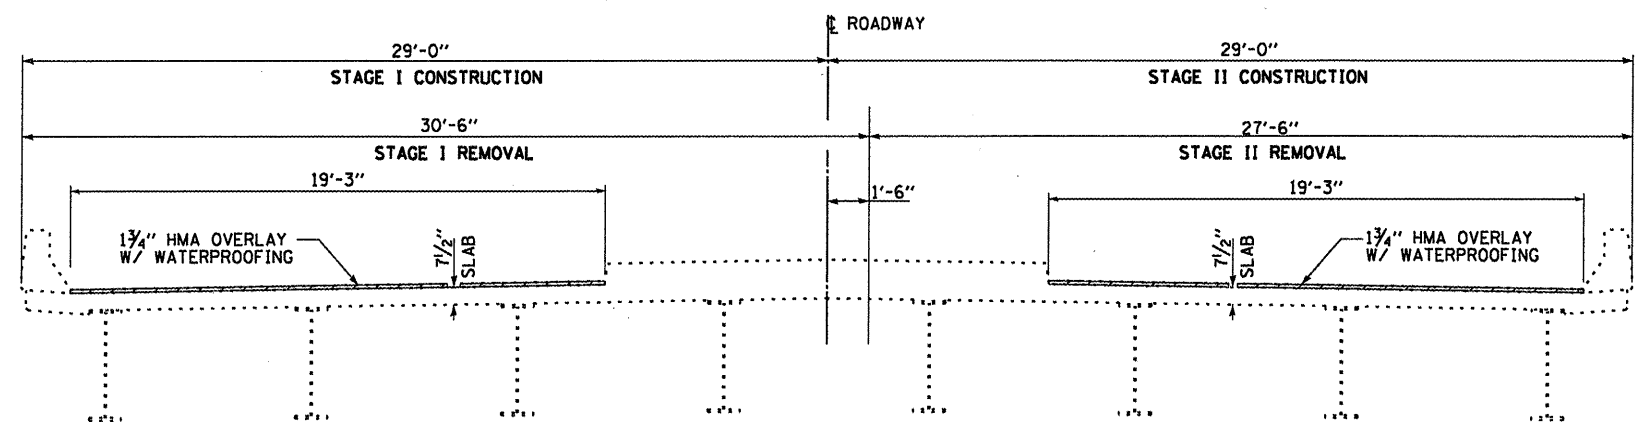

**CROSS SECTION
SPANS 2 AND 3
LOOKING EAST**

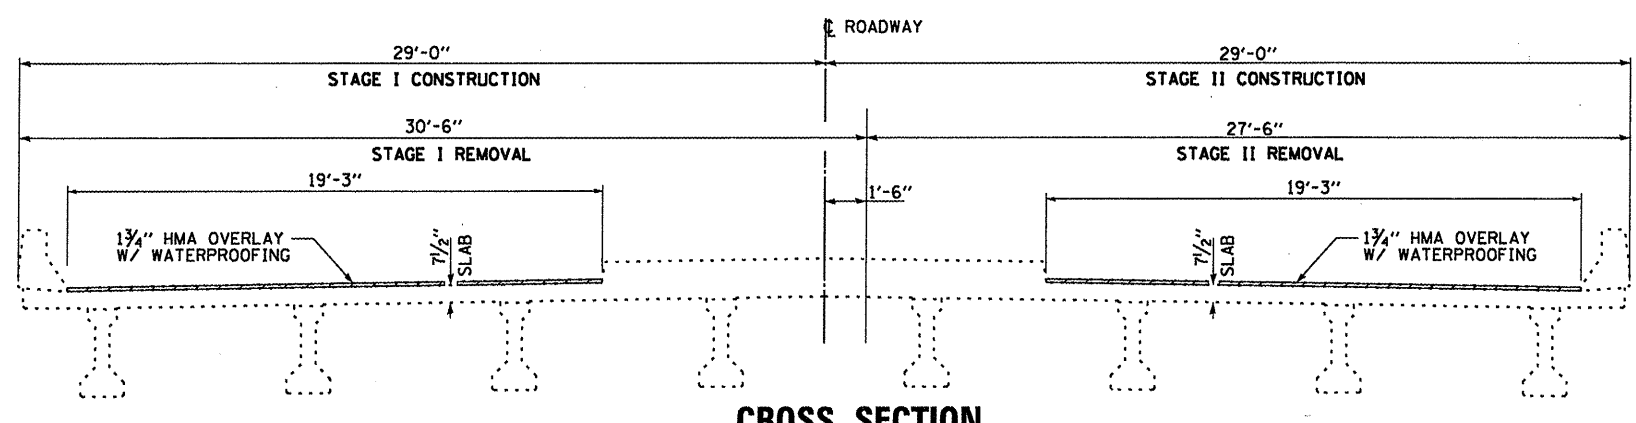

**CROSS SECTION
SPANS 1 AND 4
LOOKING EAST**

- CONCRETE REMOVAL & REPLACEMENT**
EXPANSION JOINT REMOVAL & REPLACEMENT
- HMA SURFACE REMOVAL & REPLACEMENT**
WATERPROOFING REMOVAL & REPLACEMENT

BILL OF MATERIAL

Item	Unit	Total
HMA Surface Removal (Deck)	Sq Yd	1195
HMA Surface Cse. Mix C, N50	Ton	117
Waterproofing Membrane System	Sq Yd	1195