


ORIGINAL SURVEY	SURVEYED	BY	DATE
NOTE BOOK	PLOTTED		
	TEMPLATE		
	AREAS		
	AREAS CHECKED		

FINAL SURVEY	SURVEYED	BY	DATE
NOTE BOOK	PLOTTED		
	TEMPLATE		
	AREAS		
	AREAS CHECKED		

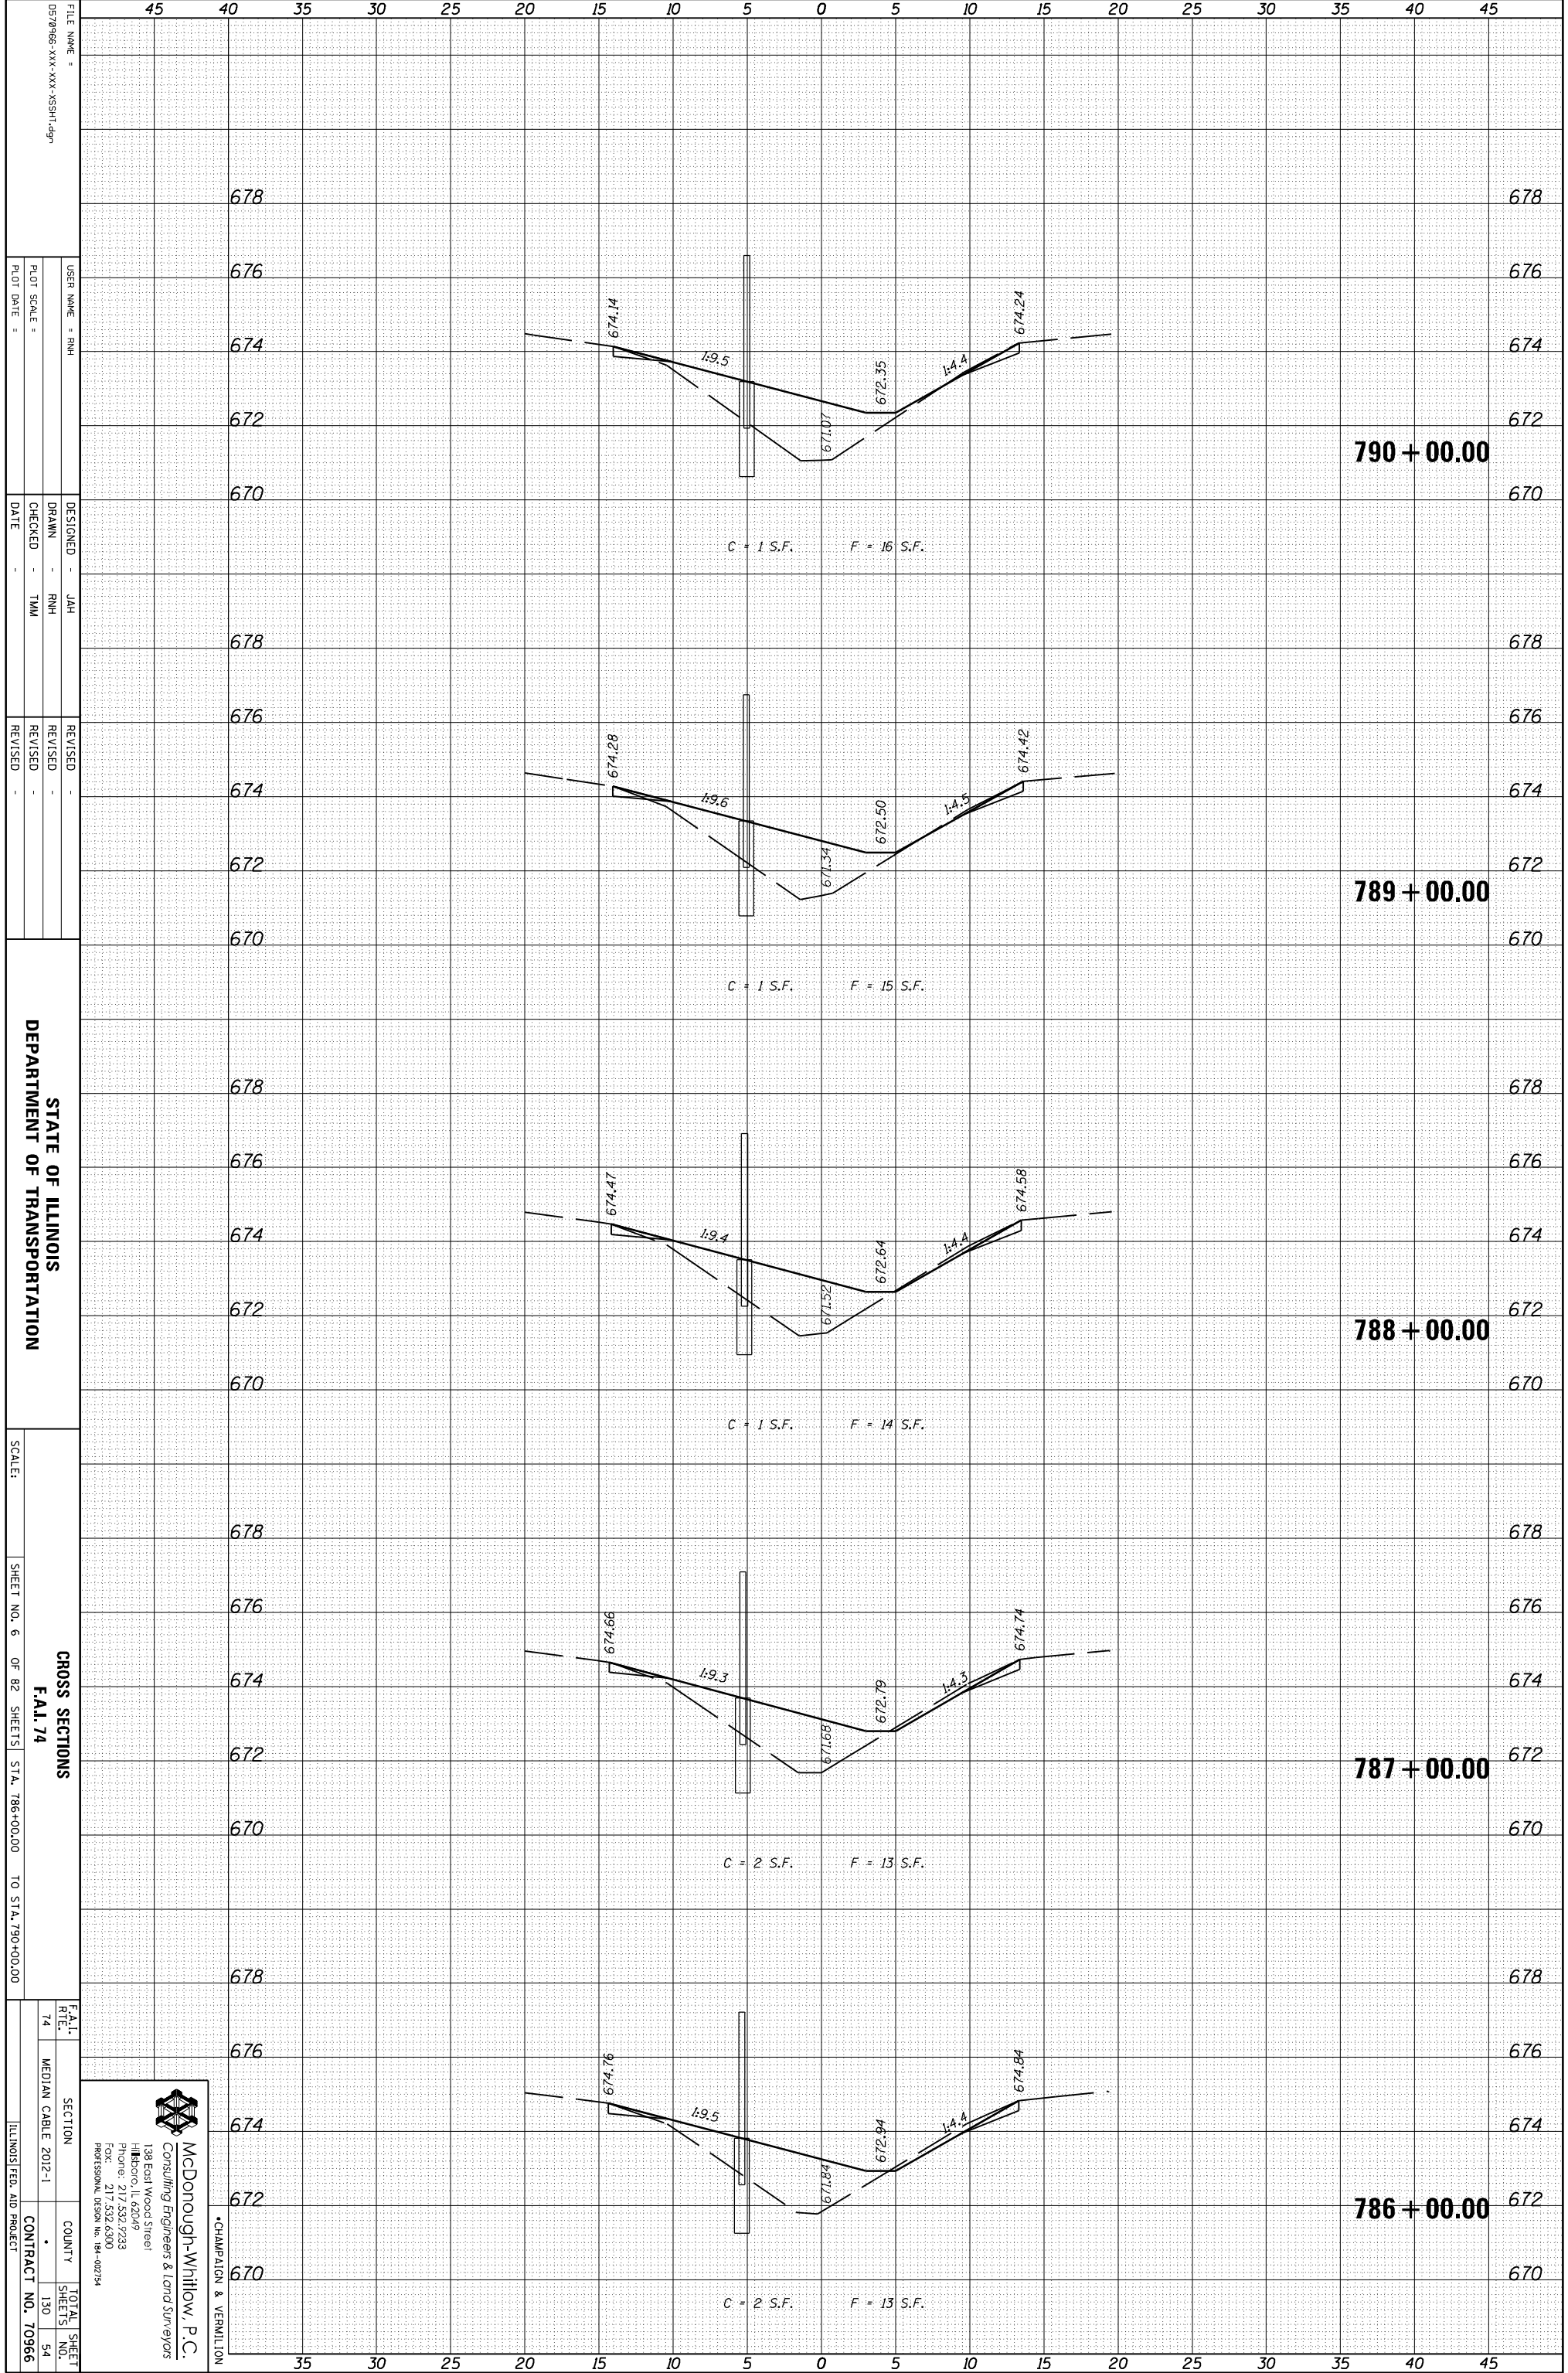

FILE NAME =	057866-XXX-XXX-XXX-SSHT-6P
USER NAME =	RHM
DESIGNED =	JAH
DRAWN =	RHM
CHECKED =	TMM
DATE =	
REVISIONS	
REVISOR	
REVISION	
DATE	

STATE OF ILLINOIS  
DEPARTMENT OF TRANSPORTATION

CROSS SECTIONS  
F.A.I. 74  
SHEET NO. 6 OF 82 SHEETS STA. 786+00.00 TO STA. 790+00.00

F.A.I. SECTION	74	MEDIAN CABLE	2012-1	COUNTY		TOTAL SHEETS	130	SHEETS NO.	54	CONTRACT NO.	70966
----------------	----	--------------	--------	--------	--	--------------	-----	------------	----	--------------	-------

**McDonough-Whitlow, P.C.**  
Consulting Engineers & Land Surveyors  
138 East Wood Street  
Hickory, IL 62549  
Phone: 217.532.7233  
Fax: 217.532.6300  
PROFESSIONAL DESIGN NO. 194-00734

CHAMPAIGN & VERNILION