


ORIGINAL SURVEY	SURVEYED _____	BY _____	DATE _____
NOTE BOOK	PLOTTED _____		
	TEMPLATE _____		
	AREAS _____		
	AREAS CHECKED _____		

FINAL SURVEY	SURVEYED _____	BY _____	DATE _____
NOTE BOOK	PLOTTED _____		
	TEMPLATE _____		
	AREAS _____		
	AREAS CHECKED _____		

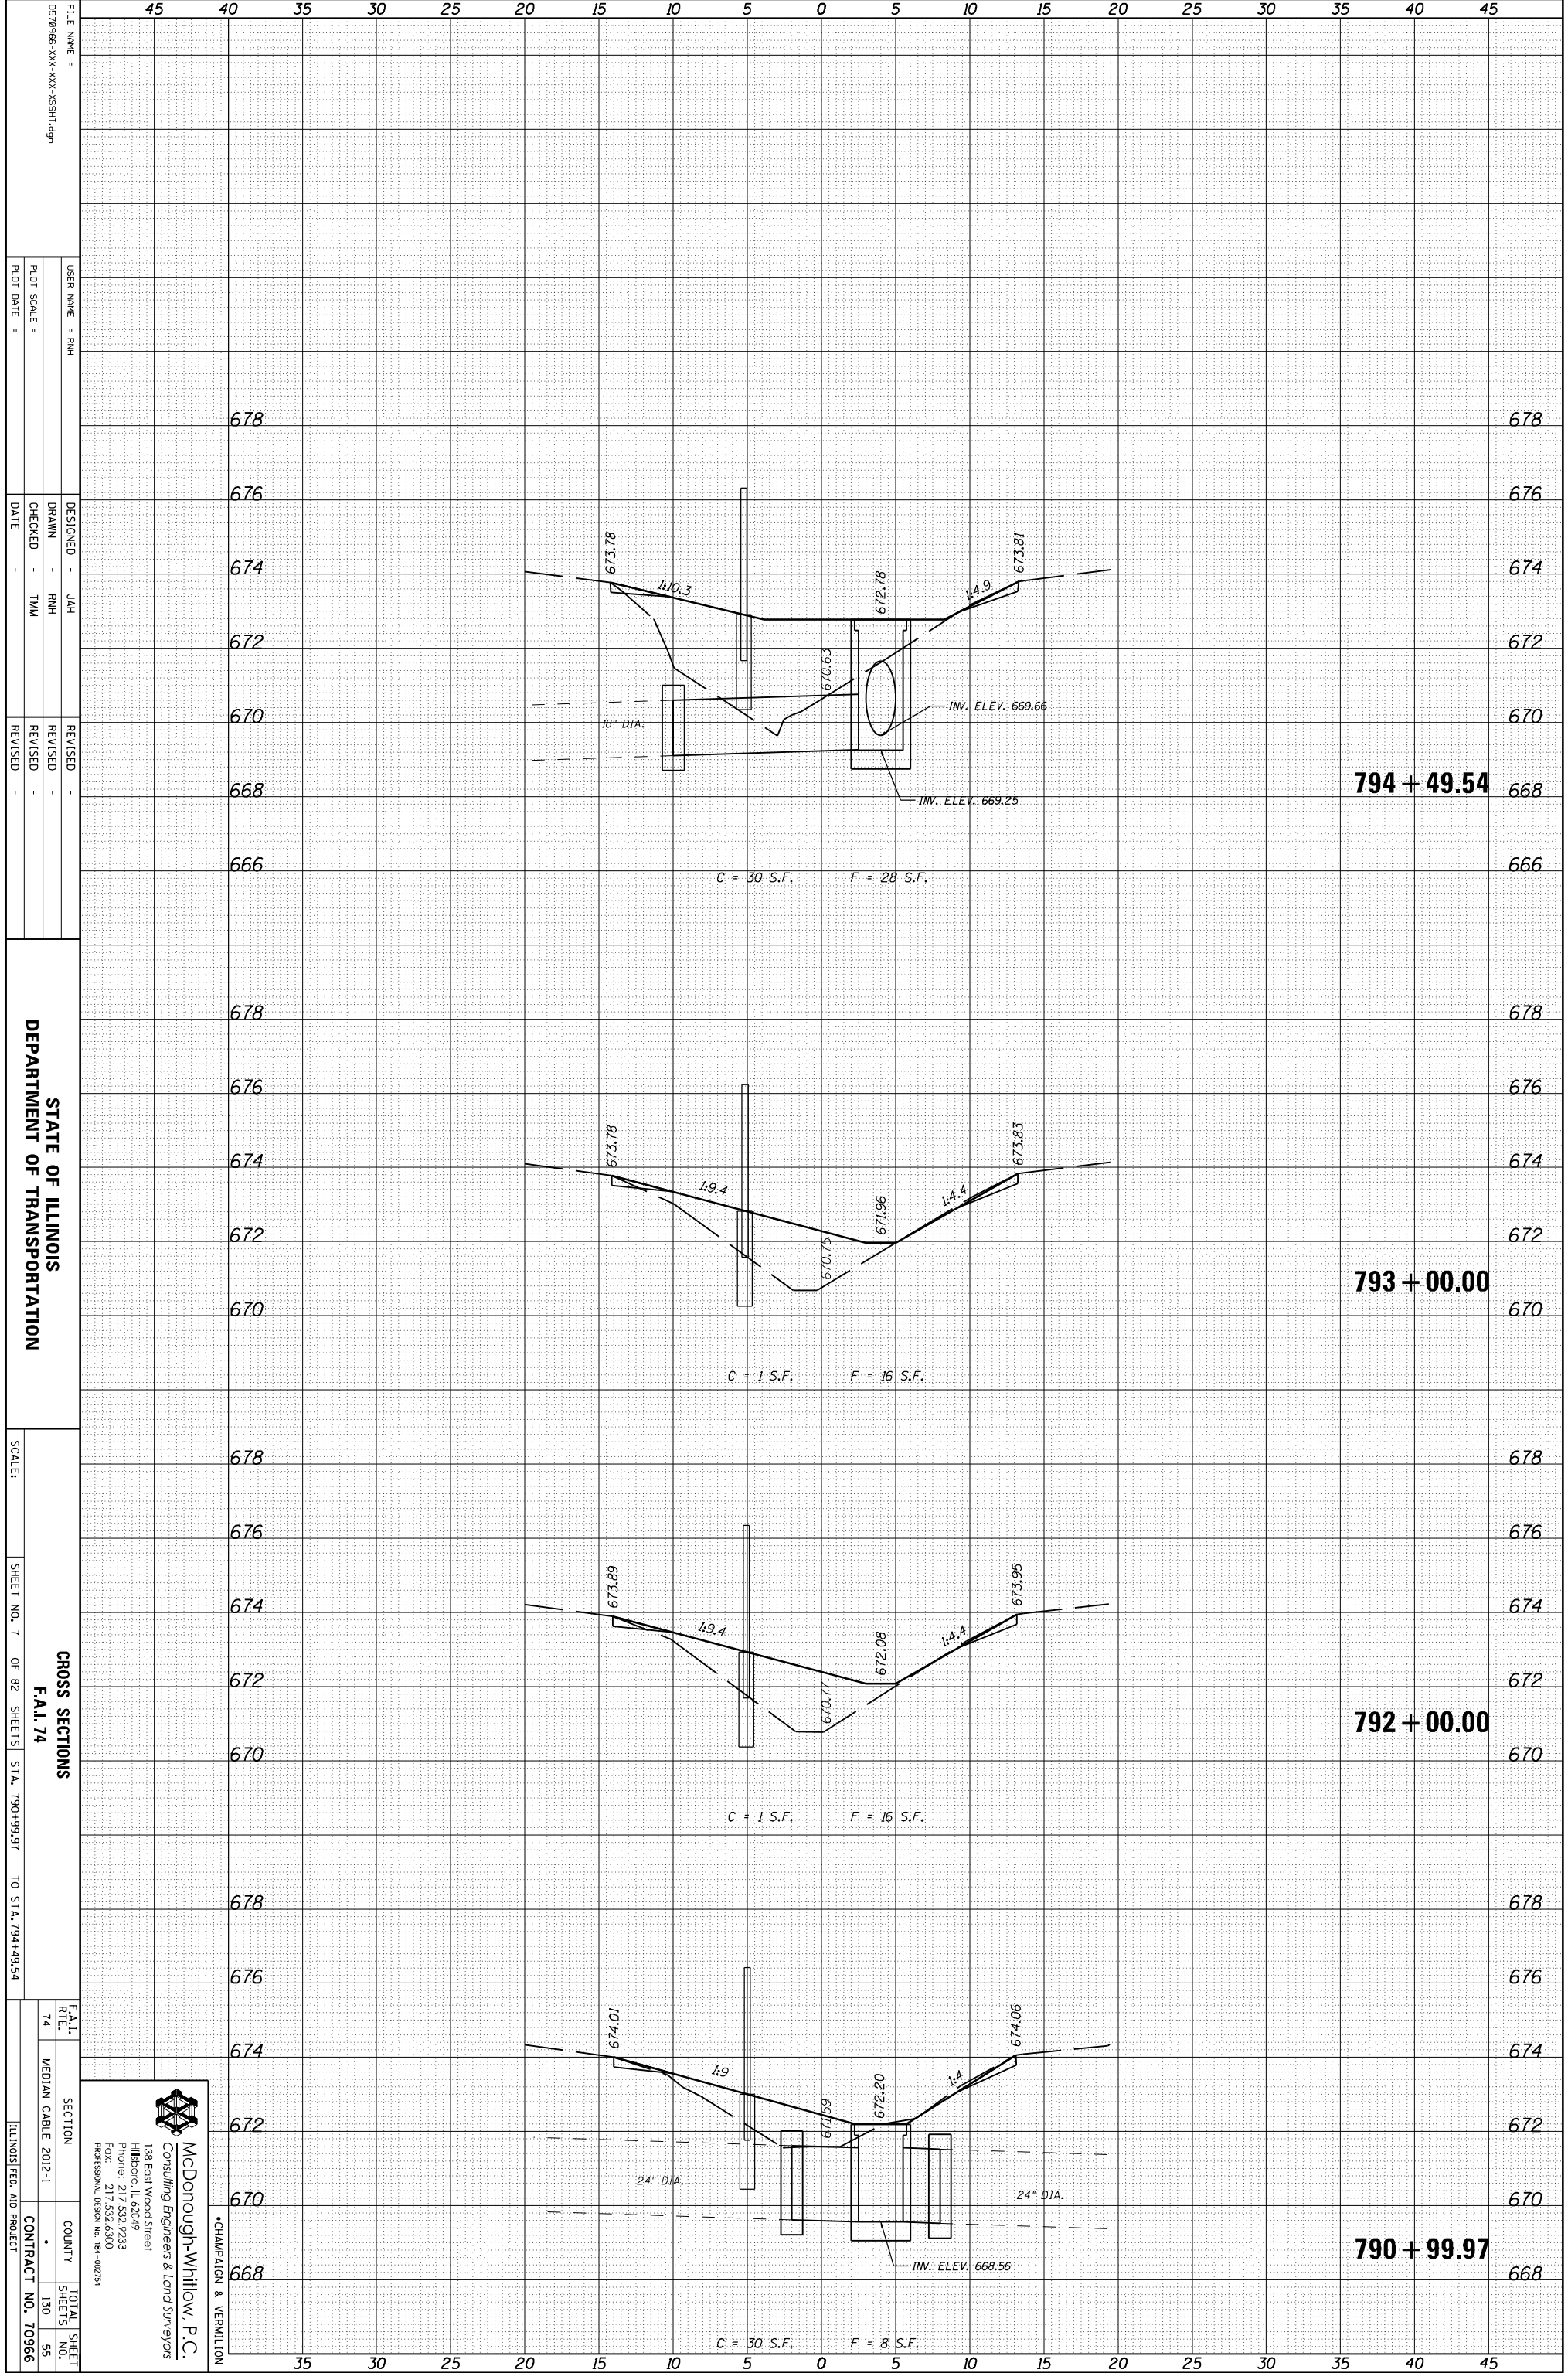

794 + 49.54

793 + 00.00

792 + 00.00

790 + 99.97

FILE NAME = 057866-XXX-XXX-XXX-SSHT-6P
 USER NAME = RHM
 PLOT SCALE =
 PLOT DATE =

DESIGNED - JAH
 DRAWN - RHM
 CHECKED - TMM
 DATE

REVISIO
 REVISIO
 REVISIO
 REVISIO

STATE OF ILLINOIS
 DEPARTMENT OF TRANSPORTATION
 SCALE:
 SHEET NO. 7 OF 82 SHEETS STA. 790+99.97 TO STA. 794+99.54

CROSS SECTIONS
F.A.I. 74

SECTION
 COUNTY
 TOTAL SHEET NO. 130
 SHEETS 55
 CONTRACT NO. 70966

McDonough-Whitlow, P.C.
 Consulting Engineers & Land Surveyors
 138 East Wood Street
 Hickory, IL 62549
 Phone: 217.532.7233
 Fax: 217.532.6300
 PROFESSIONAL DESIGN NO. 184-002734

CHAMPAIGN & VERNILTON