


ORIGINAL SURVEY	SURVEYED	BY	DATE
NOTE BOOK	PLOTTED		
	TEMPLATE		
	AREAS		
	AREAS CHECKED		

FINAL SURVEY	SURVEYED	BY	DATE
NOTE BOOK	PLOTTED		
	TEMPLATE		
	AREAS		
	AREAS CHECKED		

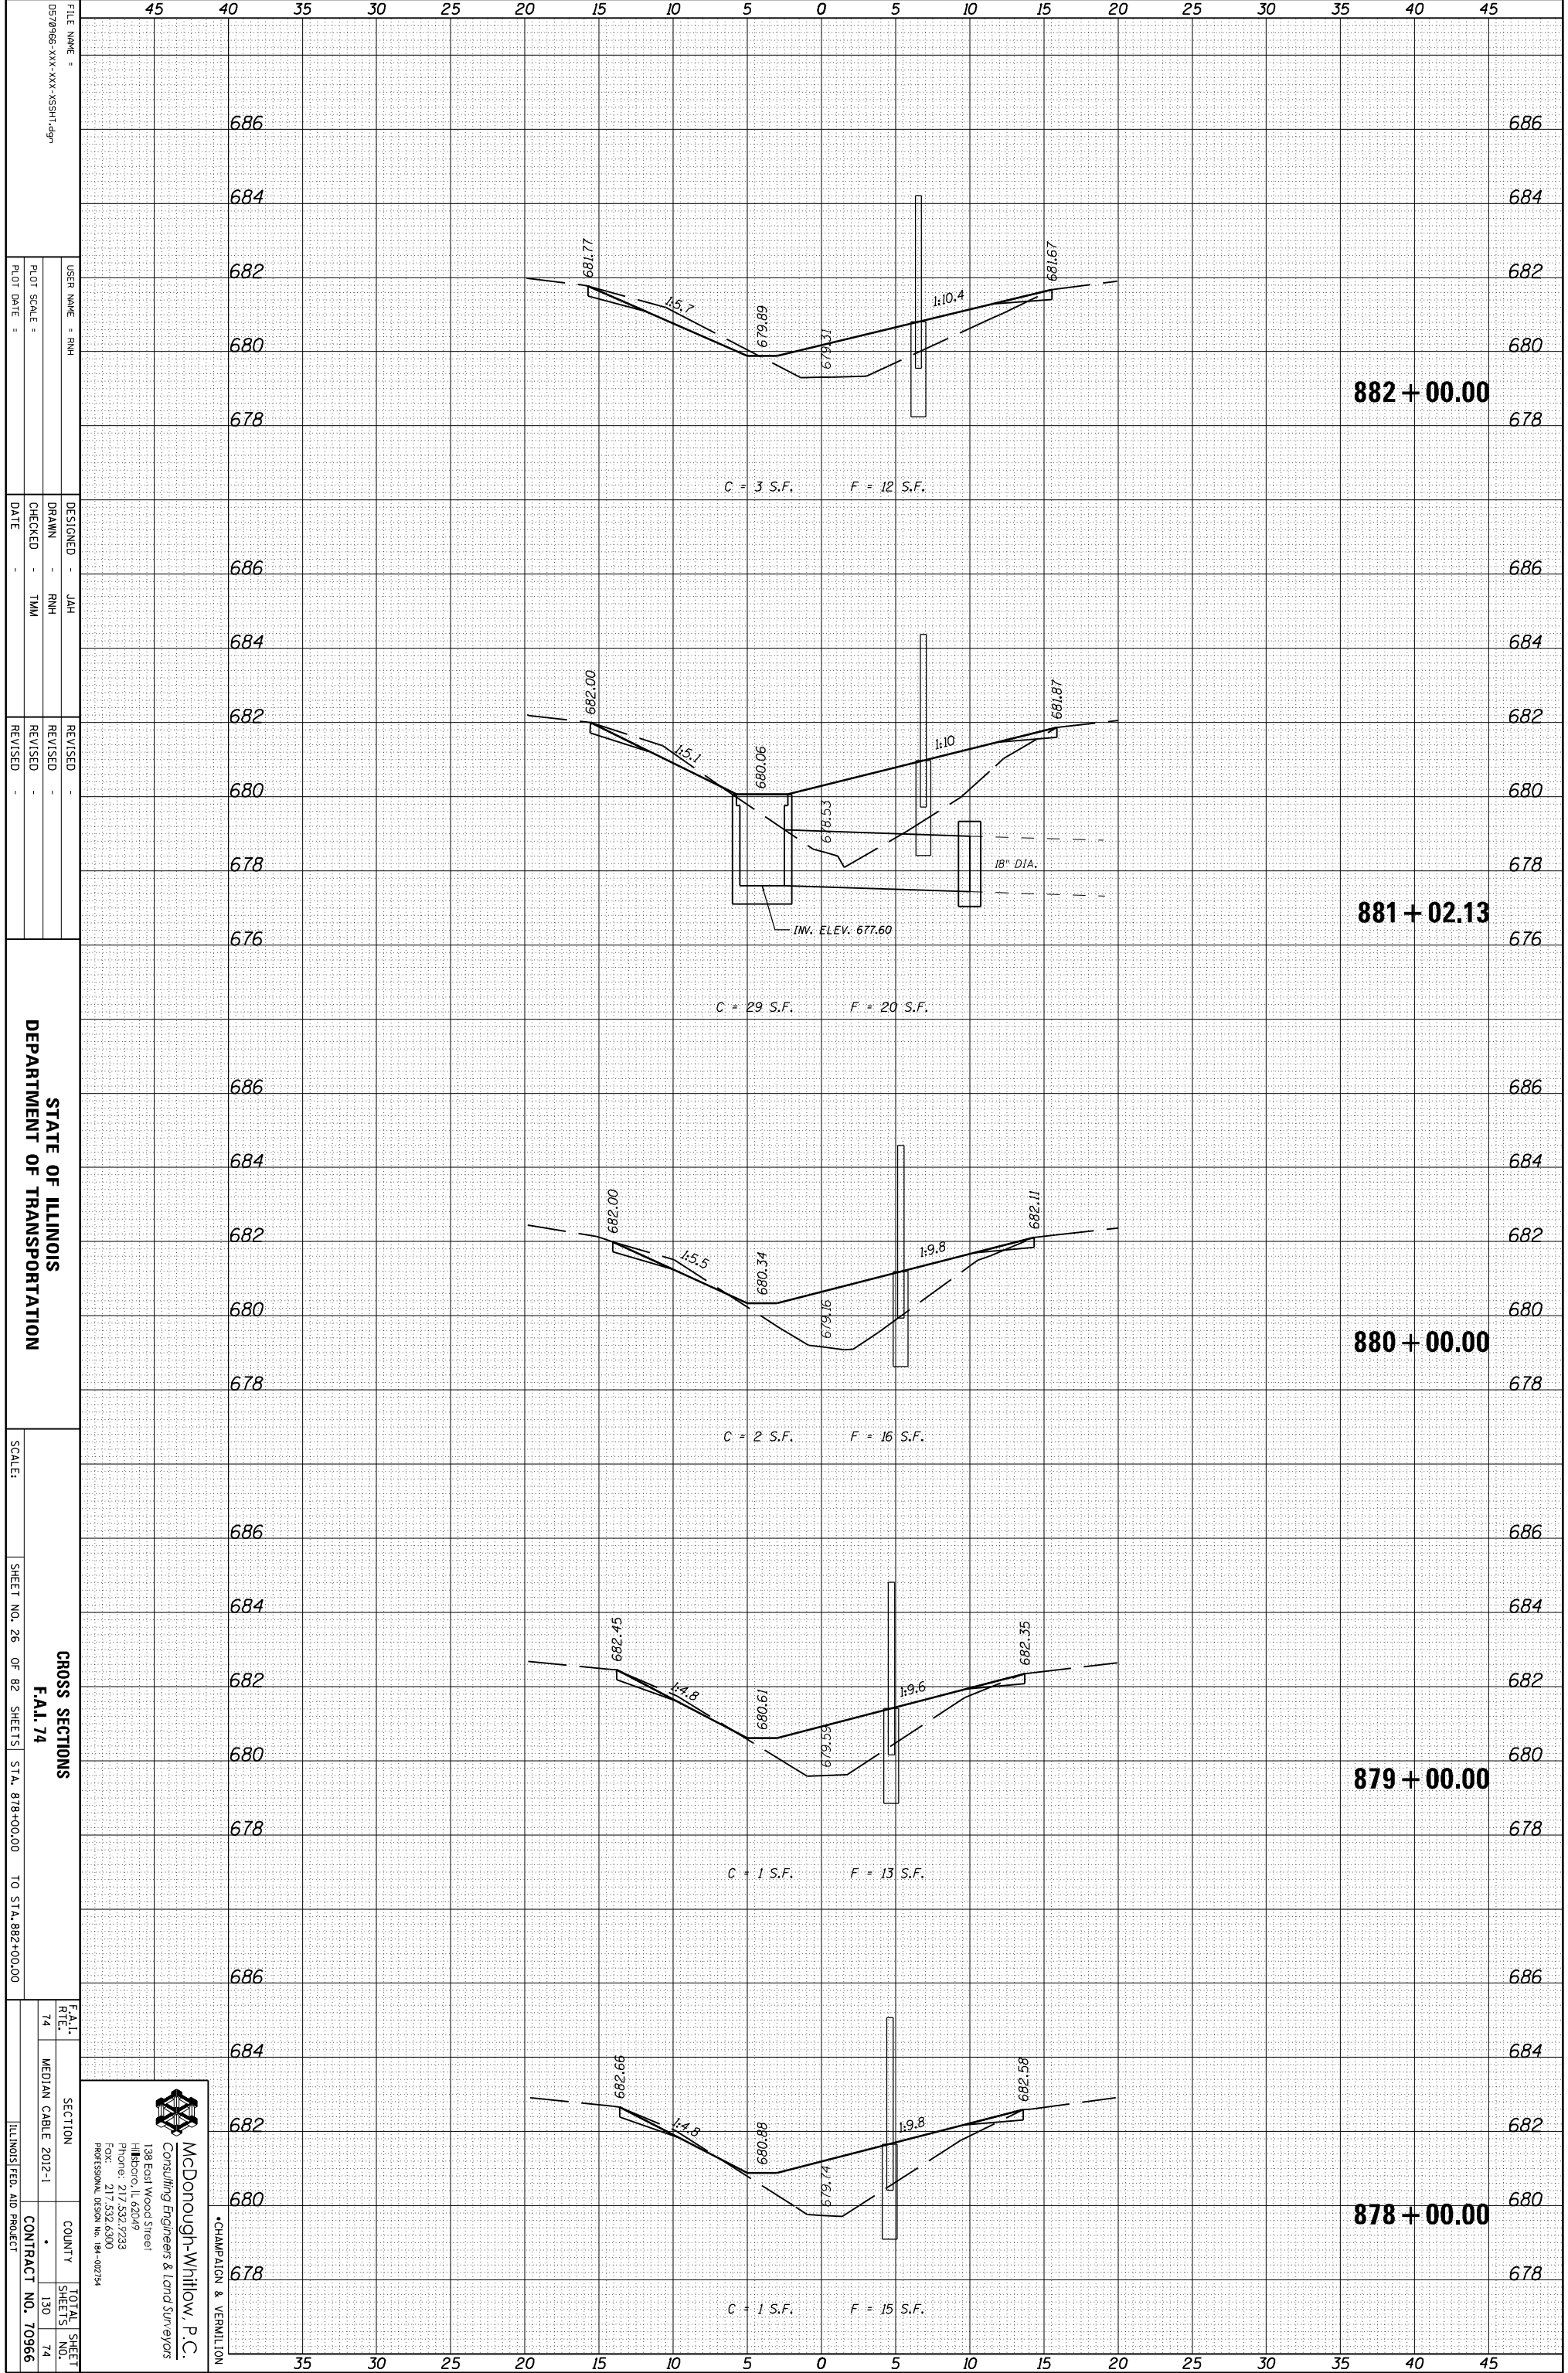

FILE NAME =	DESIGNED -	REVISIONS
057966-XXX-XXX-XXX-SSHT-09	JAH	
USER NAME = RHM	DRAWN -	REVISIONS
	RHM	
PLLOT SCALE =	CHECKED -	REVISIONS
	TMM	
PLLOT DATE =	DATE	

STATE OF ILLINOIS
DEPARTMENT OF TRANSPORTATION

CROSS SECTIONS
F.A.I. 74
SHEET NO. 26 OF 82 SHEETS STA. 878+00.00 TO STA. 882+00.00

F.A.I. R.T.E.	SECTION	COUNTY	TOTAL SHEETS
74	MEDIAN CABLE 2012-1		130
			74
			CONTRACT NO. 70966

McDonough-Whitlow, P.C.
Consulting Engineers & Land Surveyors
138 East Wood Street
Hickory, IL 62549
Phone: 217.532.7233
Fax: 217.532.6300
Professional Design No. 194-00734

CHAMPAIGN & VERNILION