


| | | | |
|-----------------|---------------|----|------|
| ORIGINAL SURVEY | SURVEYED | BY | DATE |
| NOTE BOOK | PLOTTED | | |
| | TEMPLATE | | |
| | AREAS | | |
| | AREAS CHECKED | | |

| | | | |
|--------------|---------------|----|------|
| FINAL SURVEY | SURVEYED | BY | DATE |
| NOTE BOOK | PLOTTED | | |
| | TEMPLATE | | |
| | AREAS | | |
| | AREAS CHECKED | | |

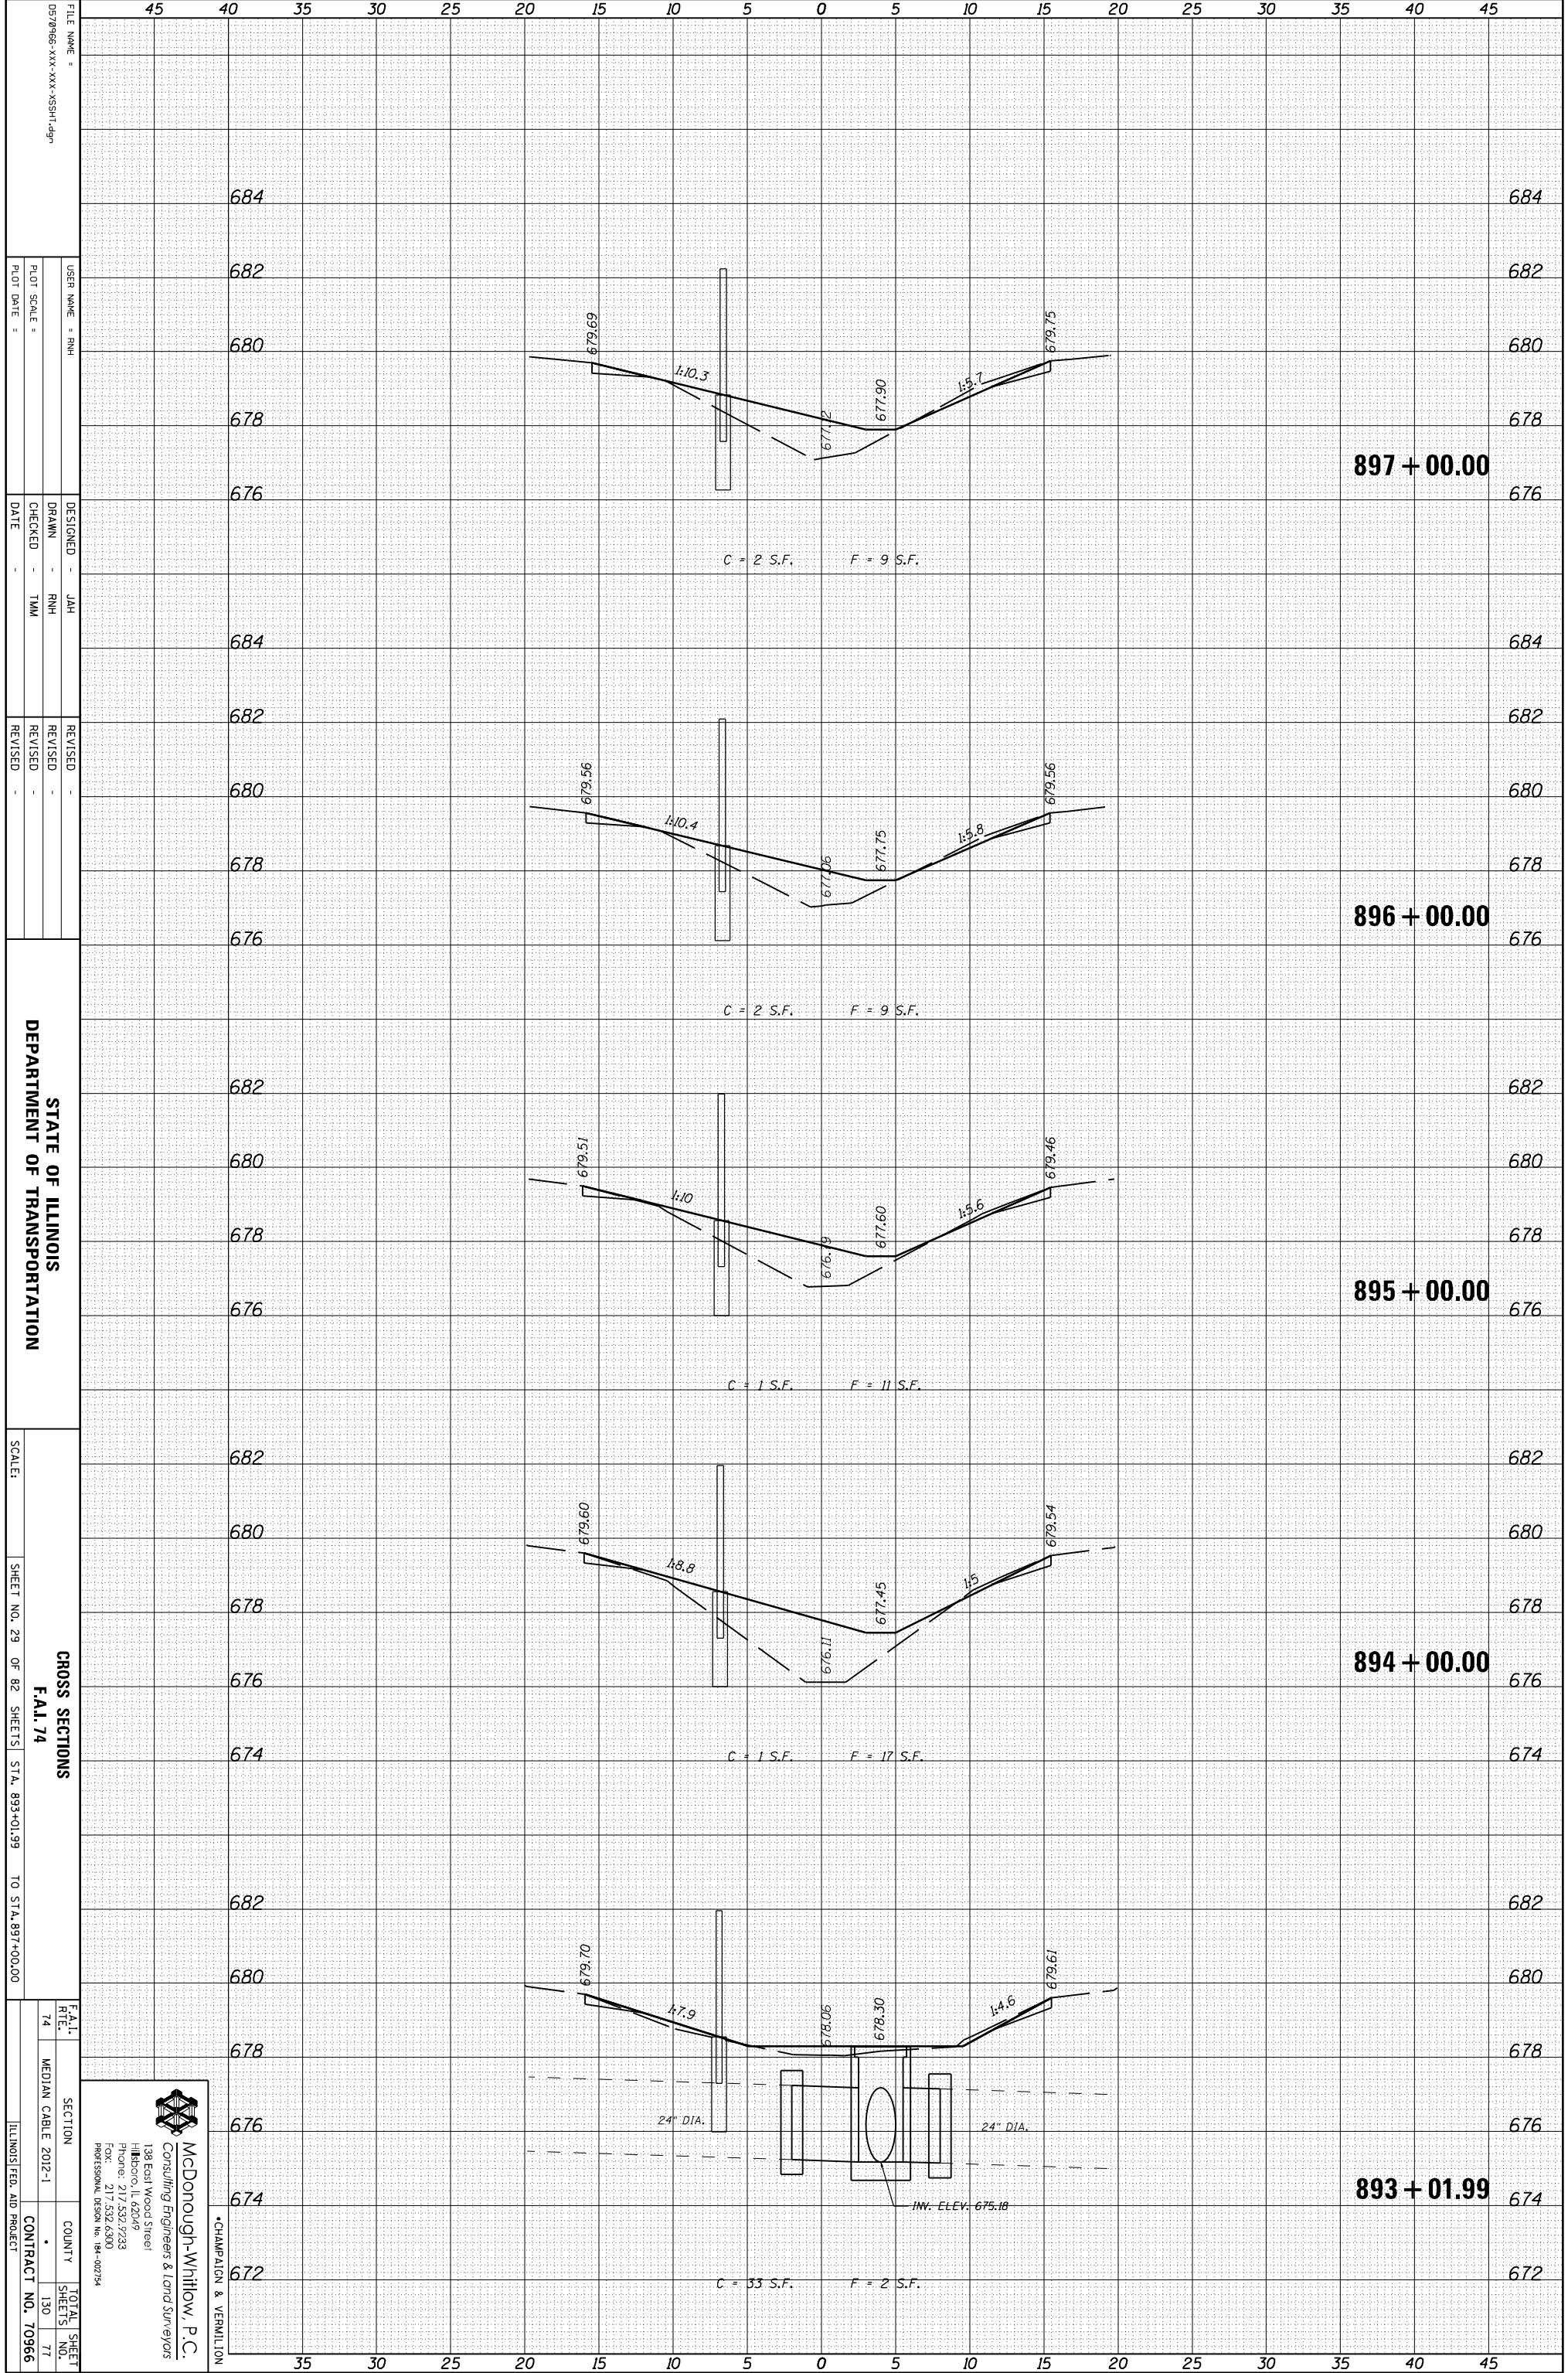

| | |
|-------------|----------------------------|
| FILE NAME = | 057866-XXX-XXX-XXX-SSHT-09 |
| DESIGNED | JAH |
| DRAWN | RHM |
| CHECKED | TMM |
| DATE | |
| REVISION | |
| REVISION | |
| REVISION | |

STATE OF ILLINOIS
DEPARTMENT OF TRANSPORTATION

SCALE: SHEET NO. 29 OF 82 SHEETS STA. 893+01.99 TO STA. 897+00.00

| | | | | | | | |
|---------------|----|---------|---------------------|--------|--|---------------------------|-------|
| F.A.I. R.T.E. | 74 | SECTION | MEDIAN CABLE 2012-1 | COUNTY | | TOTAL SHEETS | 130 |
| | | | | | | SHEETS NO. | 77 |
| | | | | | | CONTRACT NO. | 70966 |
| | | | | | | ILLINOIS FED. AID PROJECT | |

McDonough-Whitlow, P.C.
Consulting Engineers & Land Surveyors
138 East Wood Street
Hickory, IL 62549
Phone: 217.532.7233
Fax: 217.532.6300
PROFESSIONAL DESIGN NO. 194-00734

CHAMPAIGN & VERNILION