


ORIGINAL SURVEY	SURVEYED	BY	DATE
NOTE BOOK	PLOTTED		
	TEMPLATE		
	AREAS		
	CHECKED		

FINAL SURVEY	SURVEYED	BY	DATE
NOTE BOOK	PLOTTED		
	TEMPLATE		
	AREAS		
	CHECKED		

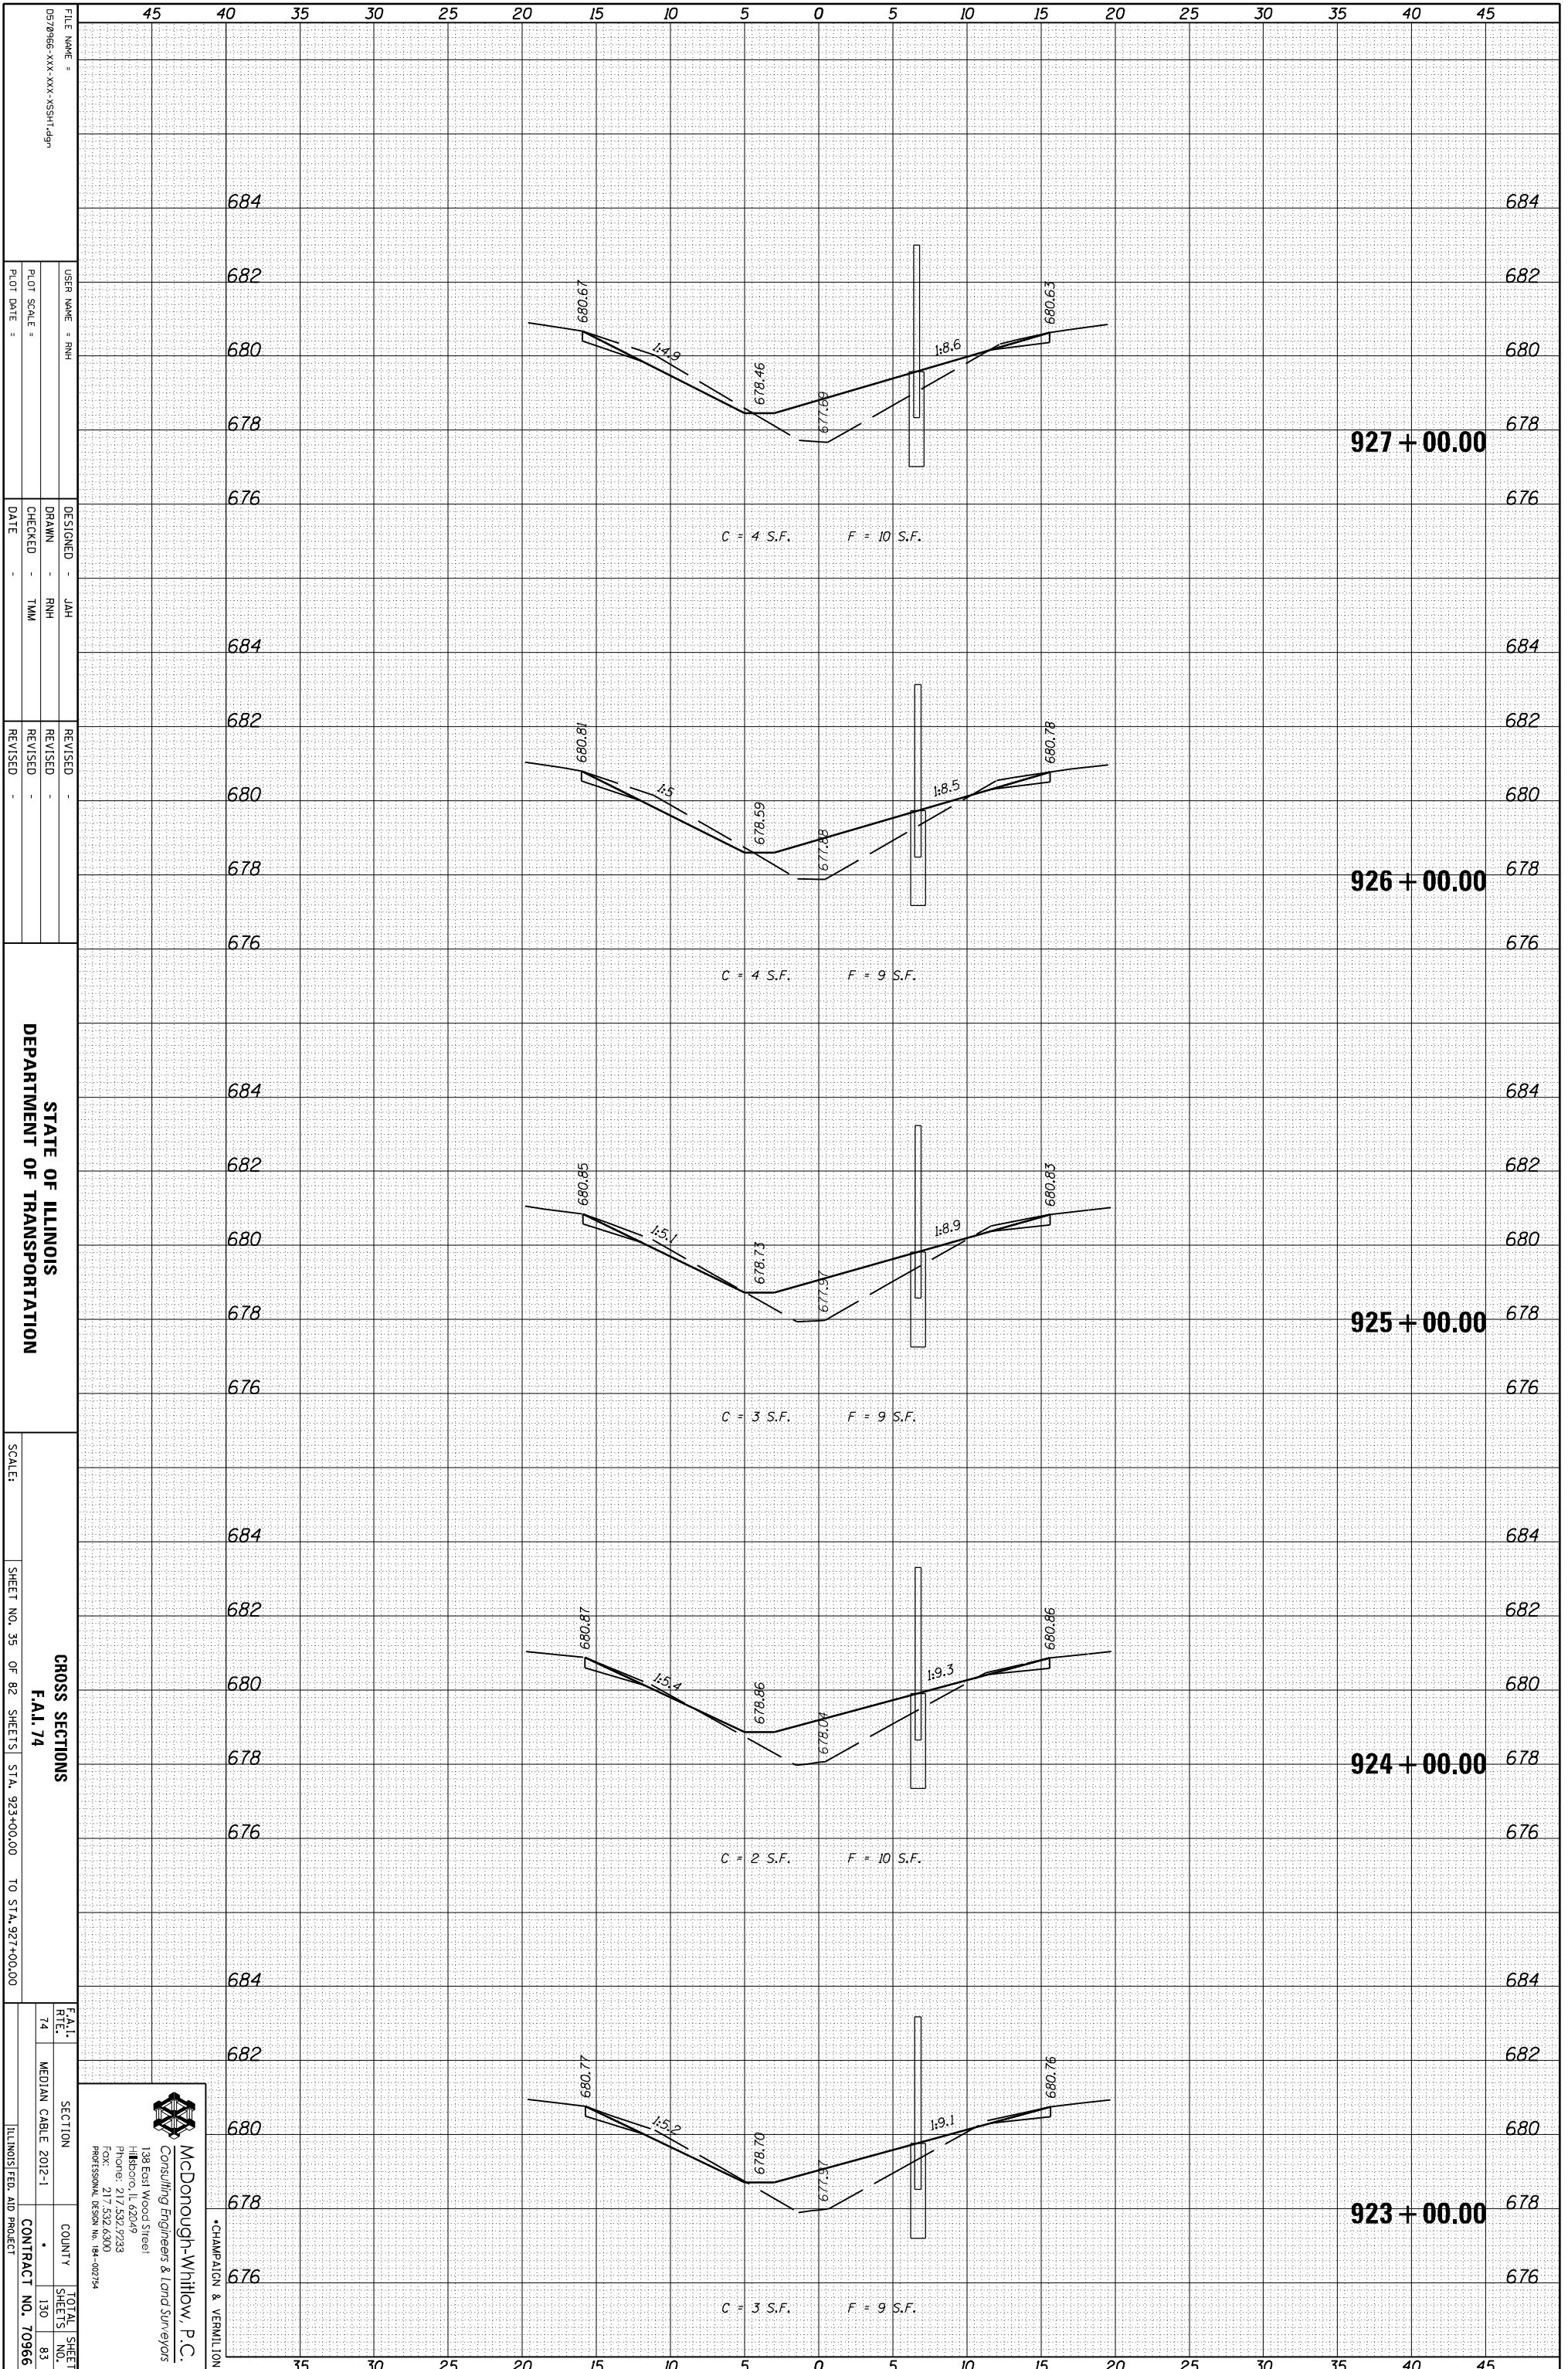


FILE NAME =	0570966-XXX-XXX-XXX-SSHT-09
USER NAME =	RNH
DESIGNED =	JAH
DRAWN =	RNH
CHECKED =	TMM
DATE =	
REVISIONS	
REVISION NO.	
REVISION DATE	
REVISION DESCRIPTION	

STATE OF ILLINOIS
DEPARTMENT OF TRANSPORTATION

SCALE: SHEET NO. 35 OF 82 SHEETS STA. 923+00.00 TO STA. 927+00.00

F.A.I. ROUTE	74
SECTION	MEDIAN CABLE 2012-1
COUNTY	
TOTAL SHEETS	130
SHEETS NO.	83
CONTRACT NO.	70966

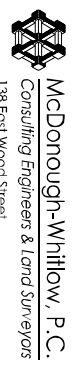

McDonough-Whitlow P.C.
Consulting Engineers & Land Surveyors
138 East Wood Street
Hickory, IL 62549
Phone: 217.532.7233
Fax: 217.532.6300
Professional Design No. 194-00734

CHAMPAIGN & VERNILION