


ORIGINAL SURVEY	SURVEYED	BY	DATE
NOTE BOOK	PLOTTED		
	TEMPLATE		
	AREAS		
	CHECKED		

FINAL SURVEY	SURVEYED	BY	DATE
NOTE BOOK	PLOTTED		
	TEMPLATE		
	AREAS		
	CHECKED		

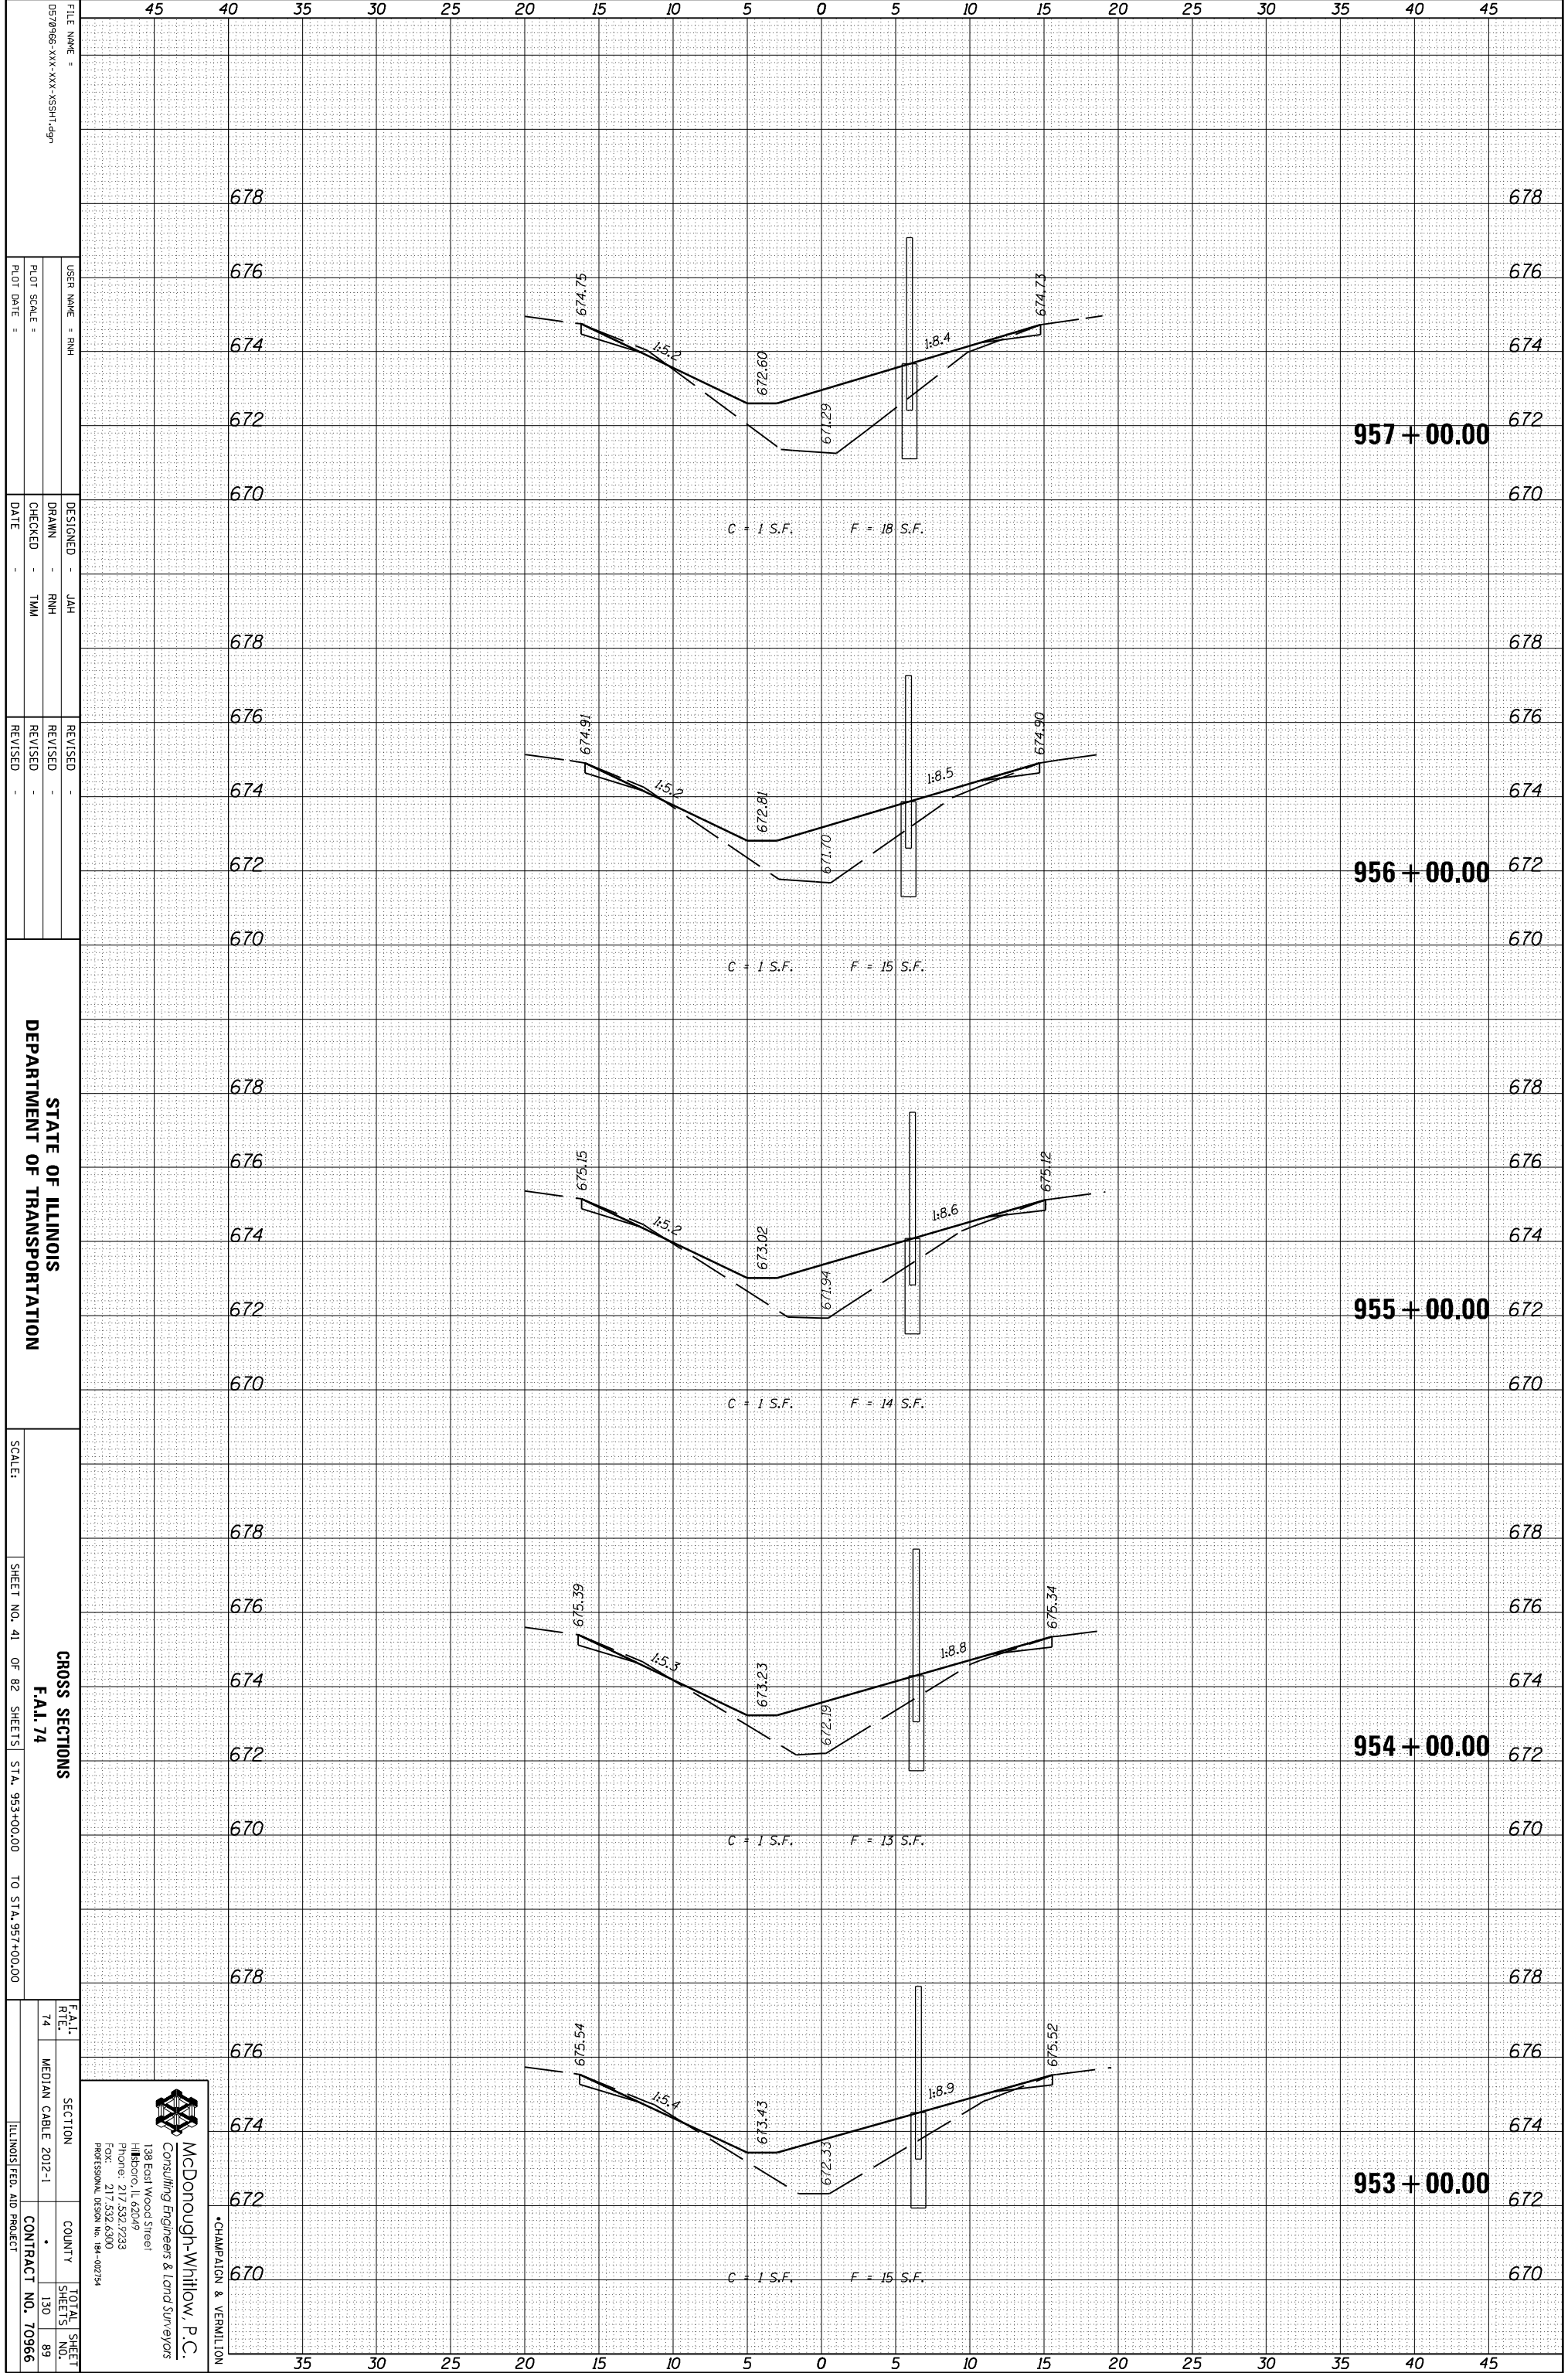

FILE NAME =	057966-XXX-XXX-XXX-SSHT-09
DESIGNED -	JAH
DRAWN -	RHM
CHECKED -	TMM
DATE -	
REVISIONS	
REVISION NO.	
REVISION DATE	
REVISION DESCRIPTION	

STATE OF ILLINOIS  
DEPARTMENT OF TRANSPORTATION

SCALE: SHEET NO. 41 OF 82 SHEETS STA. 953+00.00 TO STA. 957+00.00

SECTION	CROSS SECTIONS
F.A.I. R.T.E.	74
MEDIAN CABLE	2012-1
COUNTY	
TOTAL SHEETS	130
SHEETS NO.	89
CONTRACT NO.	70966

**McDonough-Whitlow, P.C.**  
Consulting Engineers & Land Surveyors  
138 East Wood Street  
Hickory, IL 62549  
Phone: 217.532.2233  
Fax: 217.532.6300  
PROFESSIONAL DESIGN NO. 194-002734

CHAMPAIGN & VERNILION