


| | | | |
|-----------------|---------------|----|------|
| ORIGINAL SURVEY | SURVEYED | BY | DATE |
| NOTE BOOK | PLOTTED | | |
| | TEMPLATE | | |
| | AREAS | | |
| | AREAS CHECKED | | |

| | | | |
|--------------|---------------|----|------|
| FINAL SURVEY | SURVEYED | BY | DATE |
| NOTE BOOK | PLOTTED | | |
| | TEMPLATE | | |
| | AREAS | | |
| | AREAS CHECKED | | |

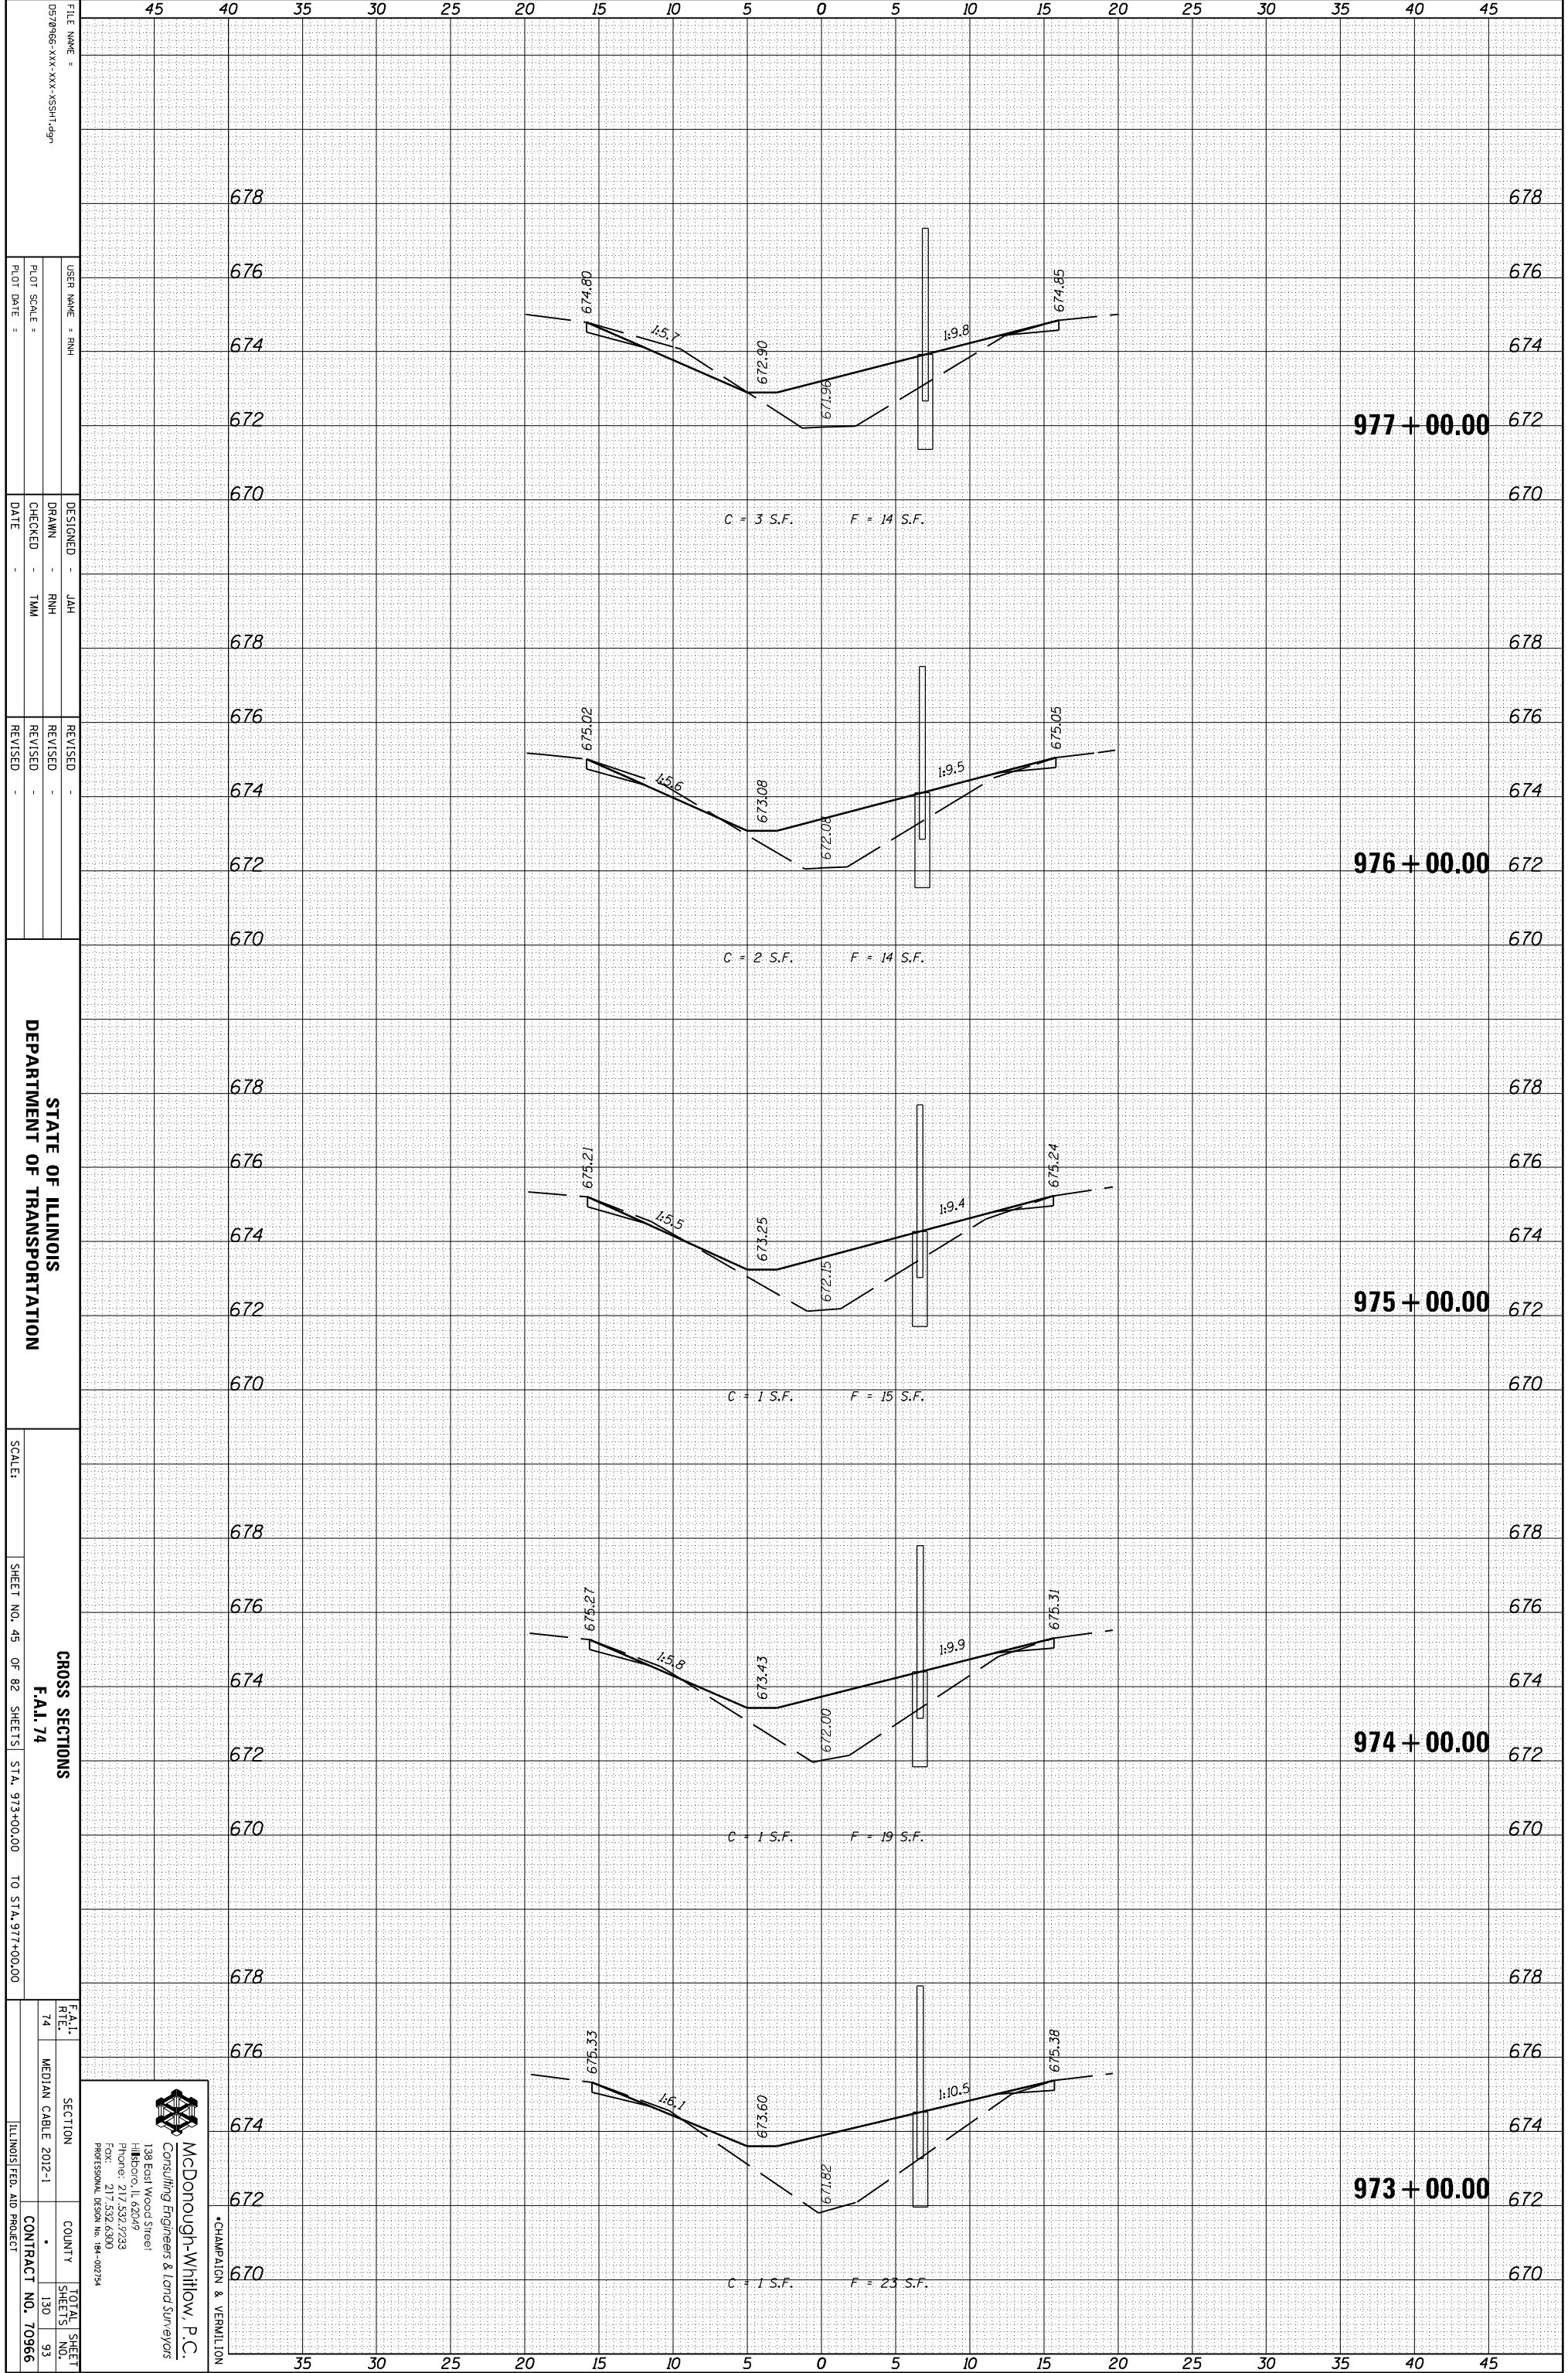

| | |
|-------------|----------------------------|
| FILE NAME = | 057966-XXX-XXX-XXX-SSHT-09 |
| USER NAME = | RHM |
| DESIGNED = | JAH |
| DRAWN = | RHM |
| CHECKED = | TMM |
| DATE = | |
| REVISIONS | |
| REVISION | |
| REVISION | |
| REVISION | |

STATE OF ILLINOIS
DEPARTMENT OF TRANSPORTATION

SCALE: SHEET NO. 45 OF 82 SHEETS STA. 973+00.00 TO STA. 977+00.00

| | |
|---------------|----------------|
| SECTION | CROSS SECTIONS |
| F.A.I. R.T.E. | 74 |
| MEDIAN CABLE | 2012-1 |
| COUNTY | |
| TOTAL SHEETS | 130 |
| SHEETS NO. | 93 |
| CONTRACT NO. | 70966 |

McDonough-Whitlow, P.C.
Consulting Engineers & Land Surveyors
138 East Wood Street
Hickory, IL 62549
Phone: 217.532.7223
Fax: 217.532.6300
PROFESSIONAL DESIGN NO. 194-00734

CHAMPAIGN & VERNILION