


ORIGINAL SURVEY	SURVEYED	BY	DATE
NOTE BOOK	PLOTTED		
	TEMPLATE		
	AREAS		
	AREAS CHECKED		

FINAL SURVEY	SURVEYED	BY	DATE
NOTE BOOK	PLOTTED		
	TEMPLATE		
	AREAS		
	AREAS CHECKED		

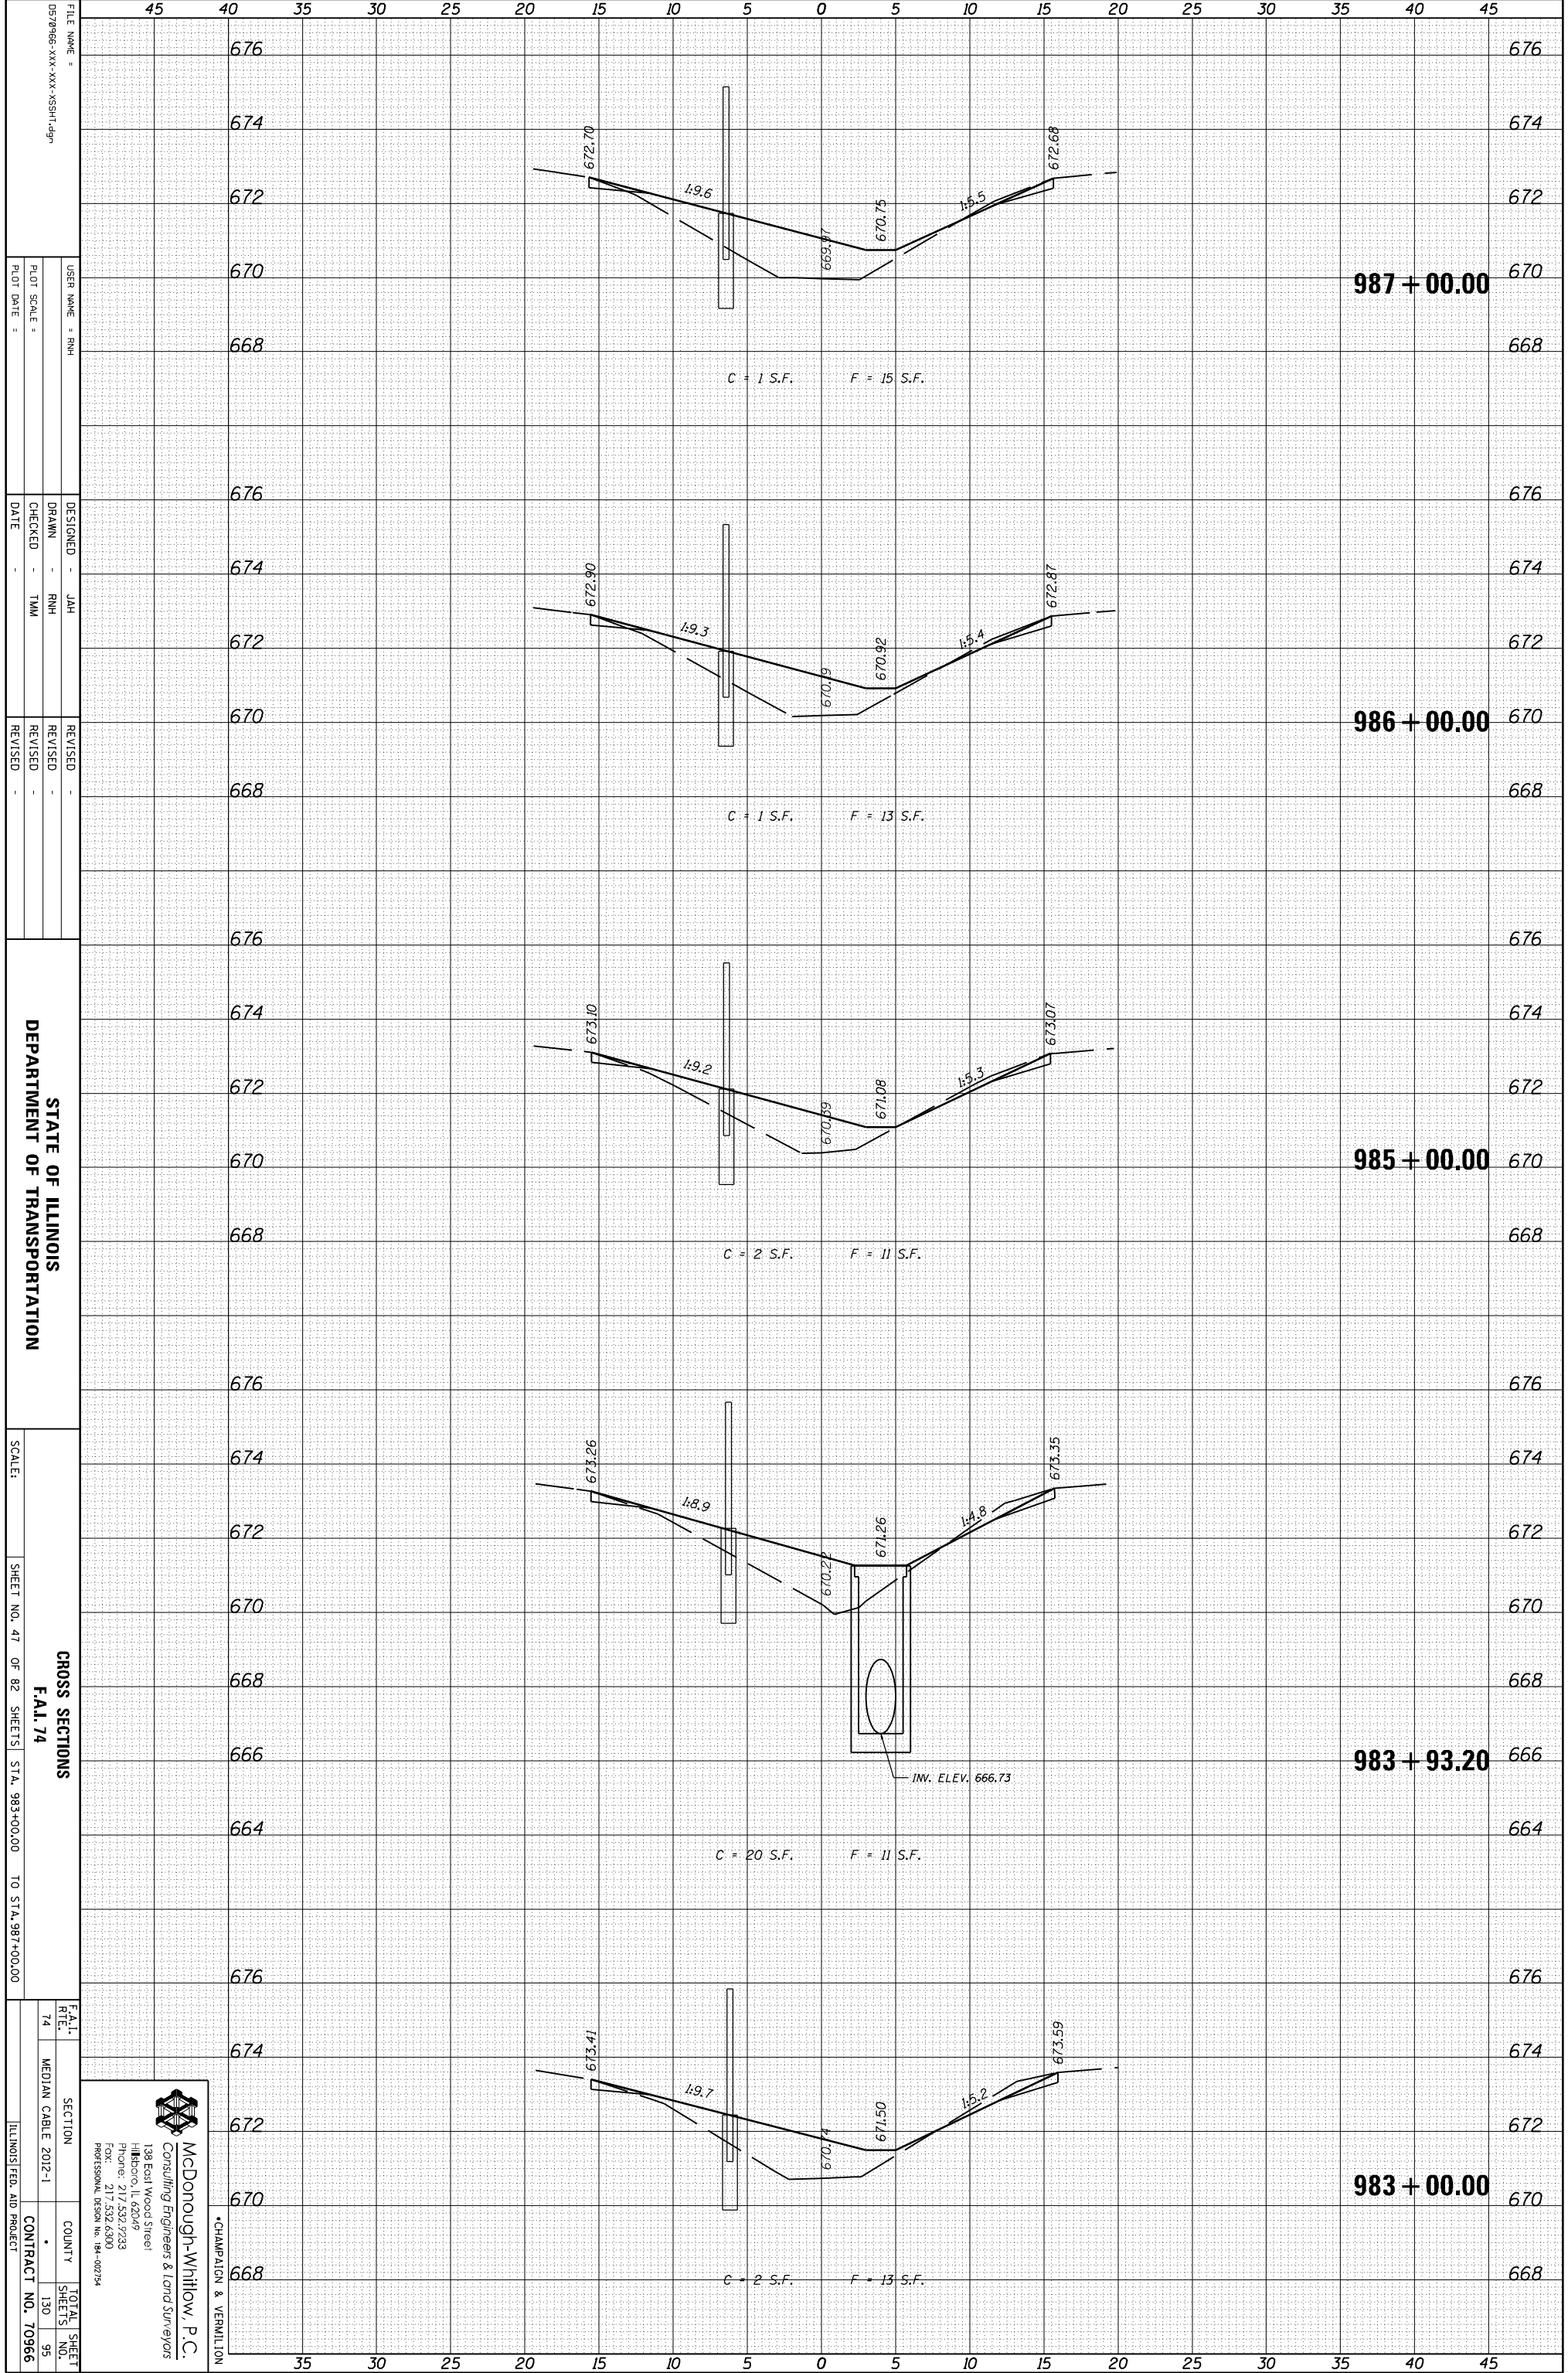

FILE NAME = 057866-XXX-XXX-XXX-SSHT-09
 USER NAME = RHM
 DRAWN = RHM
 CHECKED = TMM
 DATE =
 DESIGNED = JAH
 REVISIONS =

STATE OF ILLINOIS
 DEPARTMENT OF TRANSPORTATION

SCALE: SHEET NO. 47 OF 82 SHEETS STA. 983+00.00 TO STA. 987+00.00

CROSS SECTIONS
 F.A.I. 74
 SECTION MEDIAN CABLE 2012-1
 COUNTY *
 TOTAL SHEETS 130
 SHEET NO. 95
 CONTRACT NO. 70966
 ILLINOIS FED. AID PROJECT

McDonough-Whitlow, P.C.
 Consulting Engineers & Land Surveyors
 138 East Wood Street
 Hickory, IL 62549
 Phone: 217.532.7233
 Fax: 217.532.6300
 PROFESSIONAL DESIGN NO. 184-00234

CHAMPAIGN & VERNILION