


ORIGINAL SURVEY	SURVEYED	BY	DATE
NOTE BOOK	PLOTTED		
	TEMPLATE		
	AREAS		
	AREAS CHECKED		

FINAL SURVEY	SURVEYED	BY	DATE
NOTE BOOK	PLOTTED		
	TEMPLATE		
	AREAS		
	AREAS CHECKED		

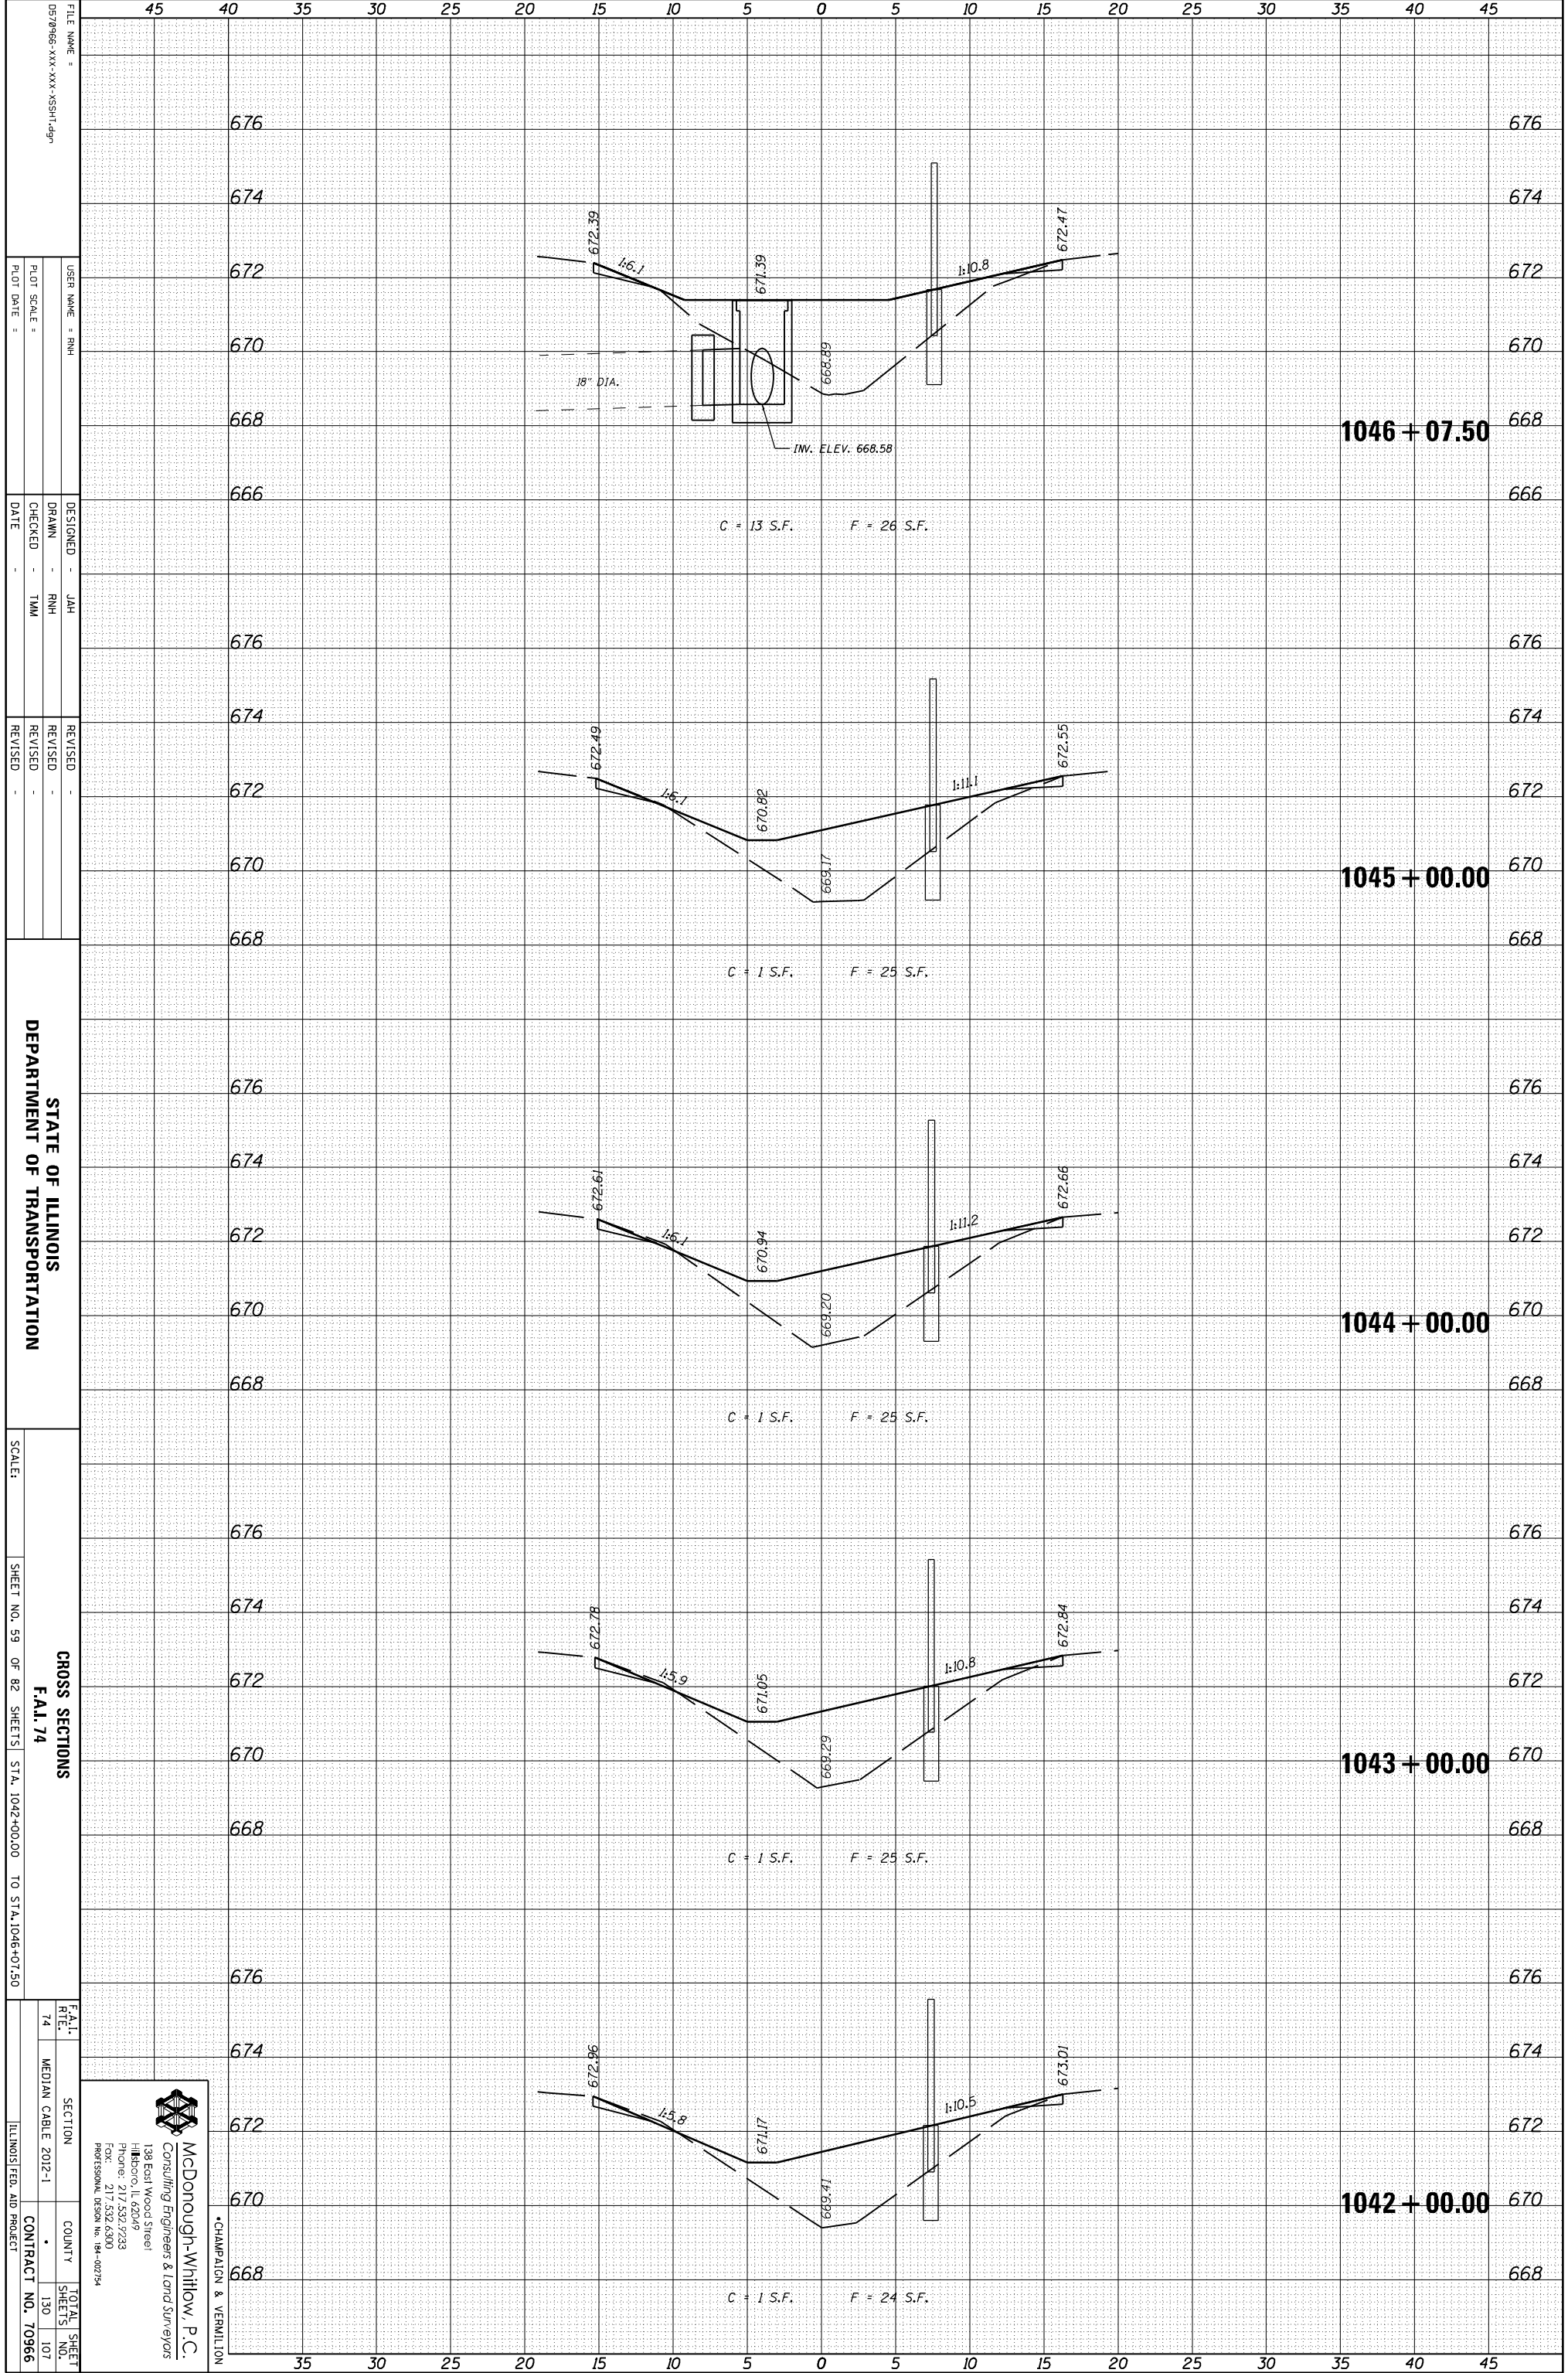

FILE NAME = 057866-XXX-XXX-XXX-SSHT-6P
 USER NAME = RHM
 DRAWN = RHM
 CHECKED = TMM
 DATE =
 DESIGNED = JAH
 REVISIONS:
 REVISION NO. DATE BY

STATE OF ILLINOIS
 DEPARTMENT OF TRANSPORTATION

SCALE: SHEET NO. 59 OF 82 SHEETS STA. 1042+00.00 TO STA. 1046+07.50

CROSS SECTIONS
 F.A.I. 74
 SECTION MEDIAN CABLE 2012-1
 COUNTY *
 TOTAL SHEET SHEETS NO. 130
 CONTRACT NO. 70966
 ILLINOIS FED. AID PROJECT

McDonough-Whitlow, P.C.
 Consulting Engineers & Land Surveyors
 138 East Wood Street
 Hickory, IL 62549
 Phone: 217.532.7223
 Fax: 217.532.6300
 PROFESSIONAL DESIGN NO. 194-002734

CHAMPAIGN & VERNILION