


ORIGINAL SURVEY	SURVEYED _____	BY _____	DATE _____
NOTE BOOK	PLOTTED _____		
	TEMPLATE _____		
	AREAS _____		
	AREAS CHECKED _____		

FINAL SURVEY	SURVEYED _____	BY _____	DATE _____
NOTE BOOK	PLOTTED _____		
	TEMPLATE _____		
	AREAS _____		
	AREAS CHECKED _____		

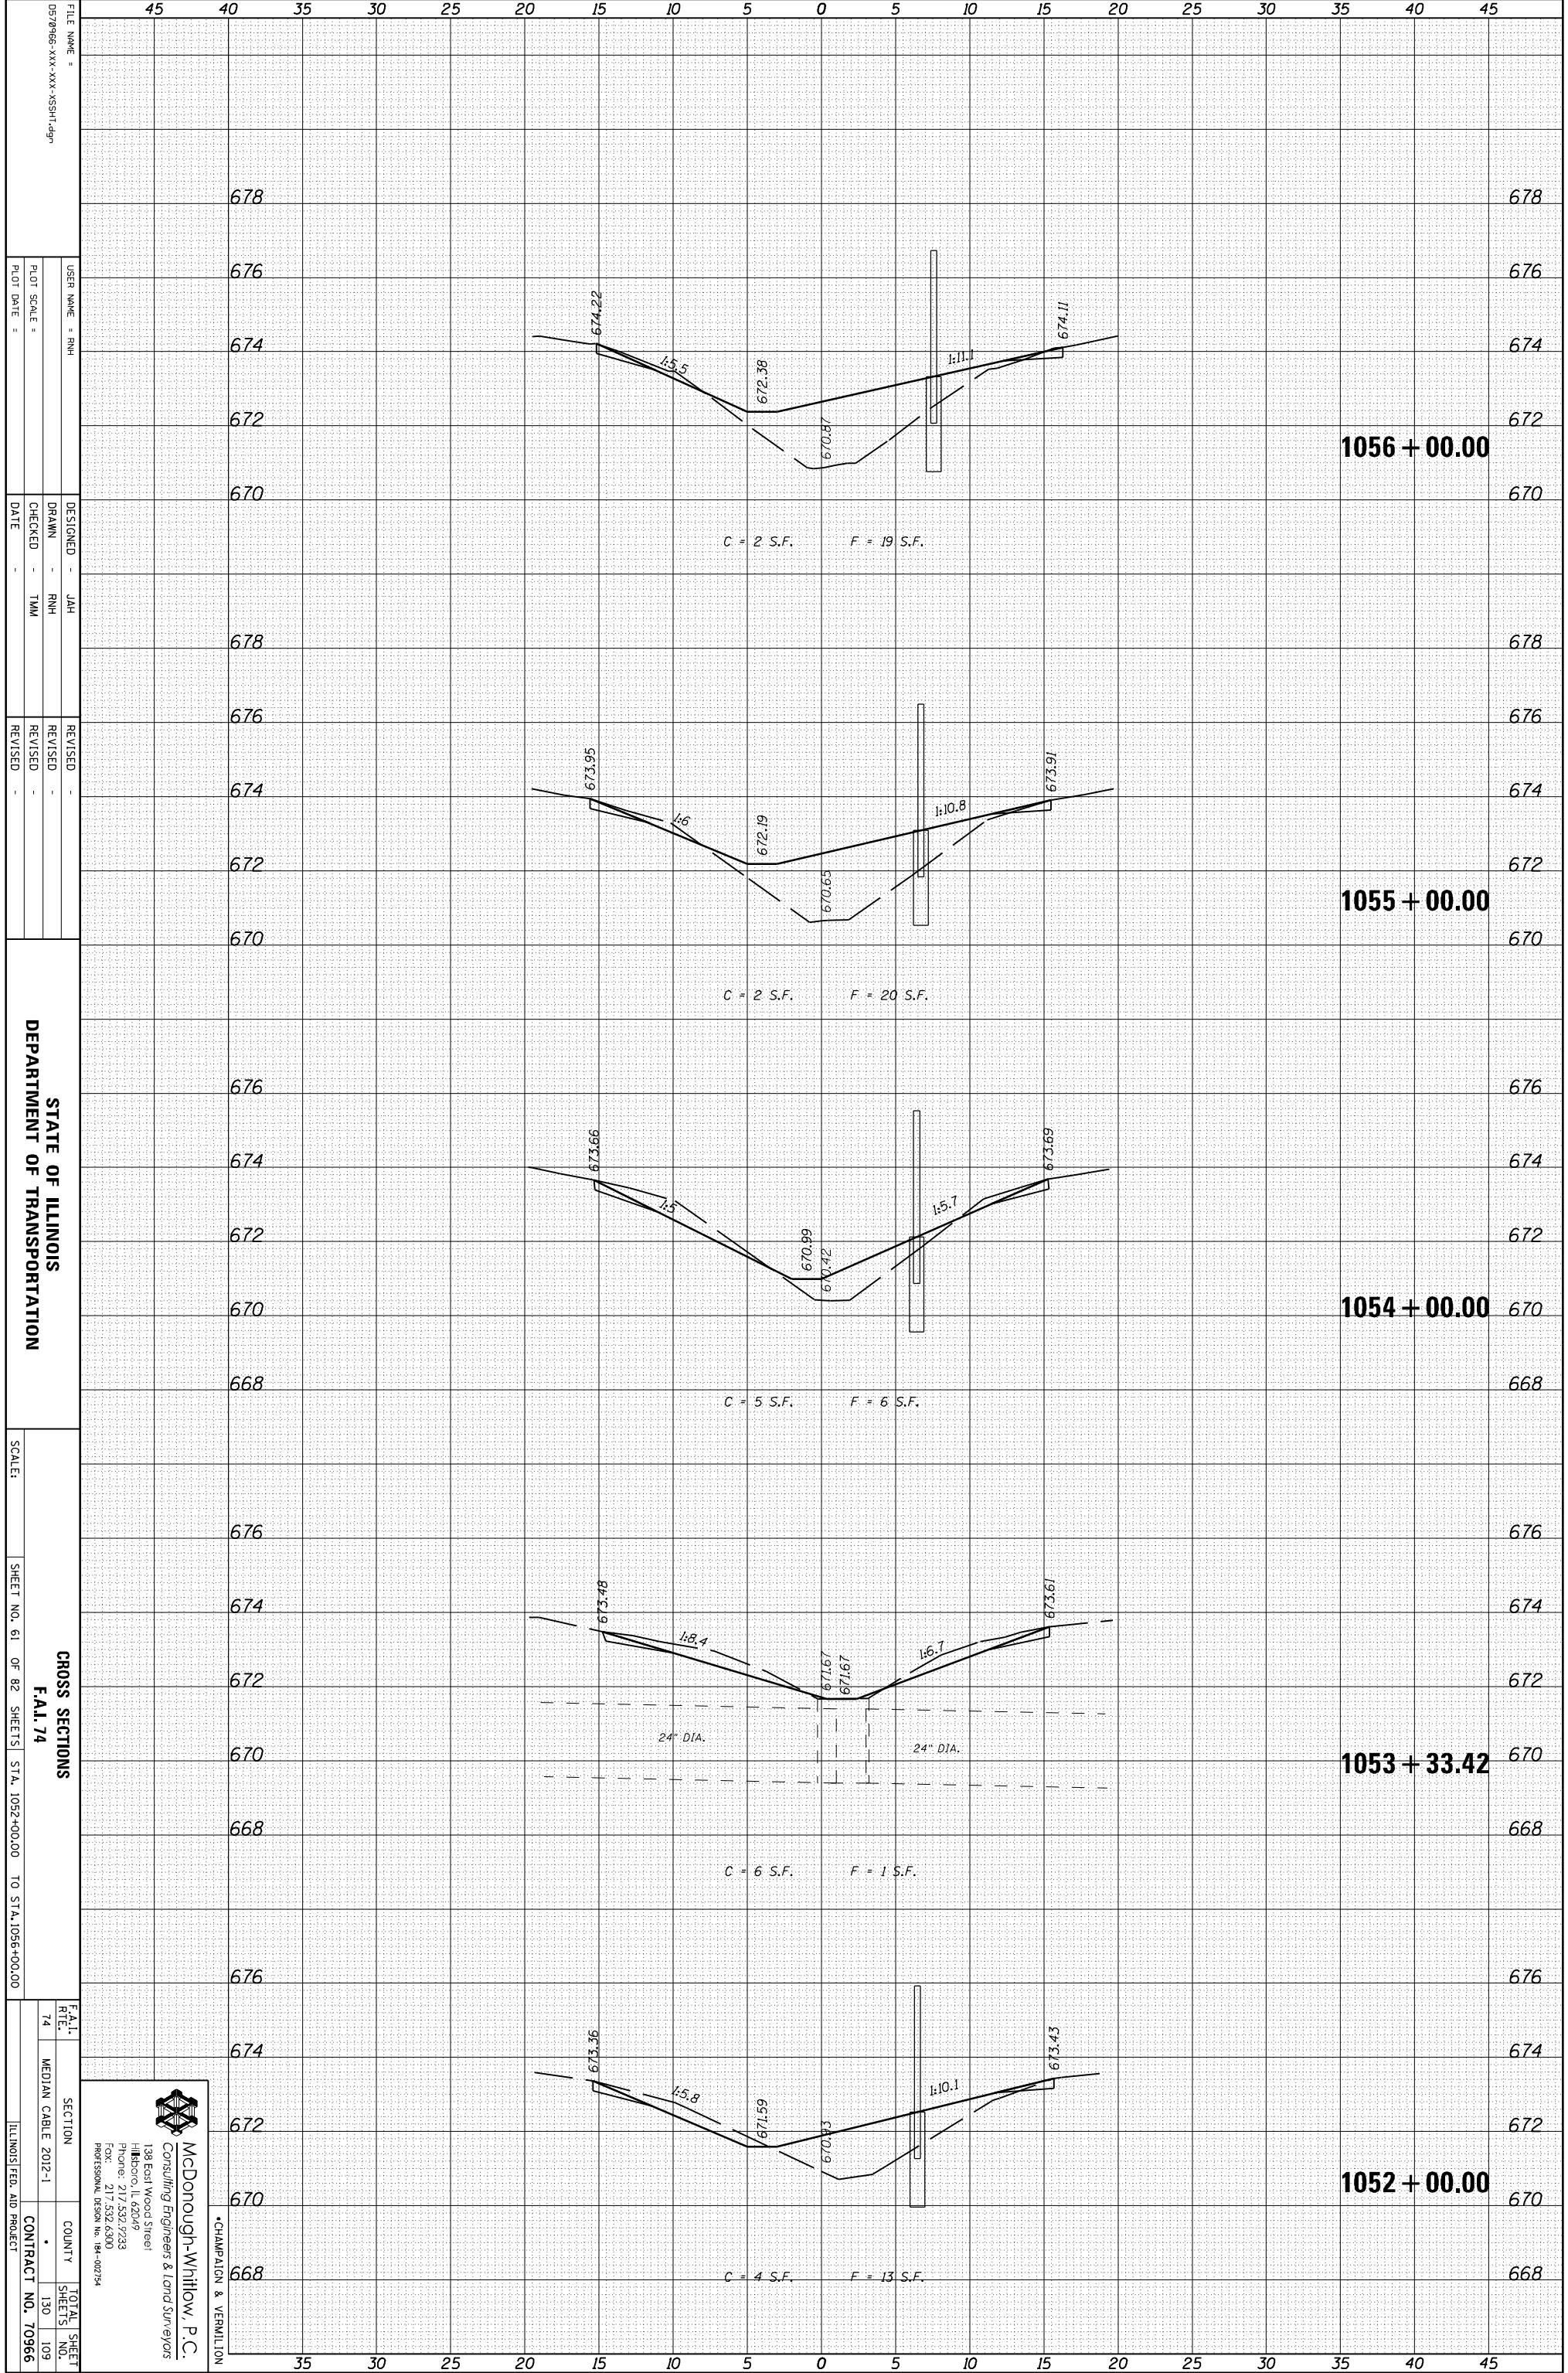

FILE NAME =	057966-XXX-XXX-XXX-SSHT-09
USER NAME =	RHM
DESIGNED =	JAH
DRAWN =	RHM
CHECKED =	TMM
DATE =	
REVISIONS	
REVISION	
REVISION	
REVISION	

STATE OF ILLINOIS  
DEPARTMENT OF TRANSPORTATION

SCALE: SHEET NO. 61 OF 82 SHEETS STA. 1052+00.00 TO STA. 1056+00.00

SECTION	CROSS SECTIONS
F.A.I. R.T.E.	74
MEDIAN CABLE	2012-1
COUNTY	
TOTAL SHEETS	130
SHEETS NO.	109
CONTRACT NO.	70966
ILLINOIS FED. AID PROJECT	

**McDonough-Whitlow, P.C.**  
Consulting Engineers & Land Surveyors  
138 East Wood Street  
Hickory, IL 62549  
Phone: 217.532.7223  
Fax: 217.532.6300  
Professional Design No. 194-00734

CHAMPAIGN & VERNILION