


ORIGINAL SURVEY	SURVEYED	BY	DATE
NOTE BOOK	PLOTTED		
	TEMPLATE		
	AREAS		
	AREAS CHECKED		

FINAL SURVEY	SURVEYED	BY	DATE
NOTE BOOK	PLOTTED		
	TEMPLATE		
	AREAS		
	AREAS CHECKED		

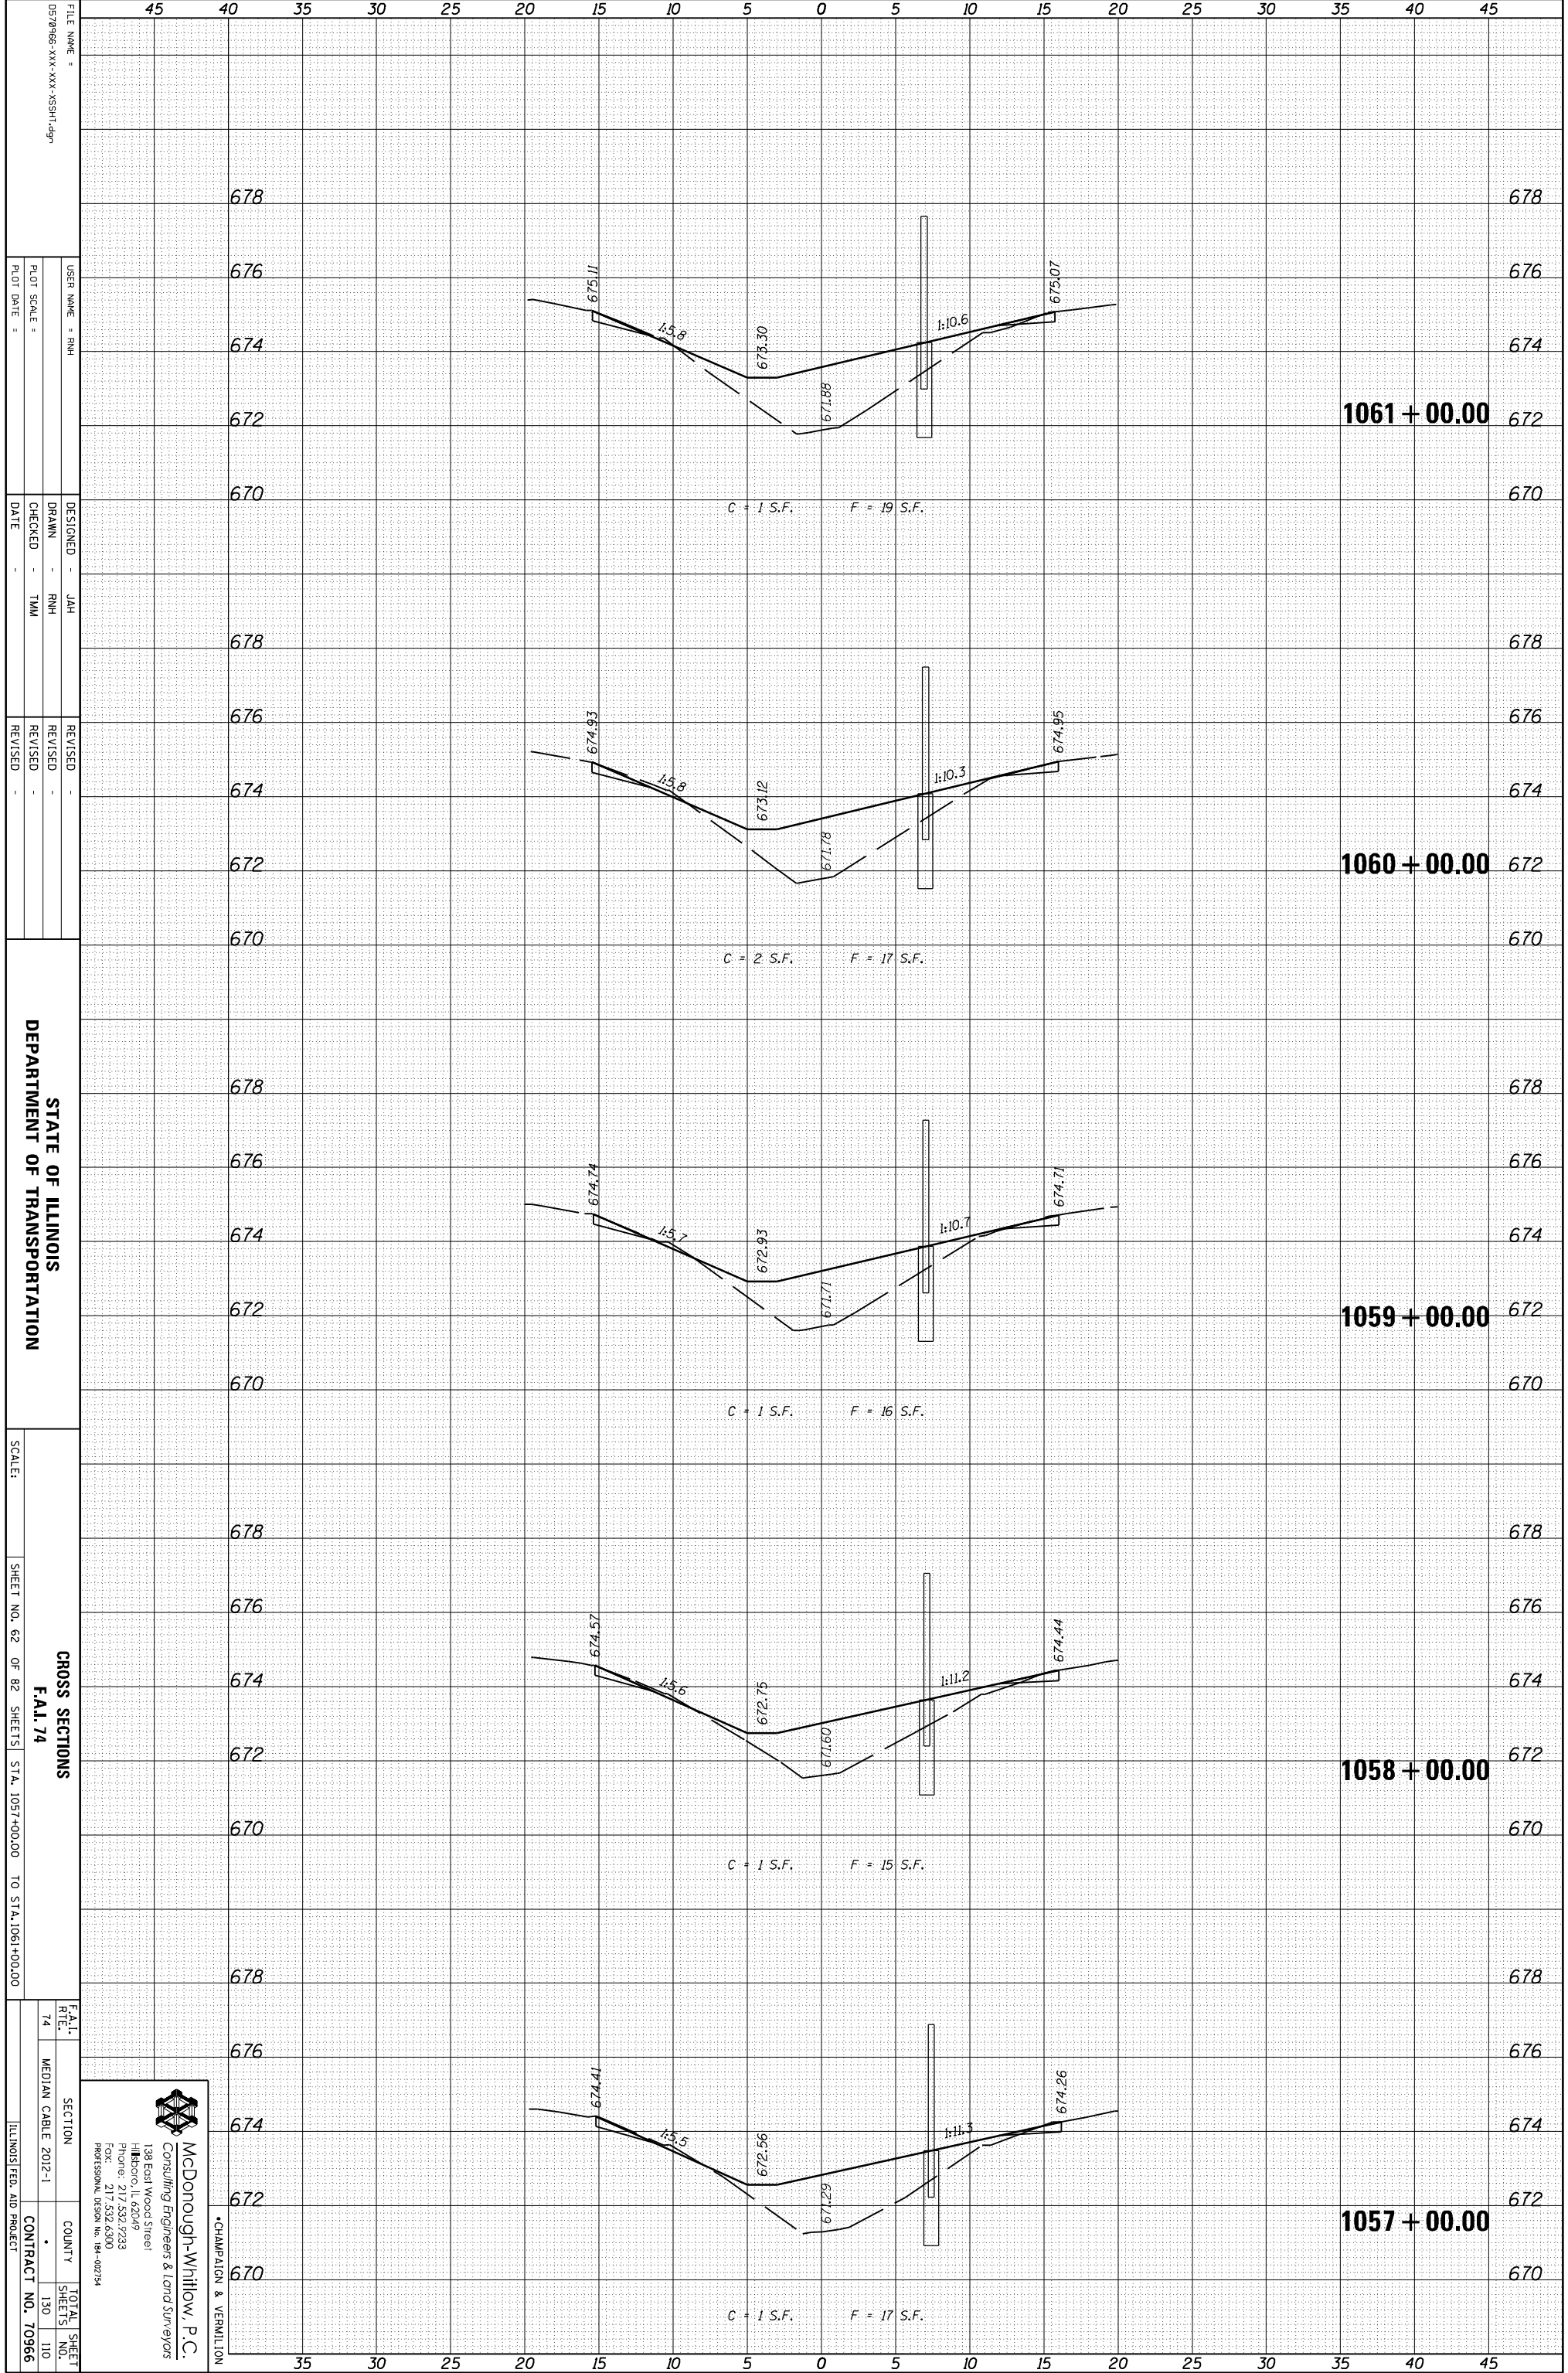

FILE NAME =	DESIGNED -	DATE
057966-XXX-XXX-XXX-SSHT-6P	JAH	
USER NAME = RHM	DRAWN -	DATE
	RHM	
PLLOT SCALE =	CHECKED -	DATE
	TMM	
PLLOT DATE =	REVISID -	DATE

STATE OF ILLINOIS  
DEPARTMENT OF TRANSPORTATION

SCALE: SHEET NO. 62 OF 82 SHEETS STA. 1057+00.00 TO STA. 1061+00.00

CROSS SECTIONS	F.A.I. SECTION	TOTAL SHEETS
F.A.I. 74	SECTION	130
	MEDIAN CABLE 2012-1	110
	COUNTY	
	CONTRACT NO. 70966	

**McDonough-Whitlow, P.C.**  
Consulting Engineers & Land Surveyors  
138 East Wood Street  
Hickory, IL 62549  
Phone: 217.532.7233  
Fax: 217.532.6300  
Professional Design No. 194-00734

CHAMPAIGN & VERNILION