


ORIGINAL SURVEY	SURVEYED	BY	DATE
NOTE BOOK	PLOTTED		
	TEMPLATE		
	AREAS		
	AREAS CHECKED		

FINAL SURVEY	SURVEYED	BY	DATE
NOTE BOOK	PLOTTED		
	TEMPLATE		
	AREAS		
	AREAS CHECKED		

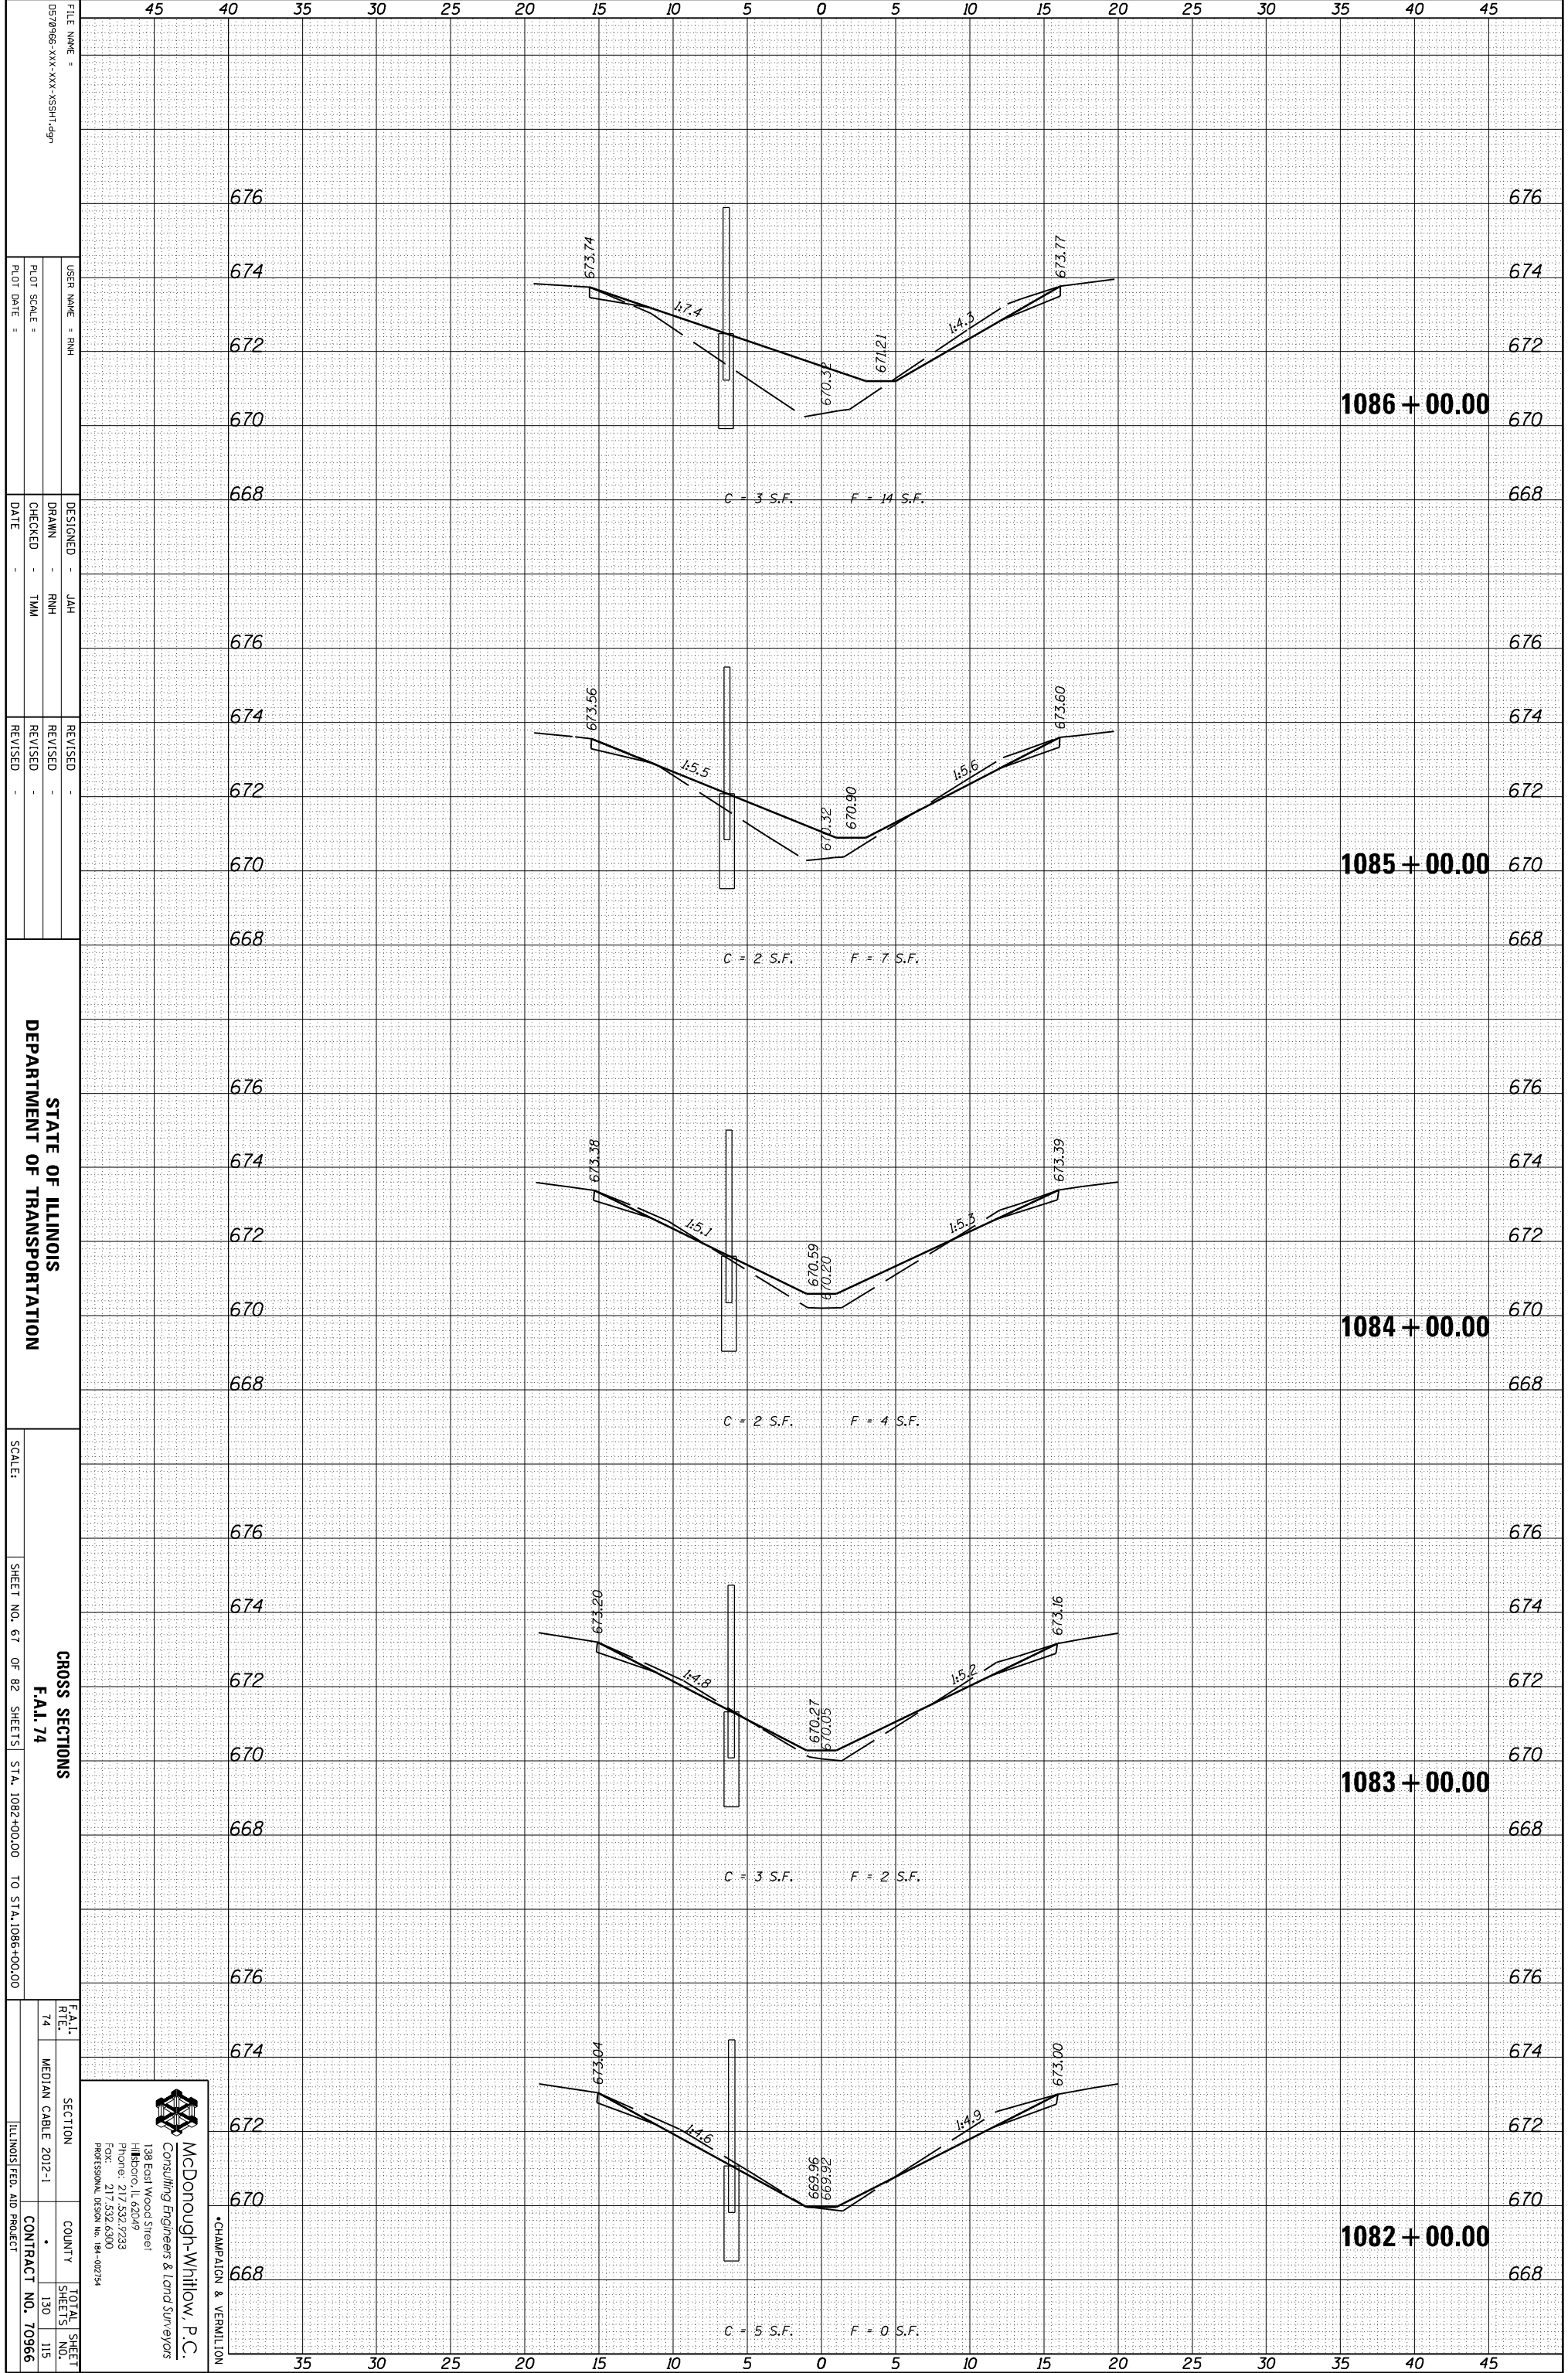

FILE NAME = 0570966-XXX-XXX-XXX-SSHT-09
 USER NAME = RHM
 DESIGNER = JAH
 DRAWN = RHM
 CHECKED = TMM
 DATE =
 REVISED =
 REVISED =
 REVISED =
 REVISED =
 REVISED =
 SCALE: SHEET NO. 67 OF 82 SHEETS STA. 1082+00.00 TO STA. 1086+00.00
 CROSS SECTIONS
 F.A.I. 74
 SECTION MEDIAN CABLE 2012-1
 COUNTY *
 TOTAL SHEET NO. 130
 SHEETS NO. 115
 CONTRACT NO. 70966
 ILLINOIS FED. AID PROJECT

McDonough-Whitlow, P.C.
 Consulting Engineers & Land Surveyors
 138 East Wood Street
 Hickory, IL 62549
 Phone: 217.532.7233
 Fax: 217.532.6300
 PROFESSIONAL DESIGN NO. 194-002734

CHAMPAIGN & VERNILTON

45 40 35 30 25 20 15 10 5 0 5 10 15 20 25 30 35 40 45