


ORIGINAL SURVEY	SURVEYED	BY	DATE
NOTE BOOK	PLOTTED		
	TEMPLATE		
	AREAS		
	AREAS CHECKED		

FINAL SURVEY	SURVEYED	BY	DATE
NOTE BOOK	PLOTTED		
	TEMPLATE		
	AREAS		
	AREAS CHECKED		

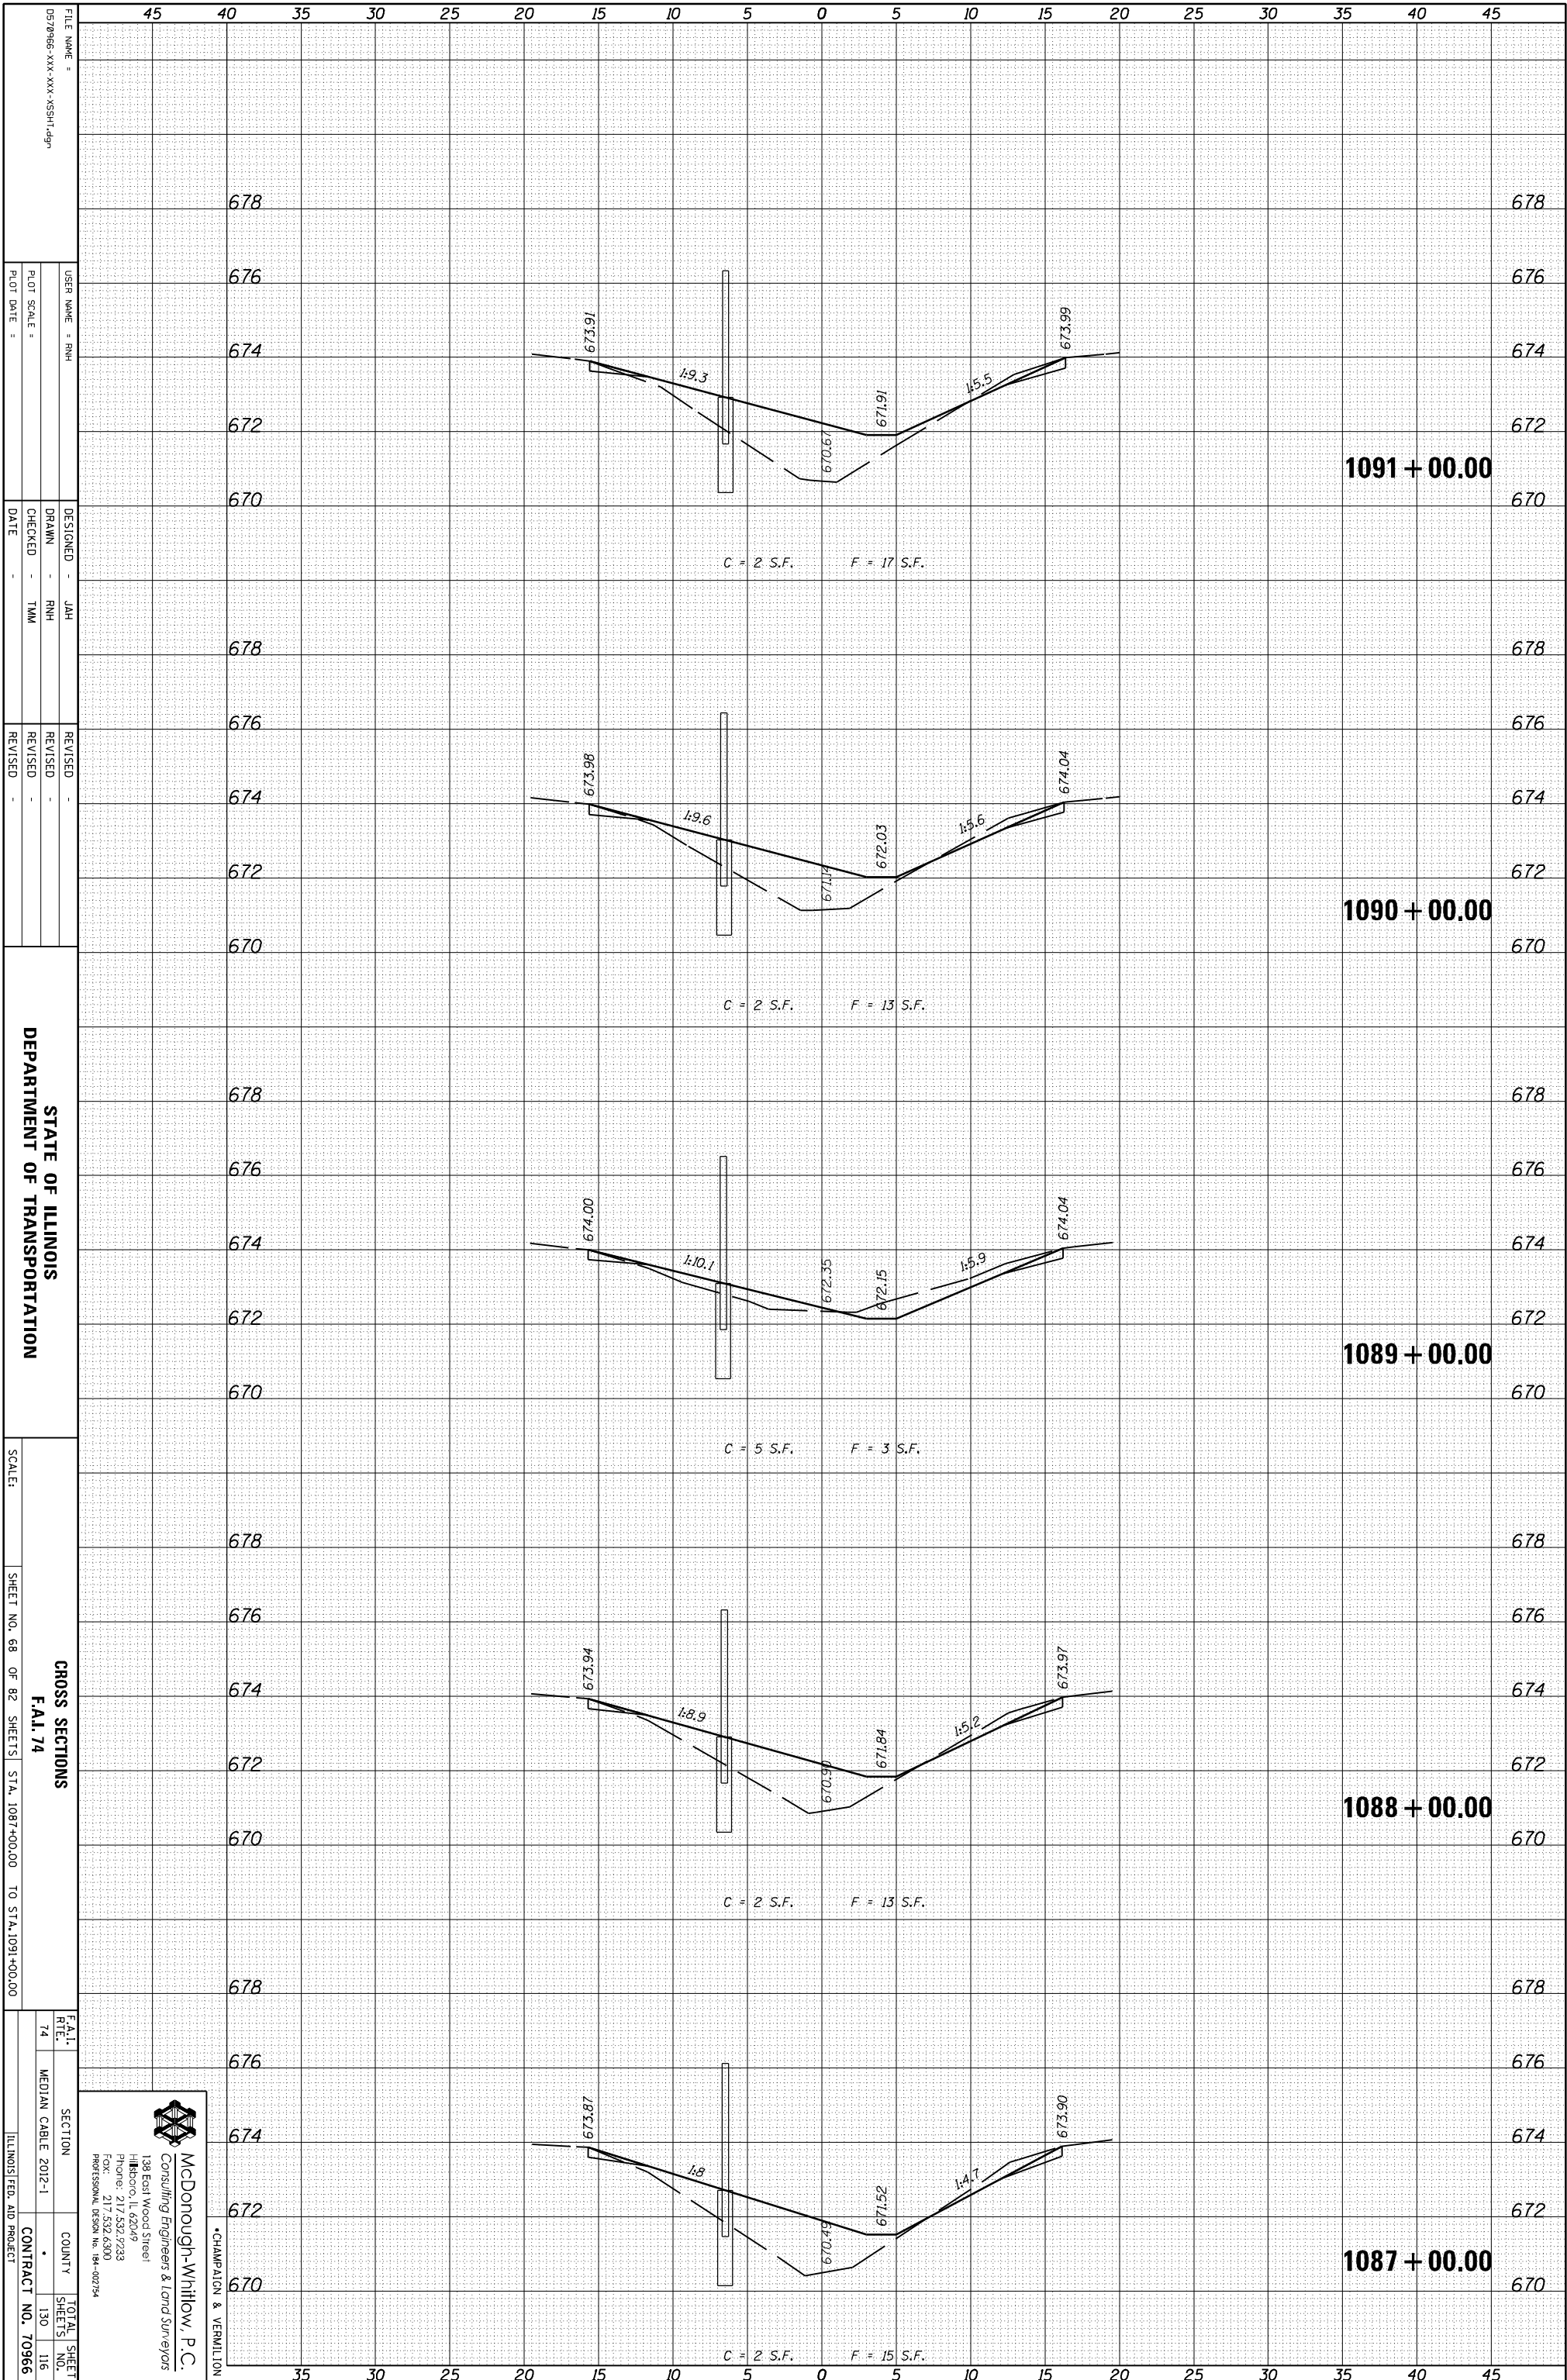

FILE NAME =	DESIGNED -	REVISIONS
057966-XXX-XXX-XXX-SSHT-6P	JAH	
USER NAME = RHM	DRAWN -	REVISIONS
	RHM	
PLLOT SCALE =	CHECKED -	REVISIONS
	TMM	
PLLOT DATE =	DATE	

STATE OF ILLINOIS  
DEPARTMENT OF TRANSPORTATION

SCALE: SHEET NO. 68 OF 82 SHEETS STA. 1087+00.00 TO STA. 1091+00.00

SECTION	COUNTY	TOTAL SHEETS
FA-1		130
74		116
MEDIAN CABLE 2012-1		
CONTRACT NO. 70966		

**McDonough-Whitlow, P.C.**  
Consulting Engineers & Land Surveyors  
138 East Wood Street  
Hickory, IL 62549  
Phone: 217.532.2233  
Fax: 217.532.6300  
Professional Design No. 194-002734

CHAMPAIGN & VERNILTON