


ORIGINAL SURVEY	SURVEYED	BY	DATE
NOTE BOOK	PLOTTED		
	TEMPLATE		
	AREAS		
	AREAS CHECKED		

FINAL SURVEY	SURVEYED	BY	DATE
NOTE BOOK	PLOTTED		
	TEMPLATE		
	AREAS		
	AREAS CHECKED		

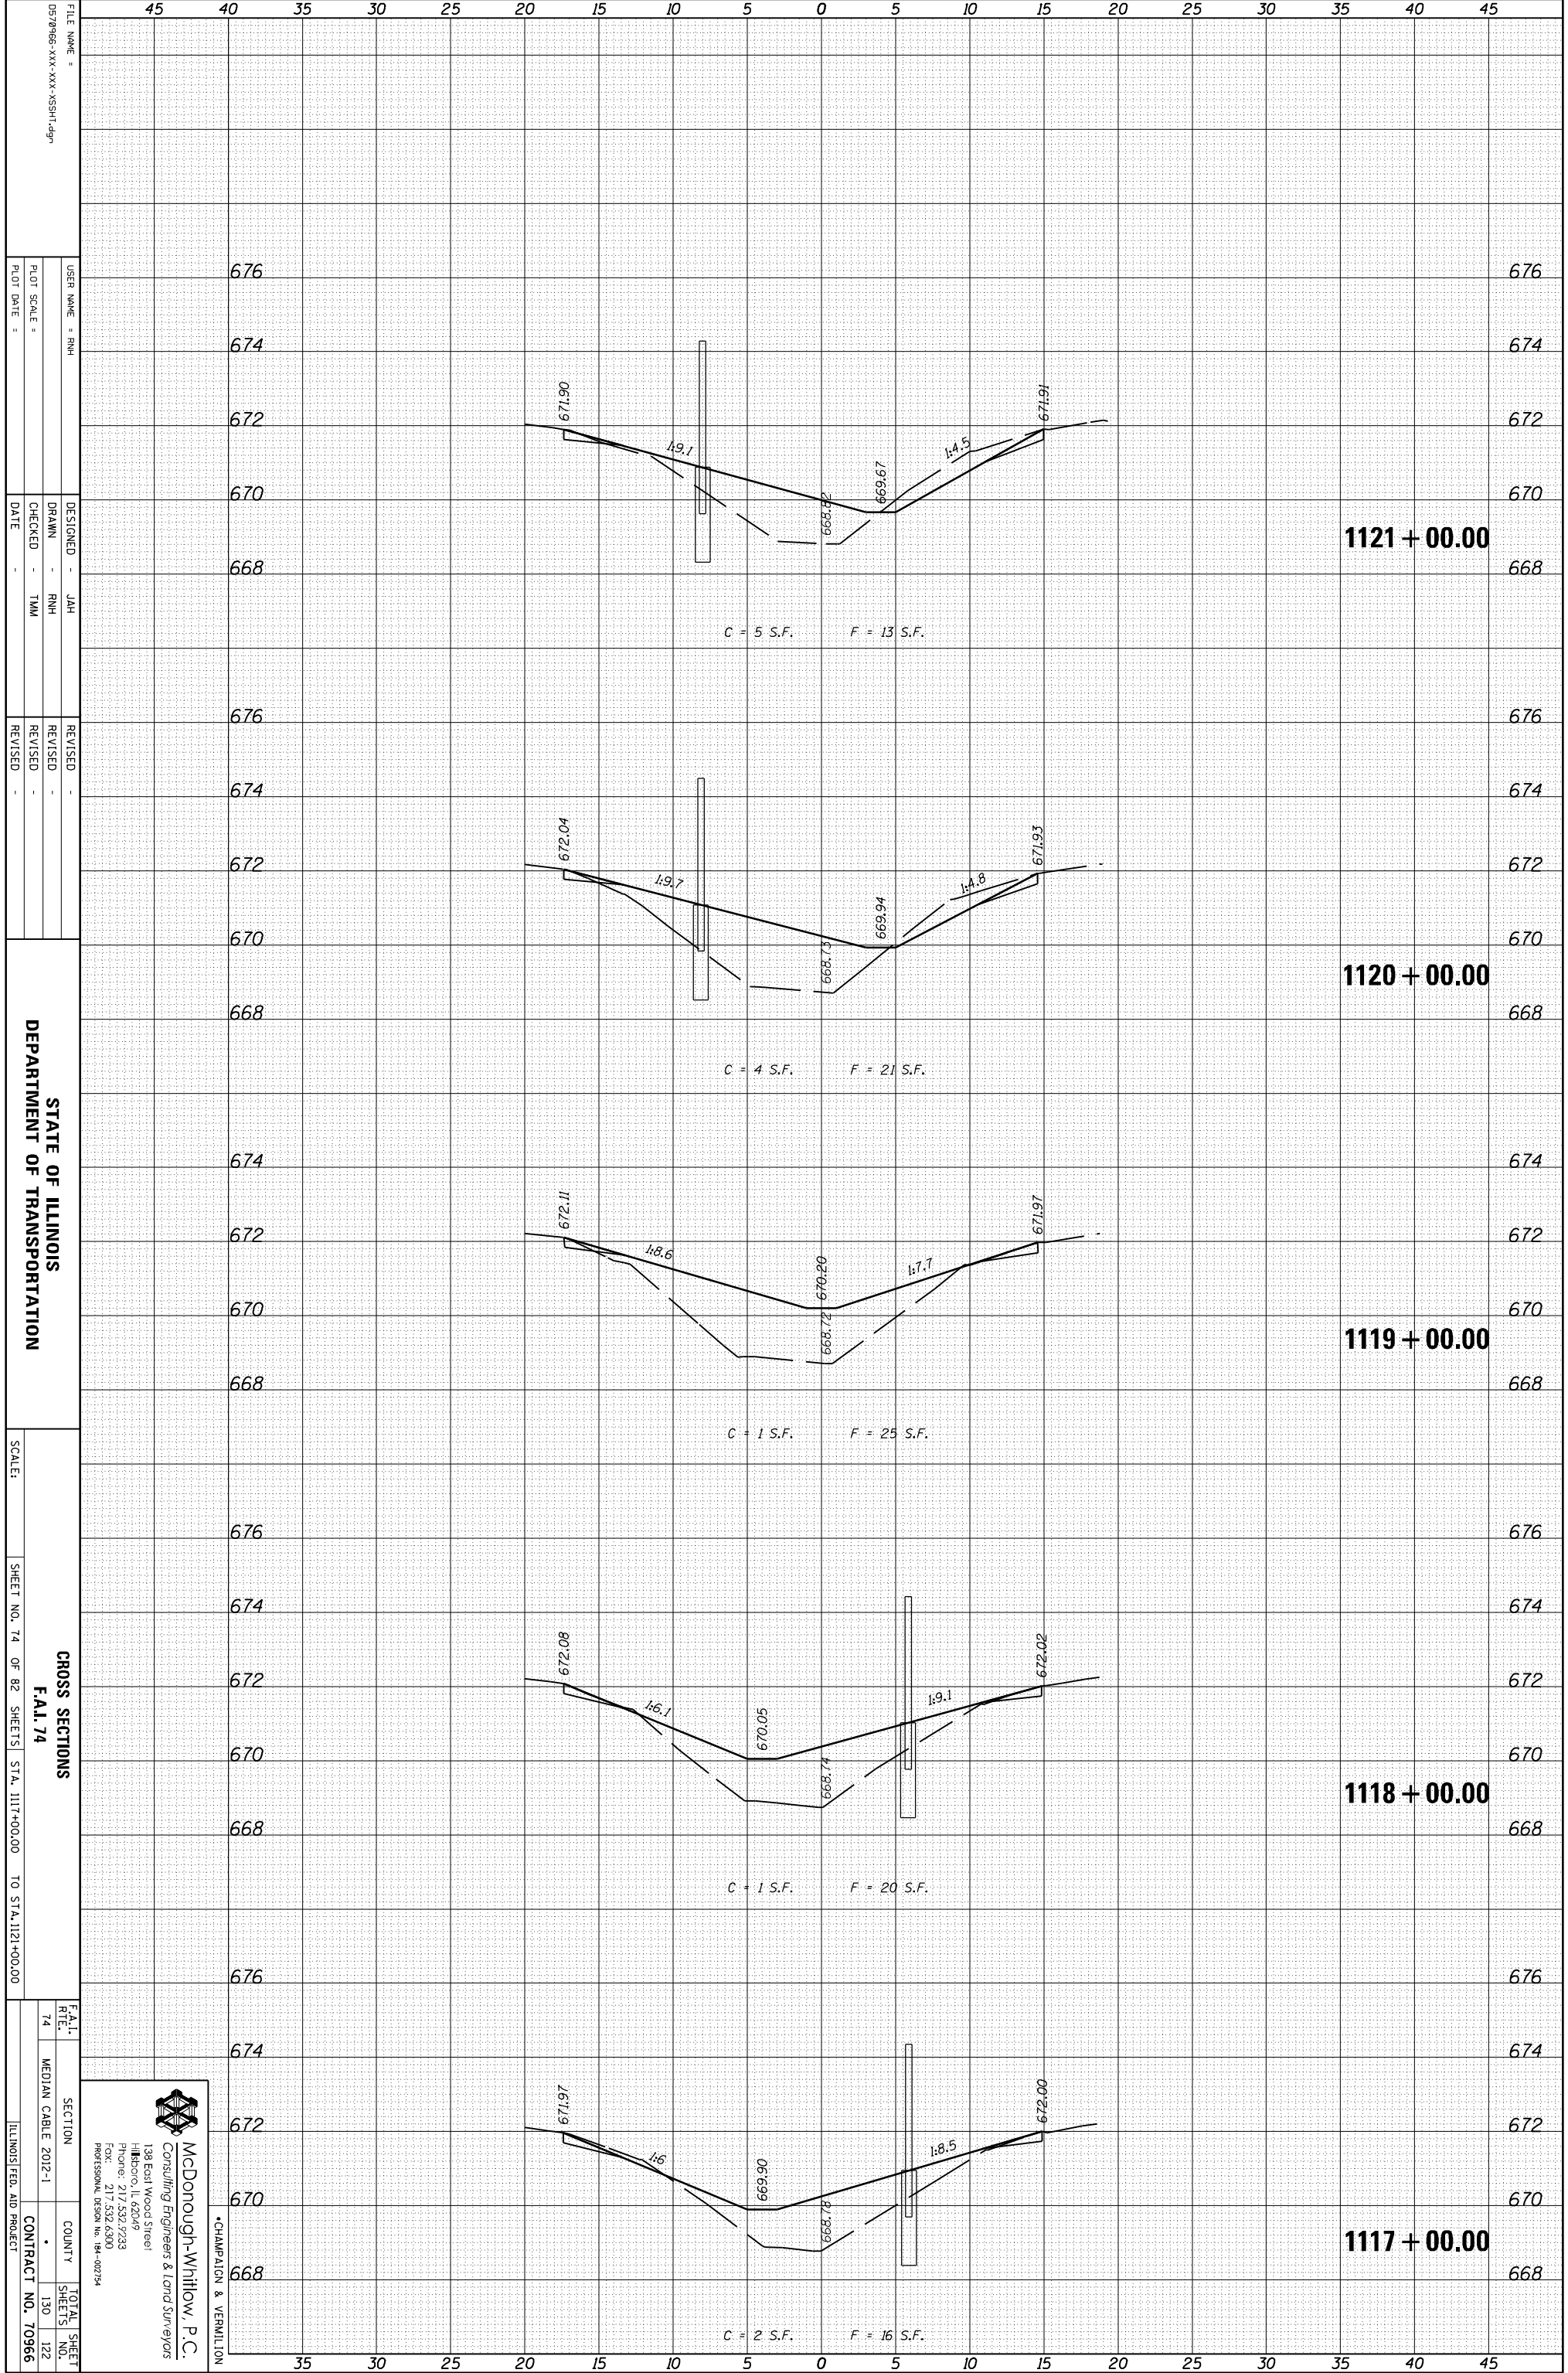

FILE NAME =	0570966-XXX-XXX-XXX-SSHT-09
USER NAME =	RHM
DESIGNED =	JAH
DRAWN =	RHM
CHECKED =	TMM
DATE =	
REVISIONS	
REVISOR	
REVISION	
DATE	

STATE OF ILLINOIS  
DEPARTMENT OF TRANSPORTATION

SCALE:  
SHEET NO. 74 OF 82 SHEETS STA. 1117+00.00 TO STA. 1121+00.00

SECTION	COUNTY	TOTAL SHEETS
FA-1		130
74		122
MEDIAN CABLE 2012-1		
CONTRACT NO. 70966		

**McDonough-Whitlow, P.C.**  
Consulting Engineers & Land Surveyors  
138 East Wood Street  
Hickory, IL 62549  
Phone: 217.532.7233  
Fax: 217.532.6300  
PROFESSIONAL DESIGN NO. 194-00734

CHAMPAIGN & VERNILION