


PART OF THE SE 1/4 OF SECTION 29 & SW 1/4 OF SECTION 28, T1N, R8W, OF THE 3RD PM, ST. CLAIR COUNTY, ILLINOIS

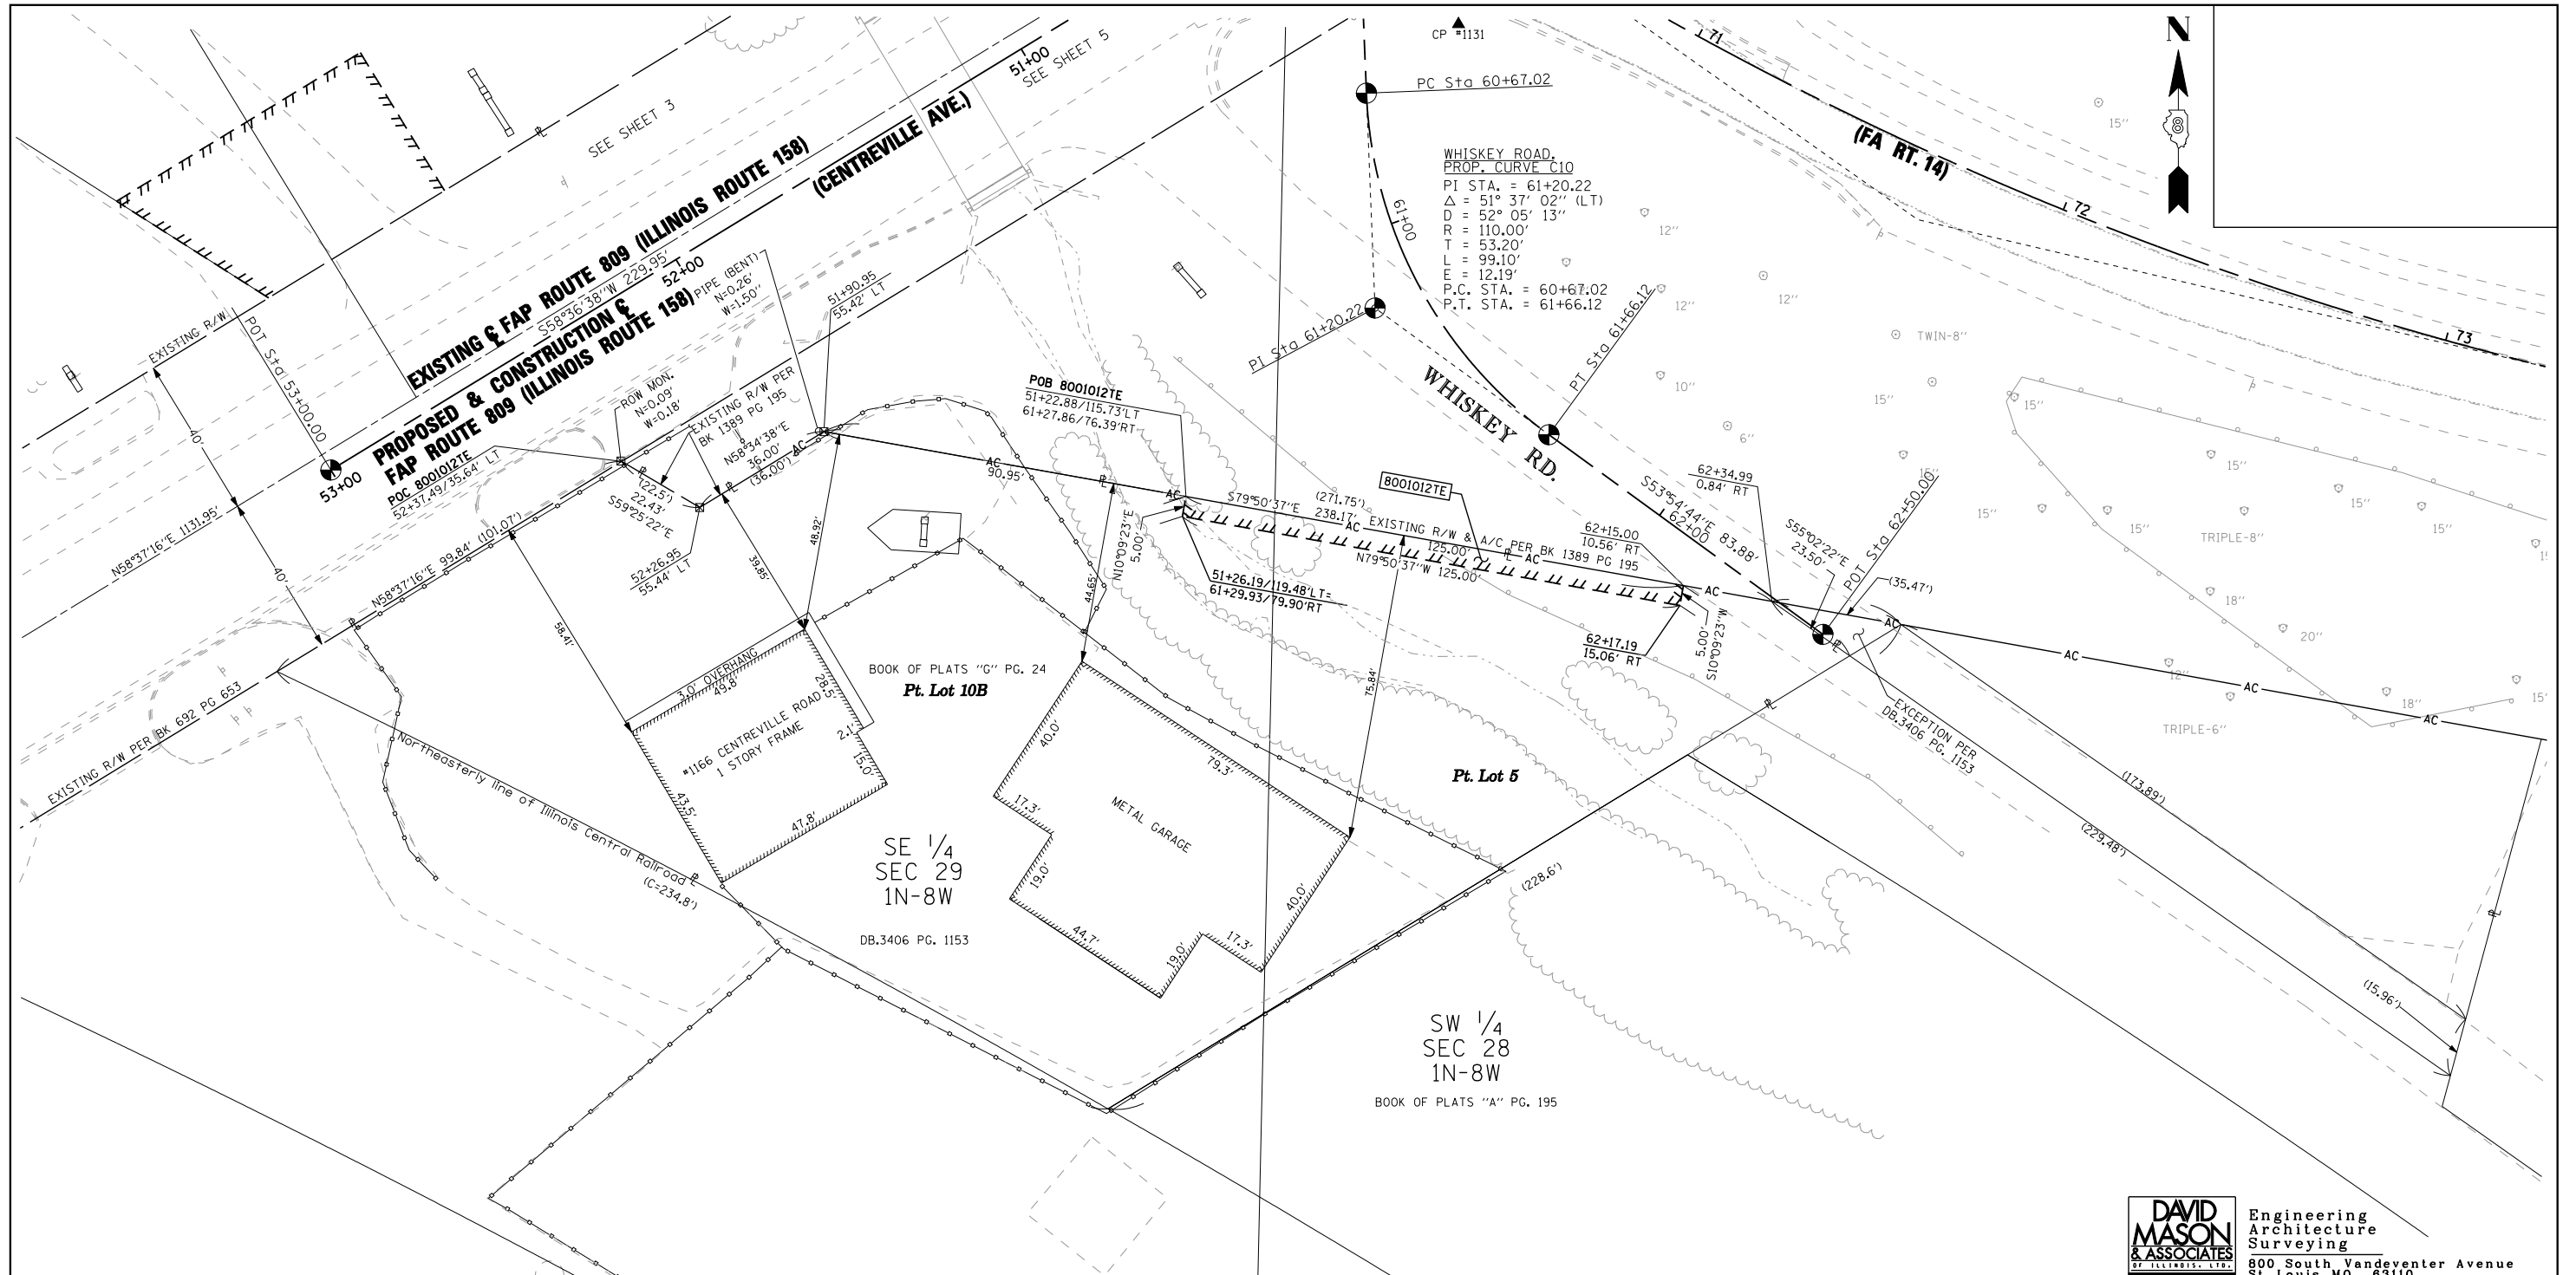

DAVID MASON & ASSOCIATES
 Engineering Architecture Surveying
 800 South Vandeventer Avenue
 St. Louis, MO 63110
 (314) 534-1030
 ILLINOIS LICENCE NO: 184-000485
 Expiration Date: November 30, 2012

SEE BASIS OF COORDINATES AND BEARINGS STATEMENT ON SHEET 2

COORDINATE TABLE			
STATION	OFFSET	NORTHING	EASTING
51+90.95	55.42' LT	669361.3968	2343832.7613
52+26.95	55.44' LT	669342.6283	2343802.0409
52+37.49	35.64' LT	669354.0381	2343782.7306
POT 53+00.00	0	669351.9017	2343710.8048
PC 60+67.02	0	669445.1352	2343966.9247
PI 61+20.22	0	669391.9815	2343969.0549
PT 61+66.12	0	669360.6474	2344012.0437
POT 62+50.00	0	669311.2380	2344079.8310
CP#1131	50+10.67	54.87' LT	669462.2000

STATE OF MISSOURI)
) SS
 CITY OF ST. LOUIS)
 I, RONNIE D. LOWE, AN ILLINOIS PROFESSIONAL LAND SURVEYOR, CERTIFY THAT I HAVE SURVEYED THE PLAT OF HIGHWAY SHOWN HEREON AND THAT THIS PROFESSIONAL SERVICE CONFORMS TO THE CURRENT ILLINOIS MINIMUM STANDARDS FOR A BOUNDARY SURVEY FOR THE PROPOSED PARCEL(S) TO BE ACQUIRED BY THE STATE OF ILLINOIS, DEPARTMENT OF TRANSPORTATION, SHOWN HEREON.

ILLINOIS DEPARTMENT OF TRANSPORTATION
PLAT OF HIGHWAYS
 FAP ROUTE 809 (IL 158) AT
 IL 15 & IL 13
 SECTION 135-N
 ST. CLAIR COUNTY
 JOB NO. R-98-001-10
 STATION 53+00 TO STATION 51+00 (IL 158-WEST)

SCALE: 1" = 20'

SHEET 4 OF 10

ILLINOIS DEPARTMENT OF TRANSPORTATION
 DIVISION OF HIGHWAYS/REGION 5/DISTRICT 8
 1102 EASTPORT PLAZA DRIVE
 COLLINSVILLE, ILLINOIS 62234-6198

F.A. RTE.	SECTION	COUNTY	TOTAL SHEETS	SHEET NO.
809	135-N	ST. CLAIR	206	92

COMPLETION DATE OF FIELD WORK PERFORMED
 LAND SURVEY: _____ ROW STAKING: _____
 CONTRACT NO. 76D06
 FED. ROAD DIST. NO. _____ ILLINOIS FED. AID PROJECT _____

PARCEL NO.	OWNER	TOTAL HOLDING ACRES	FEE SIMPLE ACQUISITION				EASEMENTS			PERMANENT TAX NUMBER	PROPERTY ACQUIRED BY
			GROSS ACRES	PREVIOUSLY DEDICATED ACRES	NET ACRES	REMAINDER ACRES	PE PERMANENT ACRES	TE TEMPORARY ACRES	EASEMENT PURPOSE		
8001012	Randy G. Heintz Deed Book 3406, Page 1153 Title Report Number SC-6191	0.7848	N/A	N/A	N/A	N/A	0.7848	TE=0.0143	TE=625	08-29.0-414-002	GRADING