

**GENERAL NOTES**

All elevations shown on the plans are established from U.S.G.S. mean sea level datum.

Existing structures (including foundations, walls, cisterns, wells or other underground structures) within the right-of-way shall be removed in accordance with Article 501.04 and 501.05 of the Standard Specifications, without additional compensation, unless otherwise noted in the Plans or Special Provisions.

The Contractor shall seed all disturbed areas within the project limits.

No overhaul has been computed and none shall be paid for from any source.

The final top four inches of soil in any right-of-way area disturbed by the Contractor must be a cohesive soil capable of supporting vegetation complying with Section 211 of the Standard Specification for top soil.

The Contractor shall be responsible for protecting utility property during construction operations as outlined in Article 107.31 of the Standard Specifications.

All utility poles, gas pipes, etc. in the way of the improvements shall be moved by the utilities prior to construction and shall not be included in the contract. The Contractor shall notify the respective utilities to make the necessary adjustments prior to construction.

The location and elevation of the various underground utilities as shown on the plans are not to be taken as exact. The Contractor shall use special care when conducting construction operations near them to prevent damage.

The utilities located within the project limits or immediately adjacent to the project construction limits include:

Verizon (Frontier Com.)	Corn Belt Energy Corp.
Attn: Garrett Burt	Attn: Barry Burkman
112 Elm Street	1702 West Peru
Sycamore, IL 60178	Princeton, IL 61356
(815) 895-1538	309-662-5330 Ext. 301

A minimum of 48 hours advance notice is required for non-emergency work.


A Nationwide 404 Permit has been issued for this project and the conditions of that Permit must be adhered to.

Where section or subsection monuments are encountered, the Engineer shall be notified before such monuments are removed. The Contractor shall protect and carefully preserve all property markers, monuments and right-of-way pins until the Owner, an Authorized Surveyor, or Agent has witnessed or otherwise referenced their location.

Existing mail boxes, street signs and traffic signs that are within the construction limits shall be removed and reset by the Contractor. Cost of removing and resetting to be included in the contract unit price bid per Cubic Yard for Earth Excavation (Special).

**SCHEDULE OF QUANTITIES**

<b>TREE REMOVAL, ACRES</b>			
LOCATION	ACRE	REMARKS	
LT. STA. 20+11 - 21+25	0.05		
RT. STA. 18+75 - 19+91	0.06		
RT. STA. 20+01 - 21+25	0.06		
TOTAL 0.17 ACRE			20100500
<b>FURNISHED EXCAVATION</b>			
LOCATION	CU. YD.	REMARKS	
STA. 18+75 - 21+25	40		
TOTAL 40 CU. YD.			20400800
<b>EROSION CONTROL BLANKET</b>			
LOCATION	SQ. YD.	REMARKS	
LT. STA. 18+75 - 21+25	469		
RT. STA. 18+75 - 21+25	487		
TOTAL 956 SQ. YD.			25100630
<b>PERIMETER EROSION BARRIER</b>			
LOCATION	FOOT	REMARKS	
LT. STA. 18+75 - 19+96	141		
LT. STA. 20+14 - 21+25	128		
RT. STA. 18+75 - 19+88	125		
RT. STA. 20+01 - 21+25	140		
TOTAL 534 FOOT			28000400
<b>AGGREGATE SURFACE COURSE, TYPE A</b>			
LOCATION	TON	REMARKS	
STA. 18+75 - 19+42.20	91	12" (TAPER)	
STA. 19+42.20 - 19+69.75	42	12"	
STA. 20+30.25 - 20+53.30	35	12"	
STA. 20+53.30 - 21+25	96	12" (TAPER)	
TOTAL 264 TON			*40200100
<b>EARTH EXCAVATION (SPECIAL)</b>			
LOCATION	CU. YD.	REMARKS	
STA. 18+75 - 21+25	125		
TOTAL 125 CU. YD.			X2020410
<b>SEEDING, CLASS 3 (SPECIAL)</b>			
LOCATION	ACRE	REMARKS	
LT. STA. 18+75 - 21+25	0.10		
RT. STA. 18+75 - 21+25	0.10		
TOTAL 0.20 ACRE			*X2501100

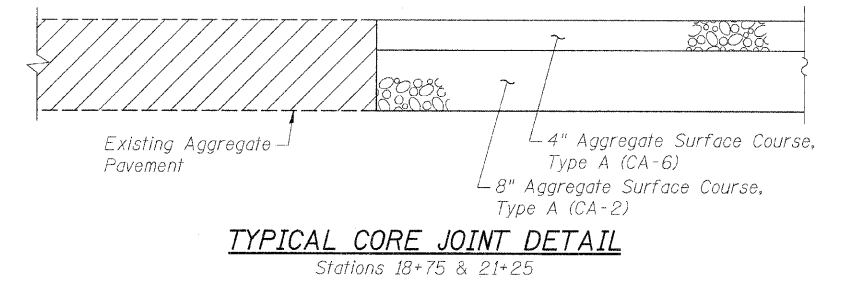

FILE # SA\PROJECTS\2010\1287010\_BureauCo\_T1905\DESIGN\STRUCT\Drawings\1287010\_GeneralNotes&Schedule.dgn

DESIGNED - MICHAEL WAGNER	REVISED -
CHECKED - MEGAN CACKLEY	REVISED -
DRAWN - RON ALLEN	REVISED -
CHECKED - BRIAN CONVERSE	REVISED -

**BUREAU COUNTY**  
**T.R. 106 (850 E. ST.) OVER HICKORY CREEK**  
**STATION 20+00**

**GENERAL NOTES, SCHEDULE OF QUANTITIES & DETAIL**  
**STRUCTURE NO. 006-4218**

TWP. RTE.	SECTION	COUNTY	TOTAL SHEETS	SHEET NO.
106	08-15119-00-BR	BUREAU	18	3
WHA# 1287D10		CONTRACT NO. 87523		
[ILLINOIS] FED. AID PROJECT BR05-0011086				