


DATE
BY
SURVEYED
CHECKED
ALIGNED
RT. OF WAY CHECKED
NOTE BOOK NO.
ADD. FILE NAME

DATE
BY
SURVEYED
CHECKED
GRADES CHECKED
S.M. NOTED
STRUCTURE NOTATIONS CHKD
NOTE BOOK NO.
ADD. FILE NAME

CURVE DATA - C4
 R = 4000.00'
 Δ = 6°45'55"
 L = 472.30'
 T = 236.42
 PC = 126+44.04
 PI = 128+80.47
 PT = 131+16.34

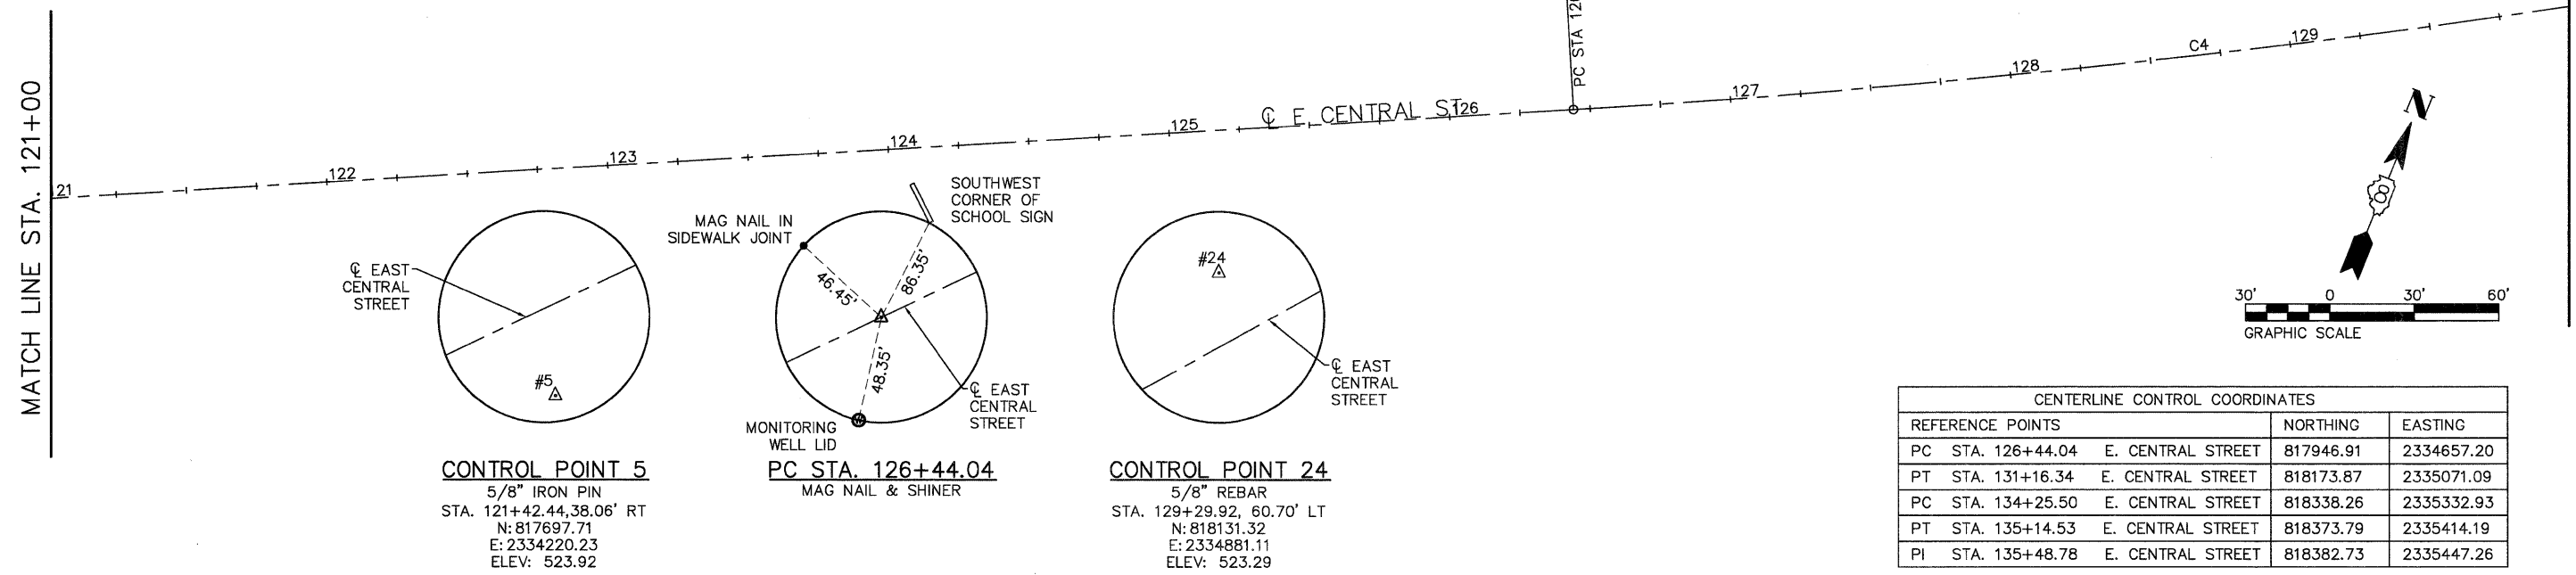

CENTERLINE CONTROL COORDINATES			
REFERENCE POINTS		NORTHING	EASTING
PC STA. 126+44.04	E. CENTRAL STREET	817946.91	2334657.20
PT STA. 131+16.34	E. CENTRAL STREET	818173.87	2335071.09
PC STA. 134+25.50	E. CENTRAL STREET	818338.26	2335332.93
PT STA. 135+14.53	E. CENTRAL STREET	818373.79	2335414.19
PI STA. 135+48.78	E. CENTRAL STREET	818382.73	2335447.26

CURVE DATA - C5
 R = 300.00'
 Δ = 17°00'07"
 L = 89.02'
 T = 44.84
 SE = NC
 PC = 134+25.50
 PI = 134+70.35
 PT = 135+14.53

