

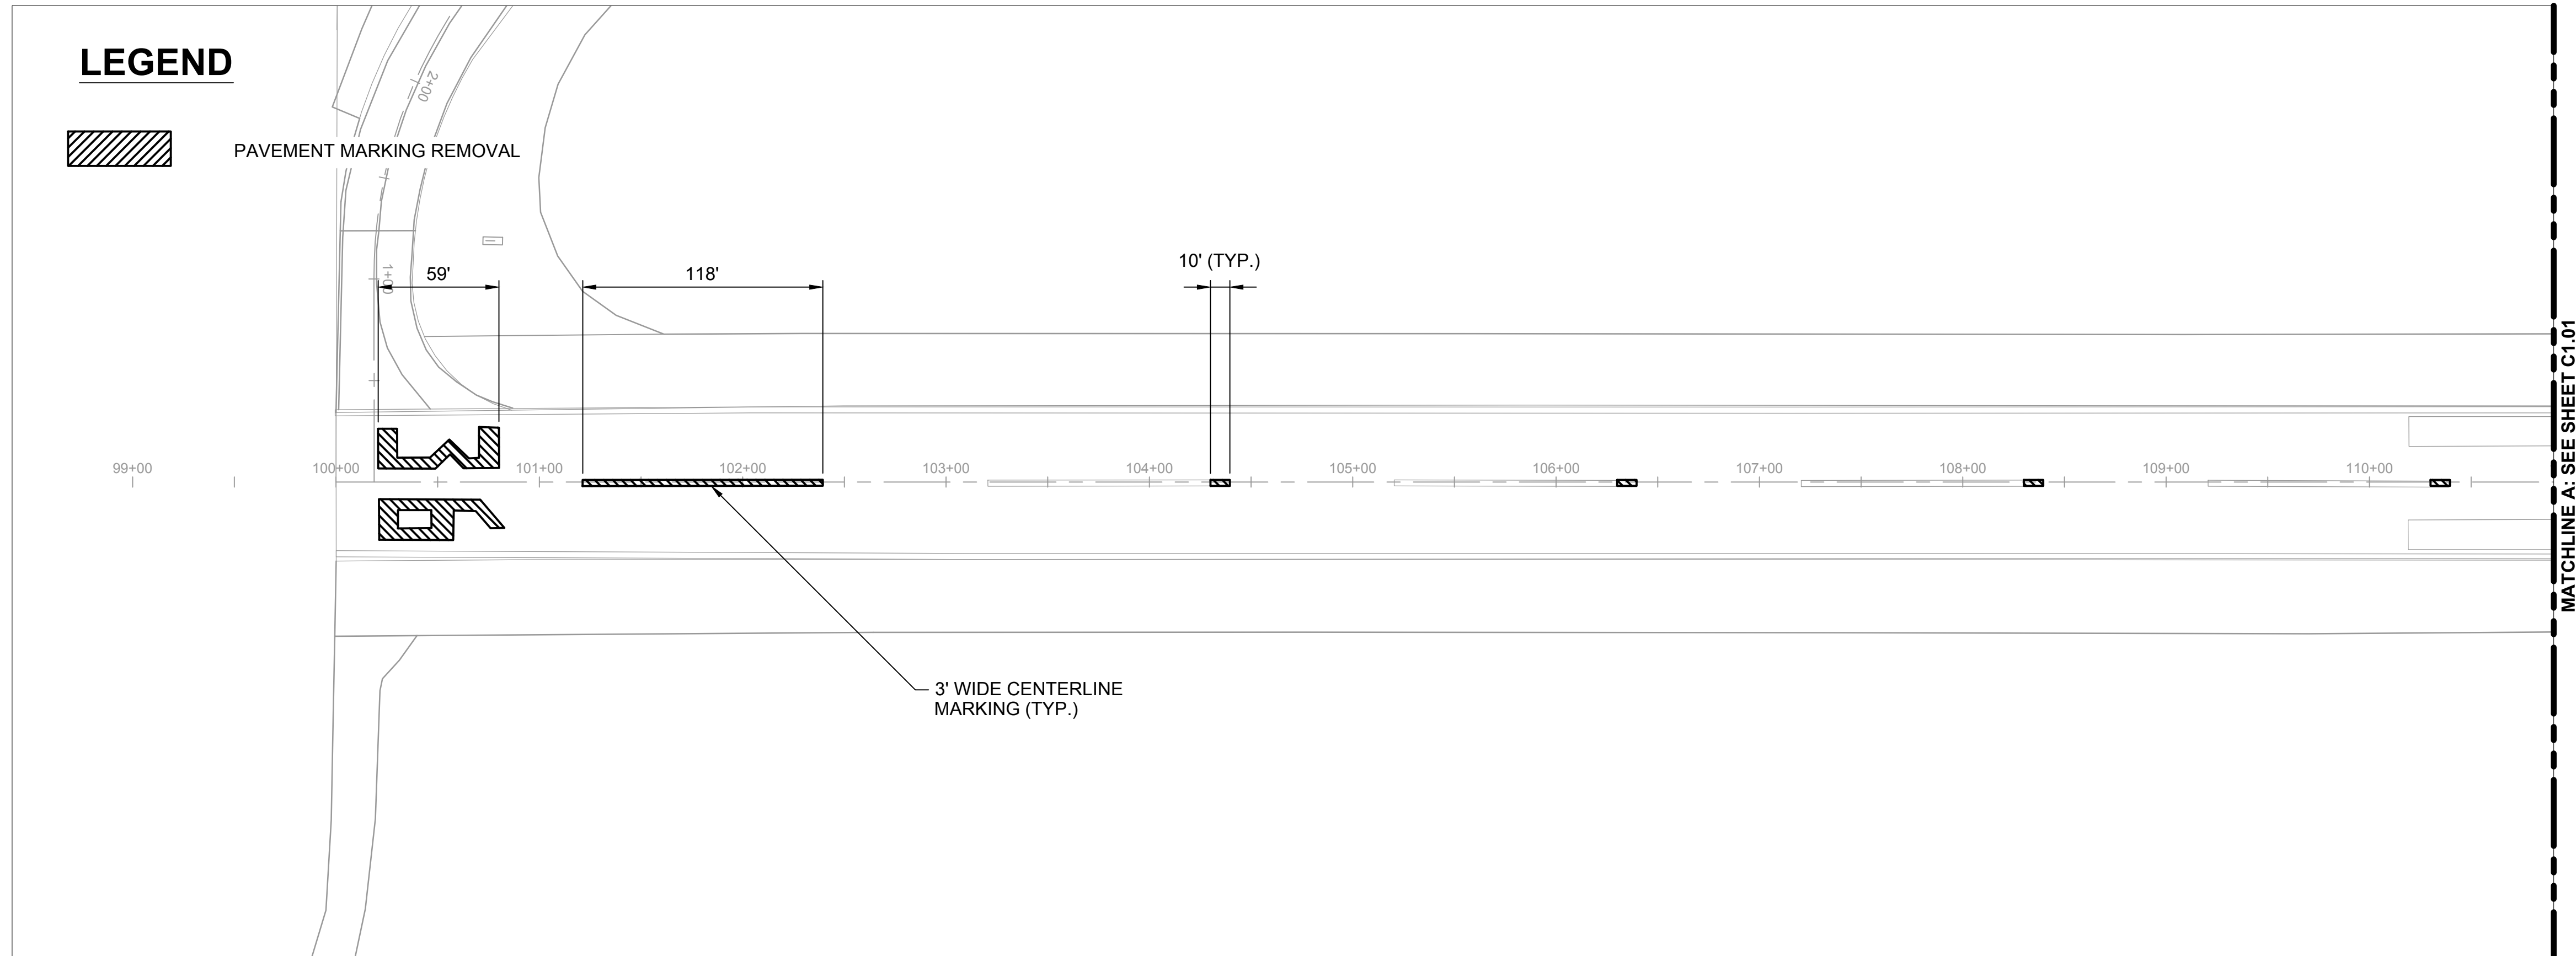


no.	date	by	ckd	description
0	05/09/12	JY	BJQ	ISSUED FOR BID

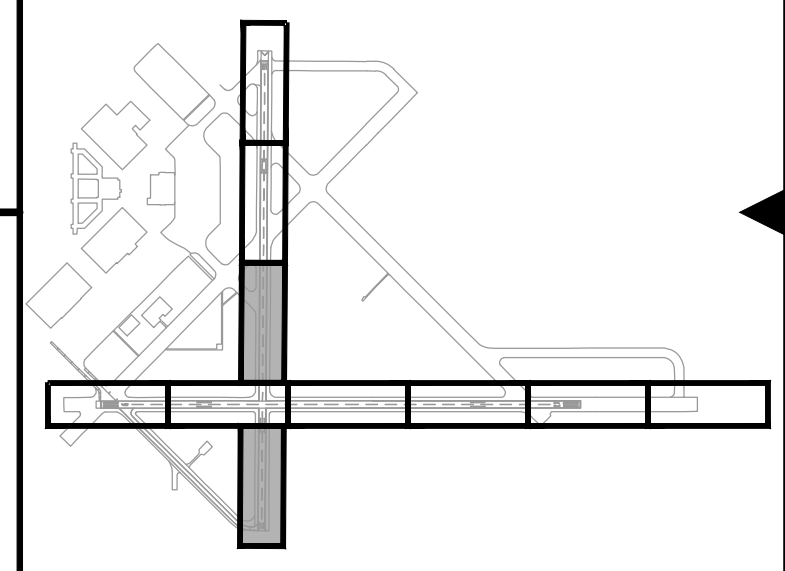

LEGEND

PAVEMENT MARKING REMOVAL

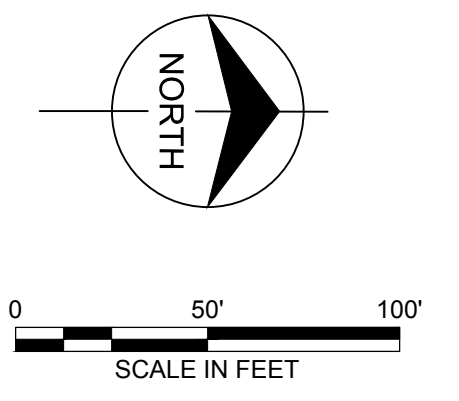


KEY MAP



date 04/10/2012	detailed J. YAHYA
designed J. YAHYA	checked B. QUINLAN

**REMARK RUNWAYS 18/36 AND 9/27
RUNWAY MARKING REMOVAL PLAN**

project 67423	contract CONTRACT
drawing C1.04	rev. 0
sheet 8	of 15 sheets
file 67423_C1.04_DEMO.DWG	

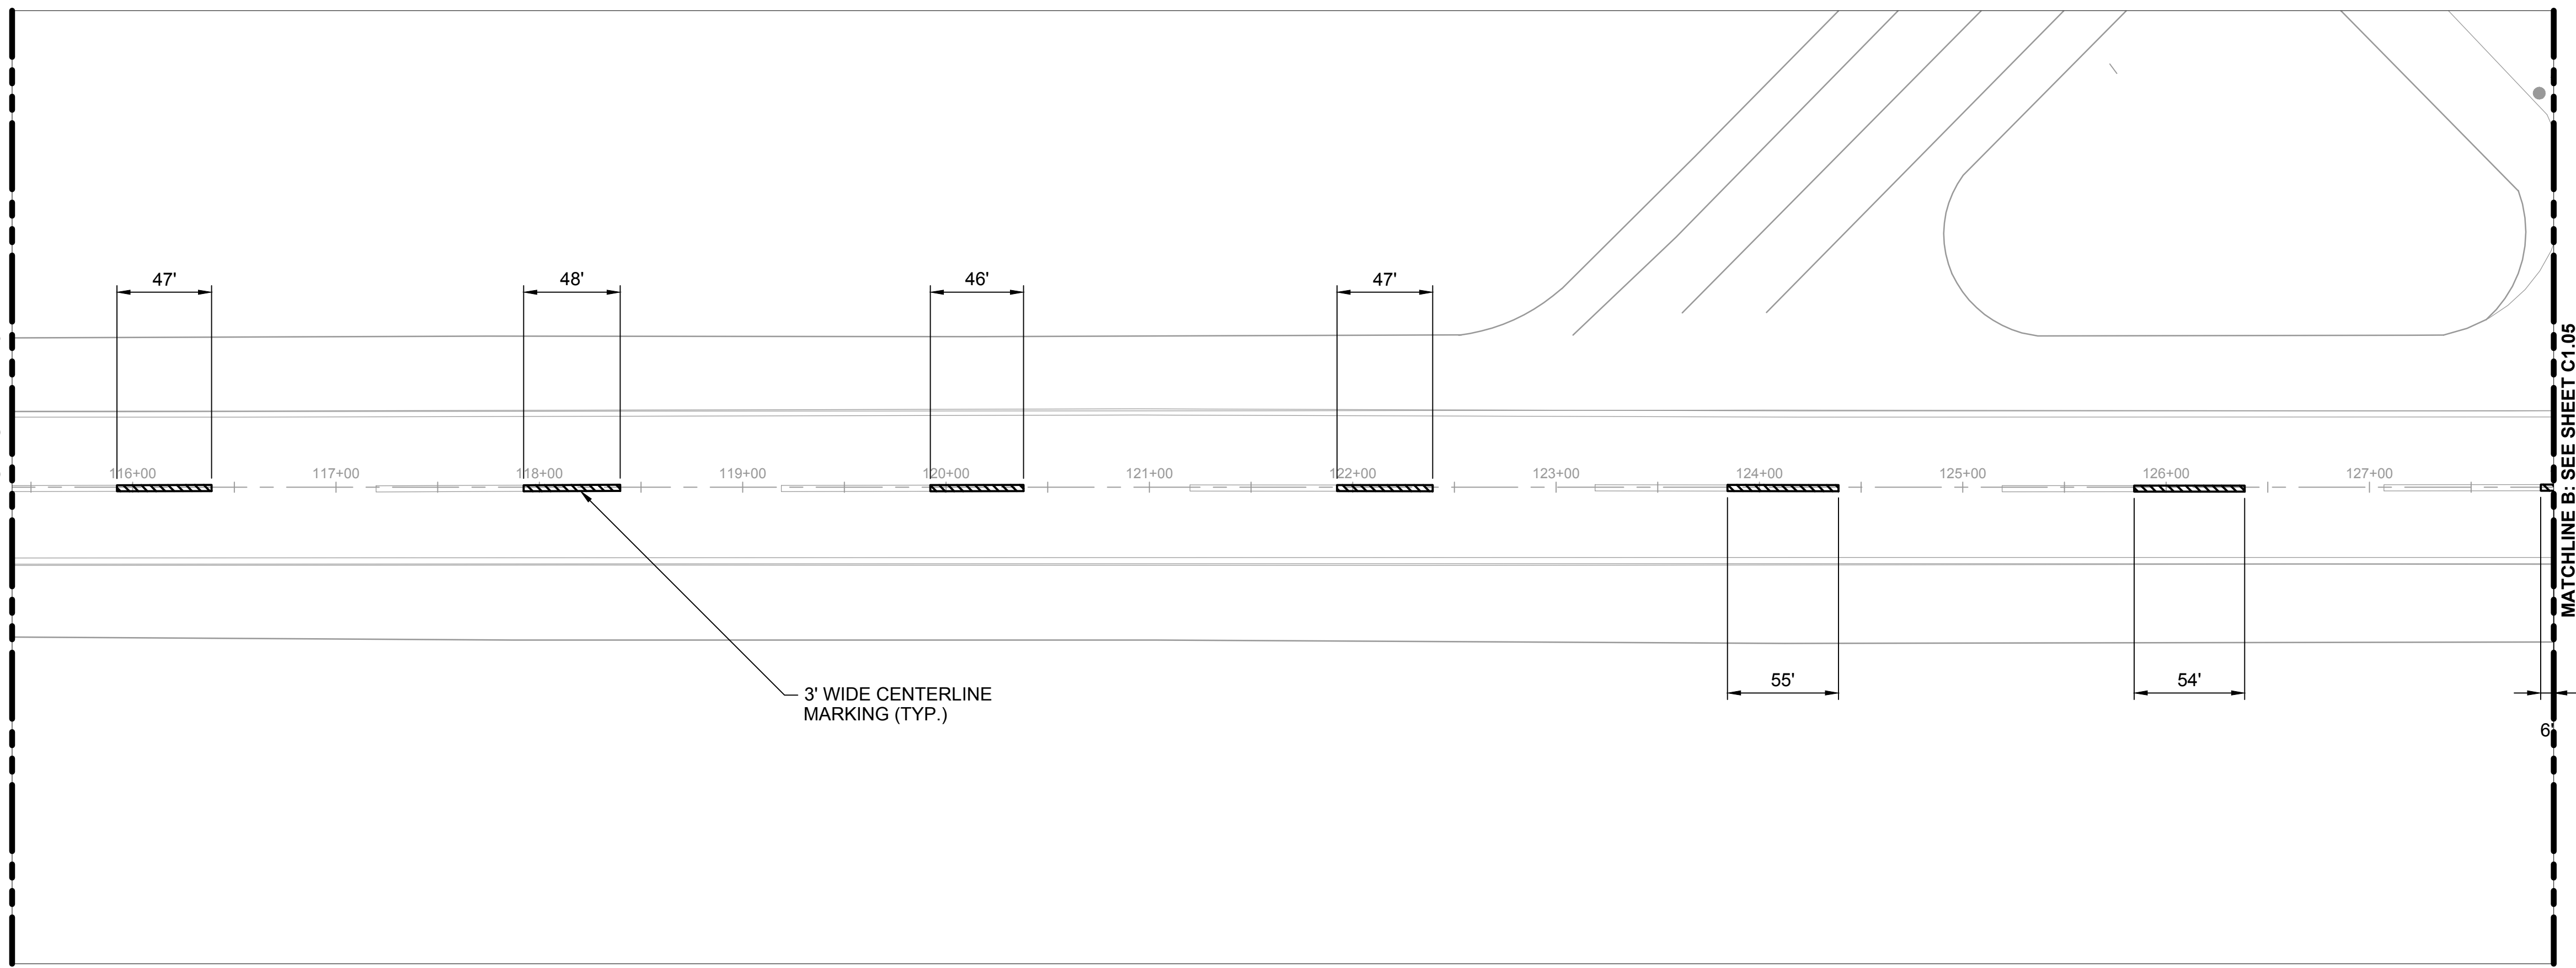

Scale For Microfilming
Millimeters

Inches