


DATE	BY
SURVEYED	PLOTTED
FIELD	TEMPLATE
NOTE BOOK	AREAS CHECKED
NO.	

DATE	BY
SURVEYED	PLOTTED
FIELD	TEMPLATE
NOTE BOOK	AREAS CHECKED
NO.	

F.A.S. RTE.	SECTION	COUNTY	TOTAL SHEETS	SHEET NO.
1517	(2)RS-3, (3)RS-4	MCLEAN	223	158
STA. 517+00.00		TO STA. 522+00.00		
FED. ROAD DIST. NO.		ILLINOIS FED. AID PROJECT		

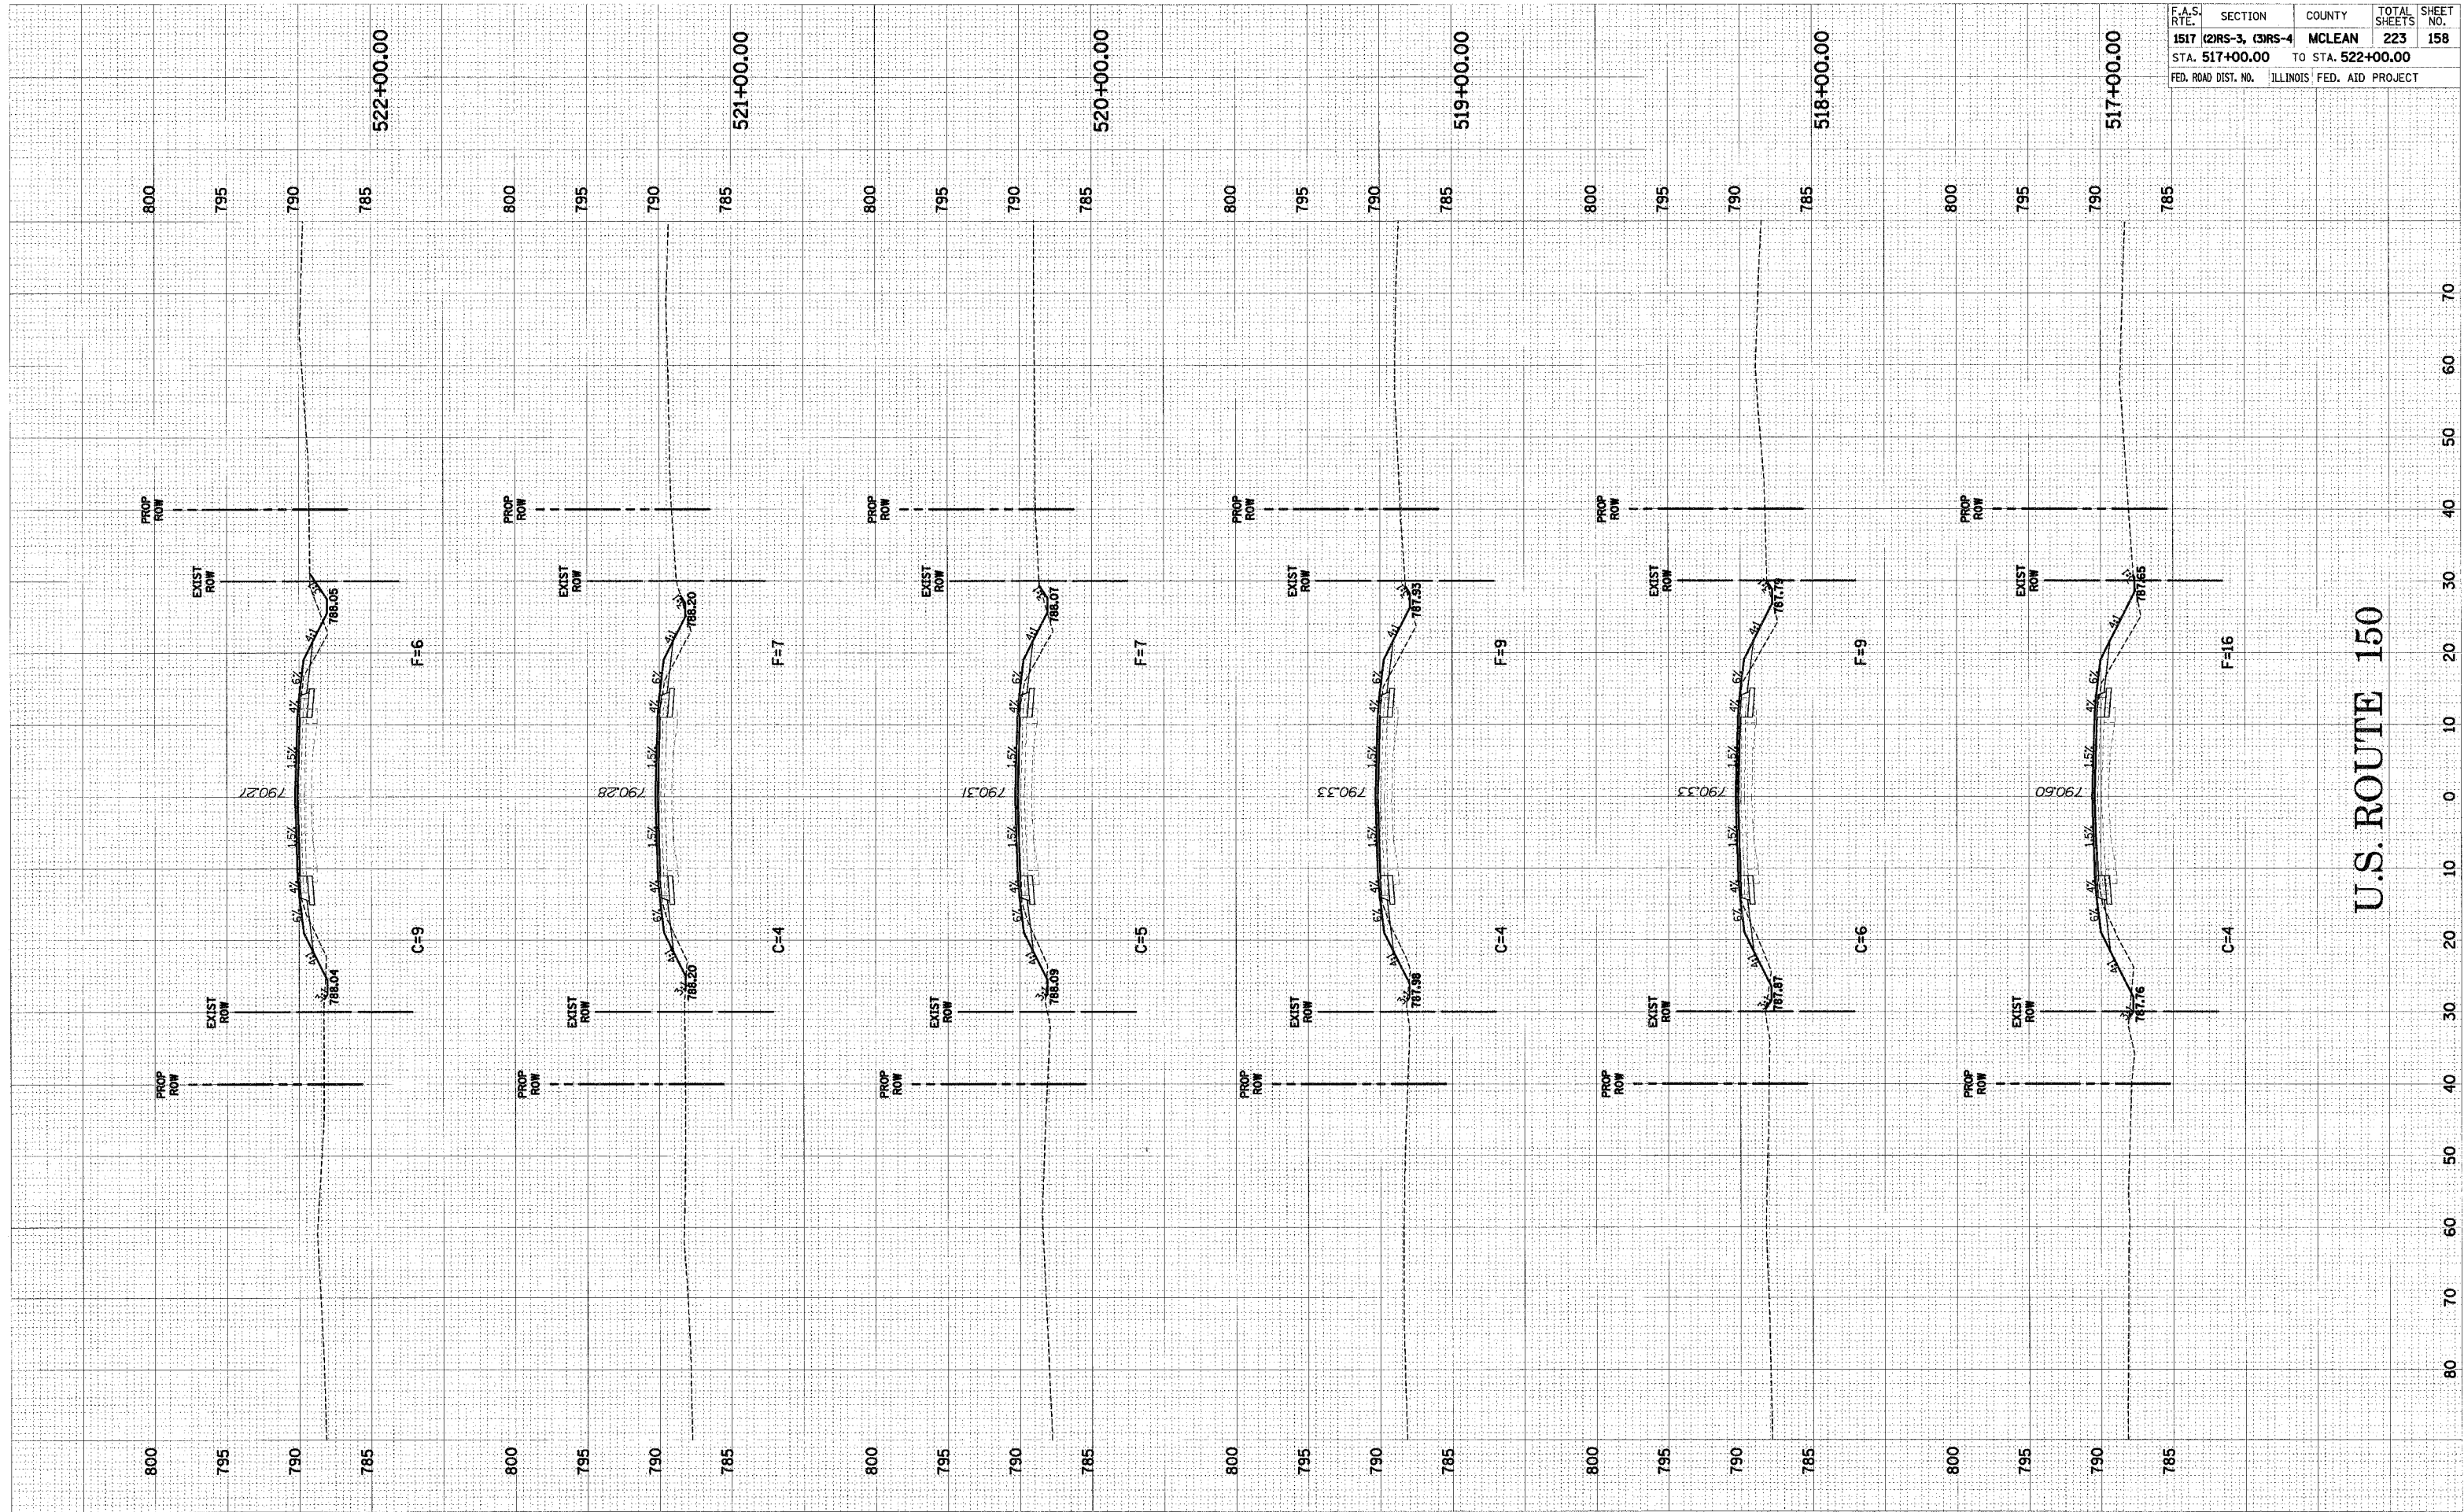

U.S. ROUTE 150

U.S. ROUTE 150 CROSS-SECTIONS STA. 517+00.00 TO STA. 522+00.00