


FINAL	SUBMITTAL
SURVEY	PLOTTED
NOTE BOOK	TEMPLATE
AREAS	AREAS
CREATED	CREATED

ORIGINAL	SUPPLEMENT
SURVEY	PLOTTED
NOTE BOOK	TEMPLATE
AREAS	AREAS
CREATED	CREATED

F.A.S. RTE.	SECTION	COUNTY	TOTAL SHEETS	SHEET NO.
1517	(2)RS-3, (3)RS-4	MCLEAN	223	161
STA. 532+69.00		TO STA. 536+00.00		
FED. ROAD DIST. NO.	ILLINOIS	FED. AID PROJECT		

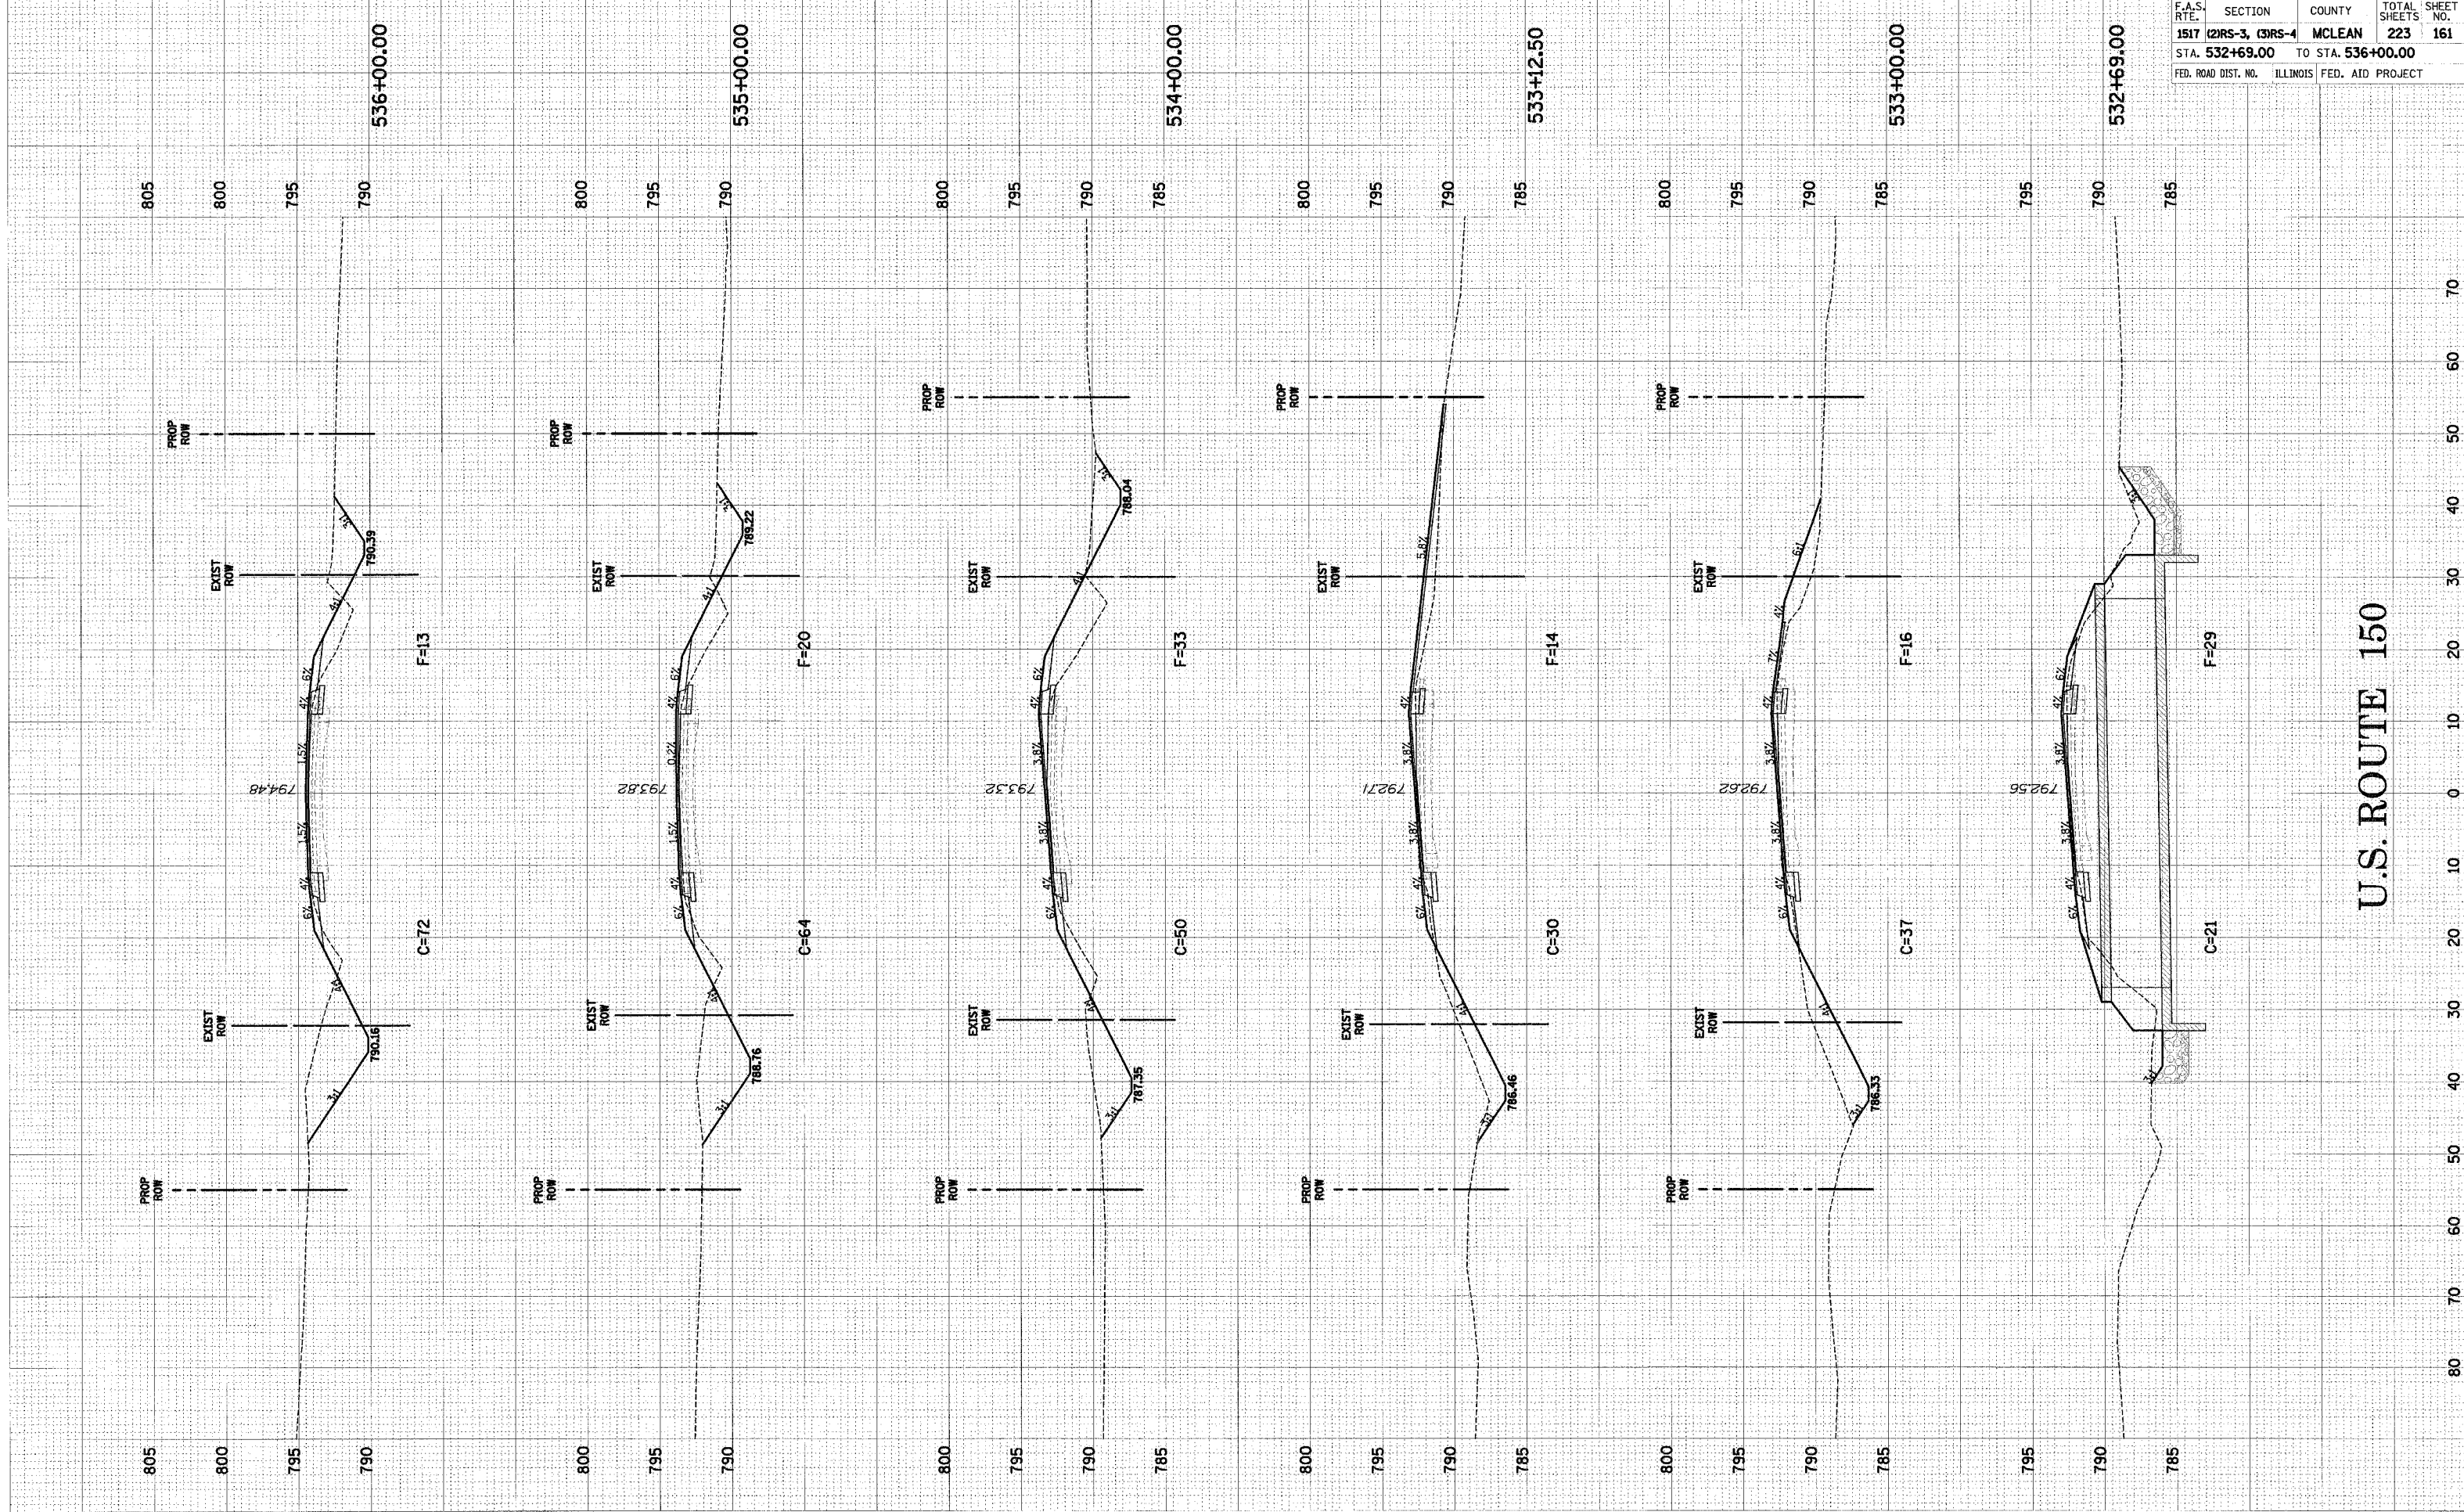

U.S. ROUTE 150

U.S. ROUTE 150 CROSS-SECTIONS STA. 532+69.00 TO STA. 536+00.00