


DATE	BY
FINAL SURVEY	SURVEYED
PLOTTED	PLOTTED
TEMP. DATE	TEMP. DATE
NOTE BOOK	NOTE BOOK
NO.	NO.
AREAS CHECKED	AREAS CHECKED

DATE	BY
ORIGINAL SURVEY	SURVEYED
PLOTTED	PLOTTED
TEMP. DATE	TEMP. DATE
NOTE BOOK	NOTE BOOK
NO.	NO.
AREAS CHECKED	AREAS CHECKED

F.A.S. RTE.	SECTION	COUNTY	TOTAL SHEETS	SHEET NO.
1517 (2)RS-3, (3)RS-4	MCLEAN	ILLINOIS	223	169
STA. 567+78.74		TO STA. 570+00.00		
FED. ROAD DIST. NO.	ILLINOIS		FED. AID PROJECT	

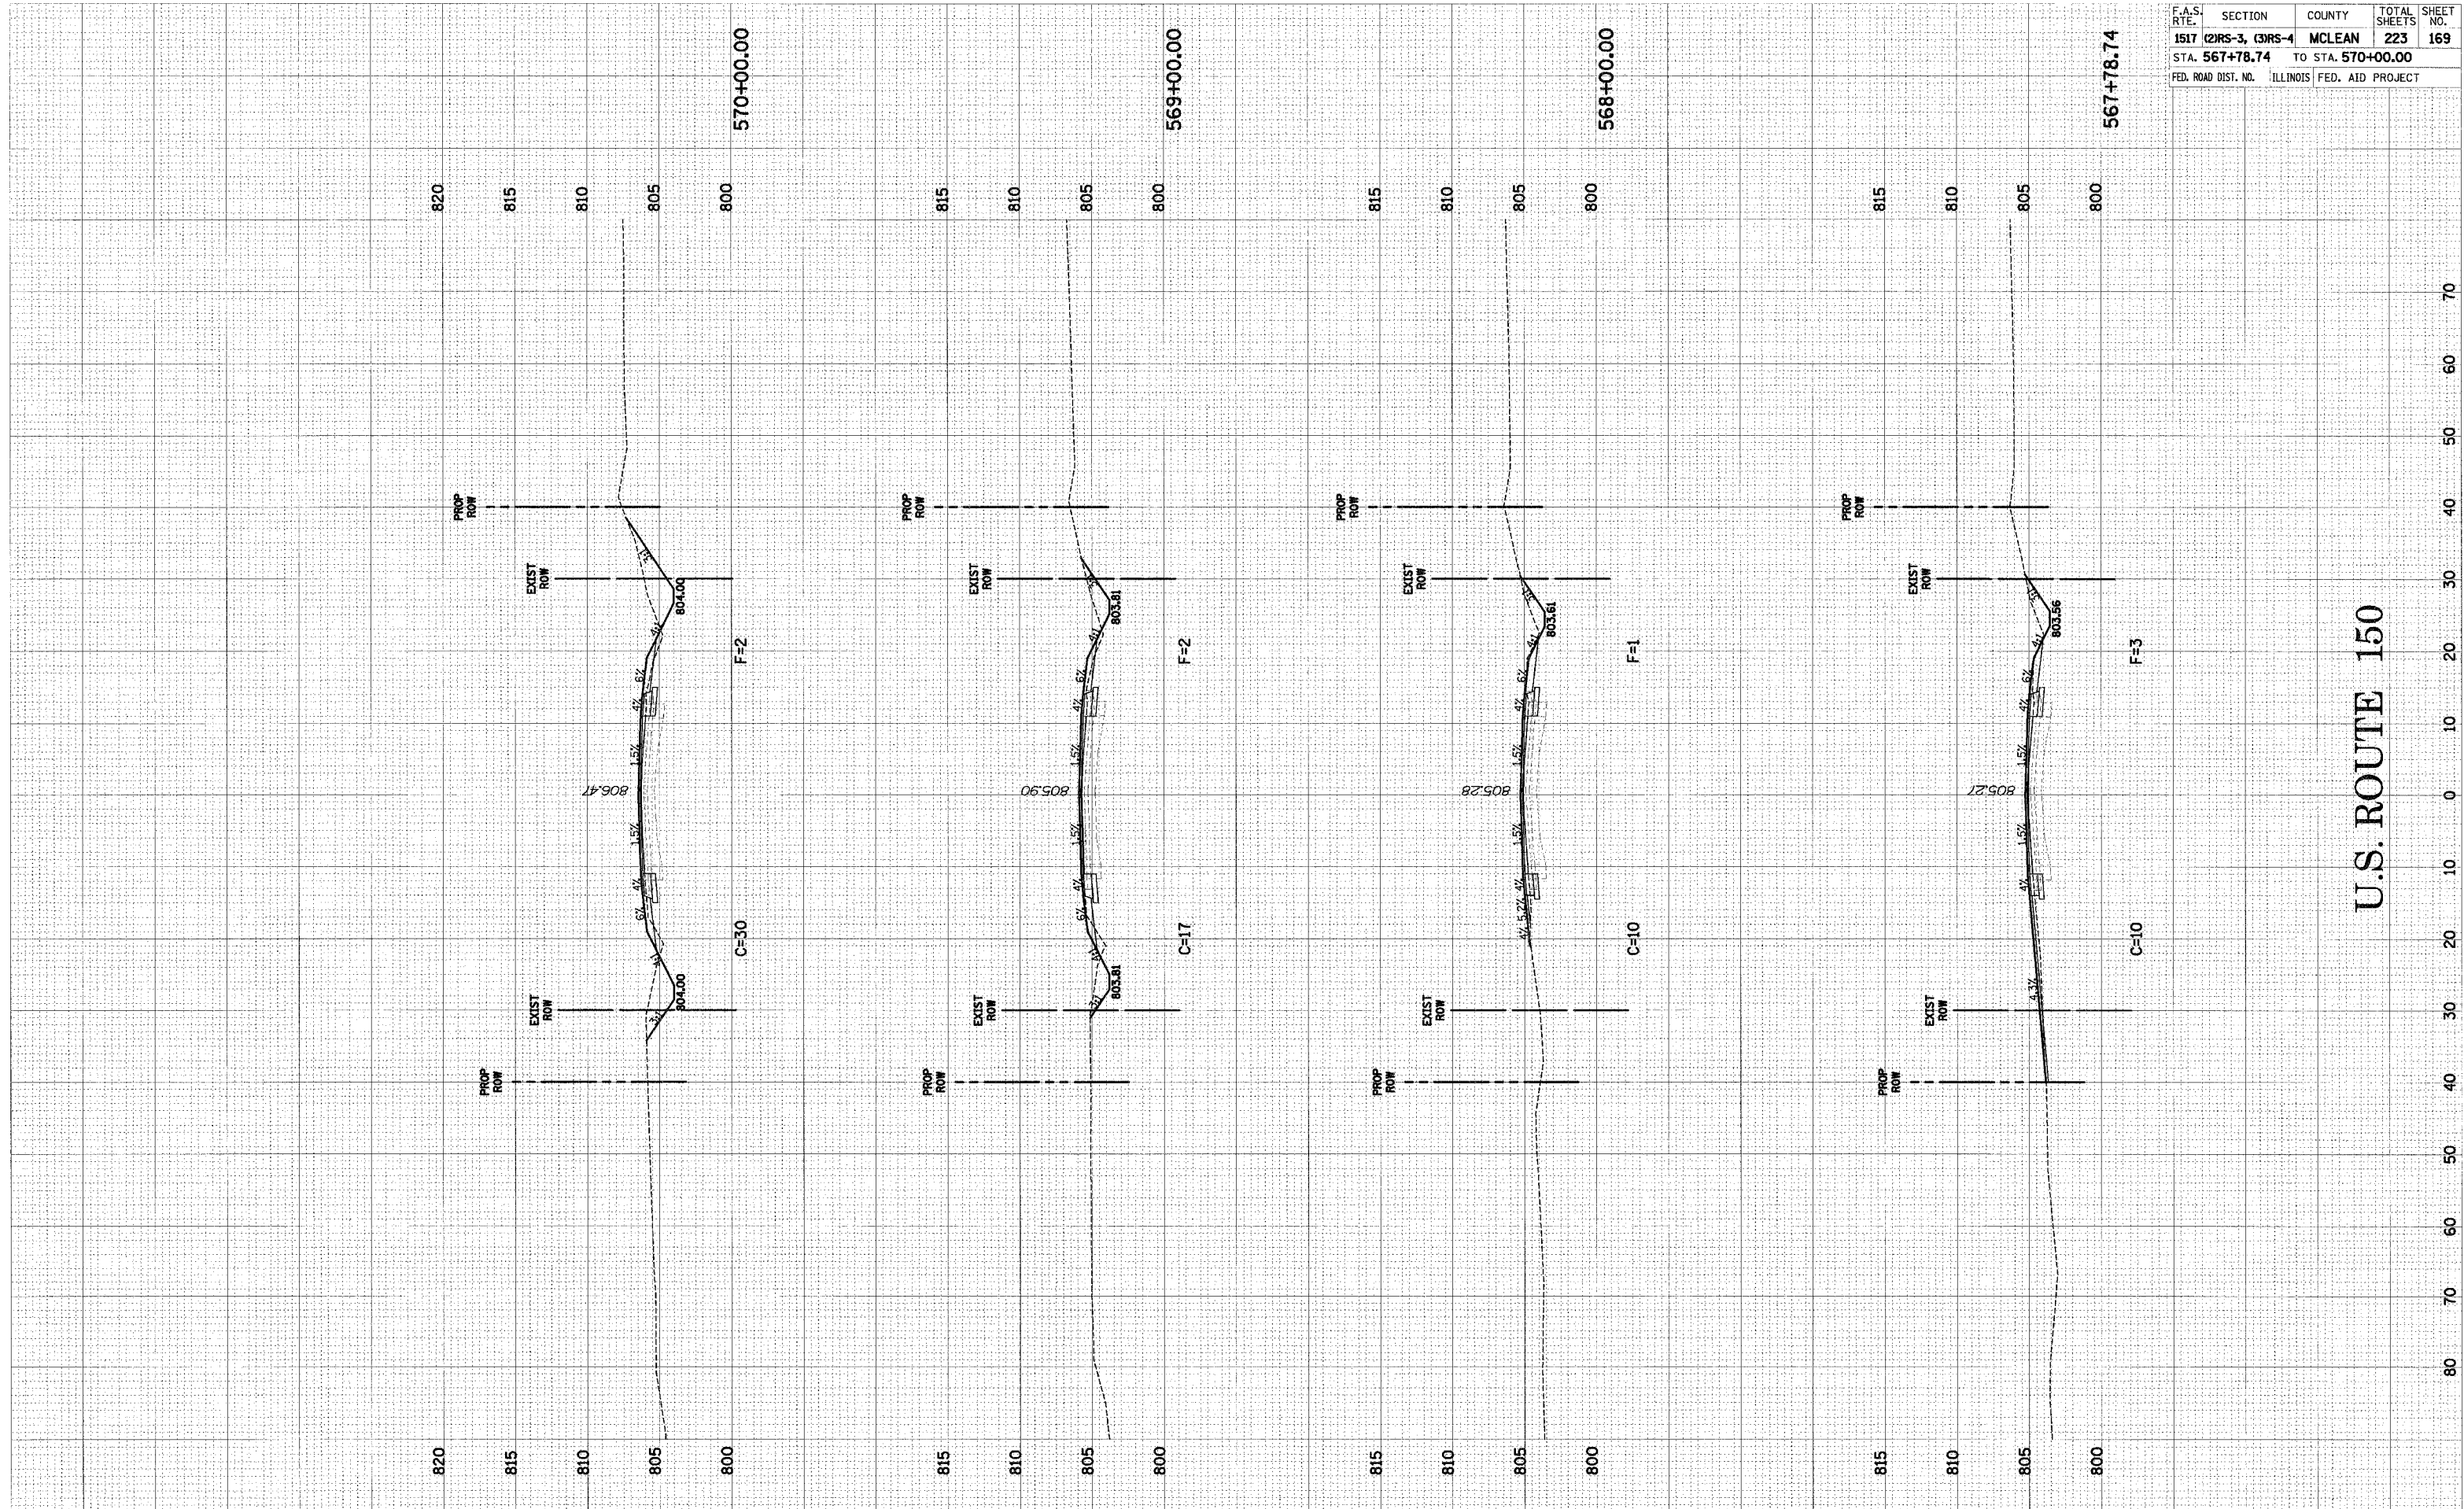

U.S. ROUTE 150

U.S. ROUTE 150 CROSS-SECTIONS STA. 567+78.74 TO STA. 570+00.00