


|              |          |         |
|--------------|----------|---------|
| FINAL SURVEY | SURVEYED | FLIPPED |
| NOTE BOOK    | TEMP. AT | AREAS   |
| NO.          | DATE     | CHECKED |

|                 |          |         |
|-----------------|----------|---------|
| ORIGINAL SURVEY | SURVEYED | FLIPPED |
| NOTE BOOK       | TEMP. AT | AREAS   |
| NO.             | DATE     | CHECKED |

|                                  |         |                           |              |           |
|----------------------------------|---------|---------------------------|--------------|-----------|
| F.A.S. RT.                       | SECTION | COUNTY                    | TOTAL SHEETS | SHEET NO. |
| 1517 (2)RS-3, (3)RS-4            | MCLEAN  | 223                       | 181          |           |
| STA. 621+00.00 TO STA. 625+00.00 |         | ILLINOIS FED. AID PROJECT |              |           |

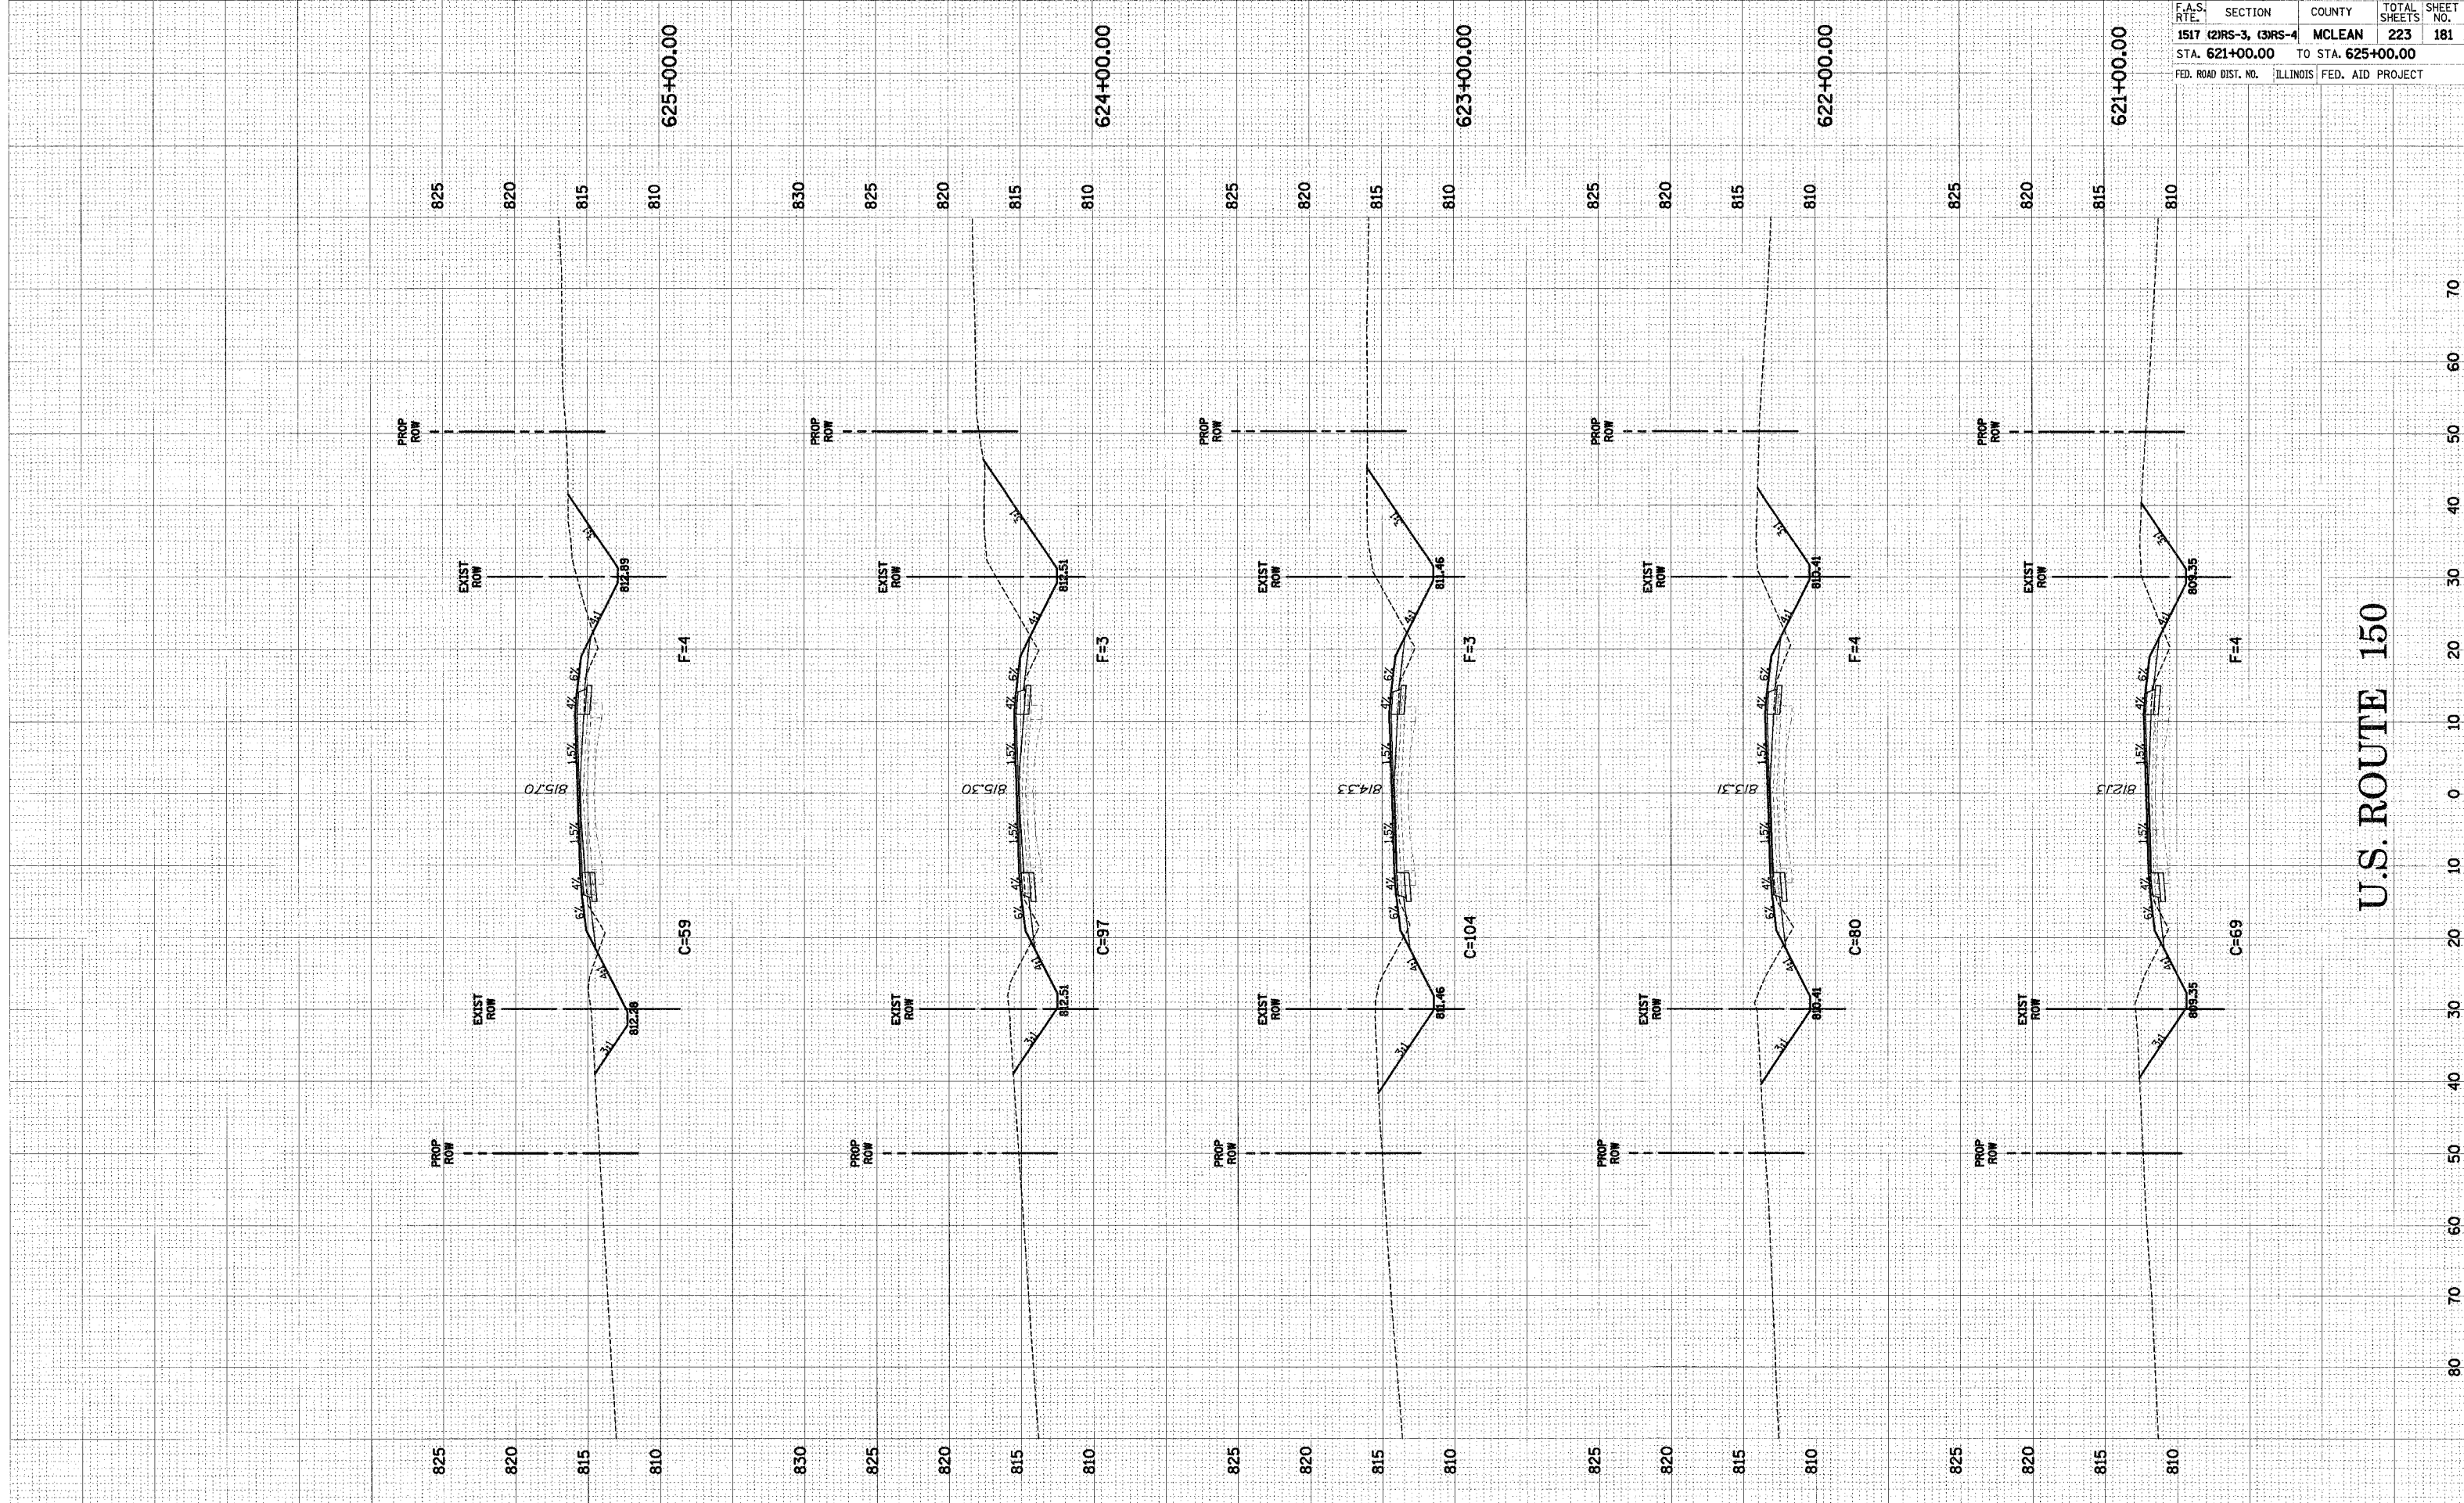

U.S. ROUTE 150

U.S. ROUTE 150 CROSS-SECTIONS STA. 621+00.00 TO STA. 625+00.00