


ORIGINAL SURVEY
 SURVEY
 PLOT
 NOTE BOOK
 AREAS
 AREAS CHECKED

SURVEYED
 PLOTTED
 TEMPLATE
 AREAS
 AREAS CHECKED

F.A.S. RTE.	SECTION	COUNTY	TOTAL SHEETS	SHEET NO.
1517	(2)RS-3, (3)RS-4	MCLEAN	223	199
STA. 705+00.00 TO STA. 709+00.00				
FED. ROAD DIST. NO.		ILLINOIS	FED. AID PROJECT	

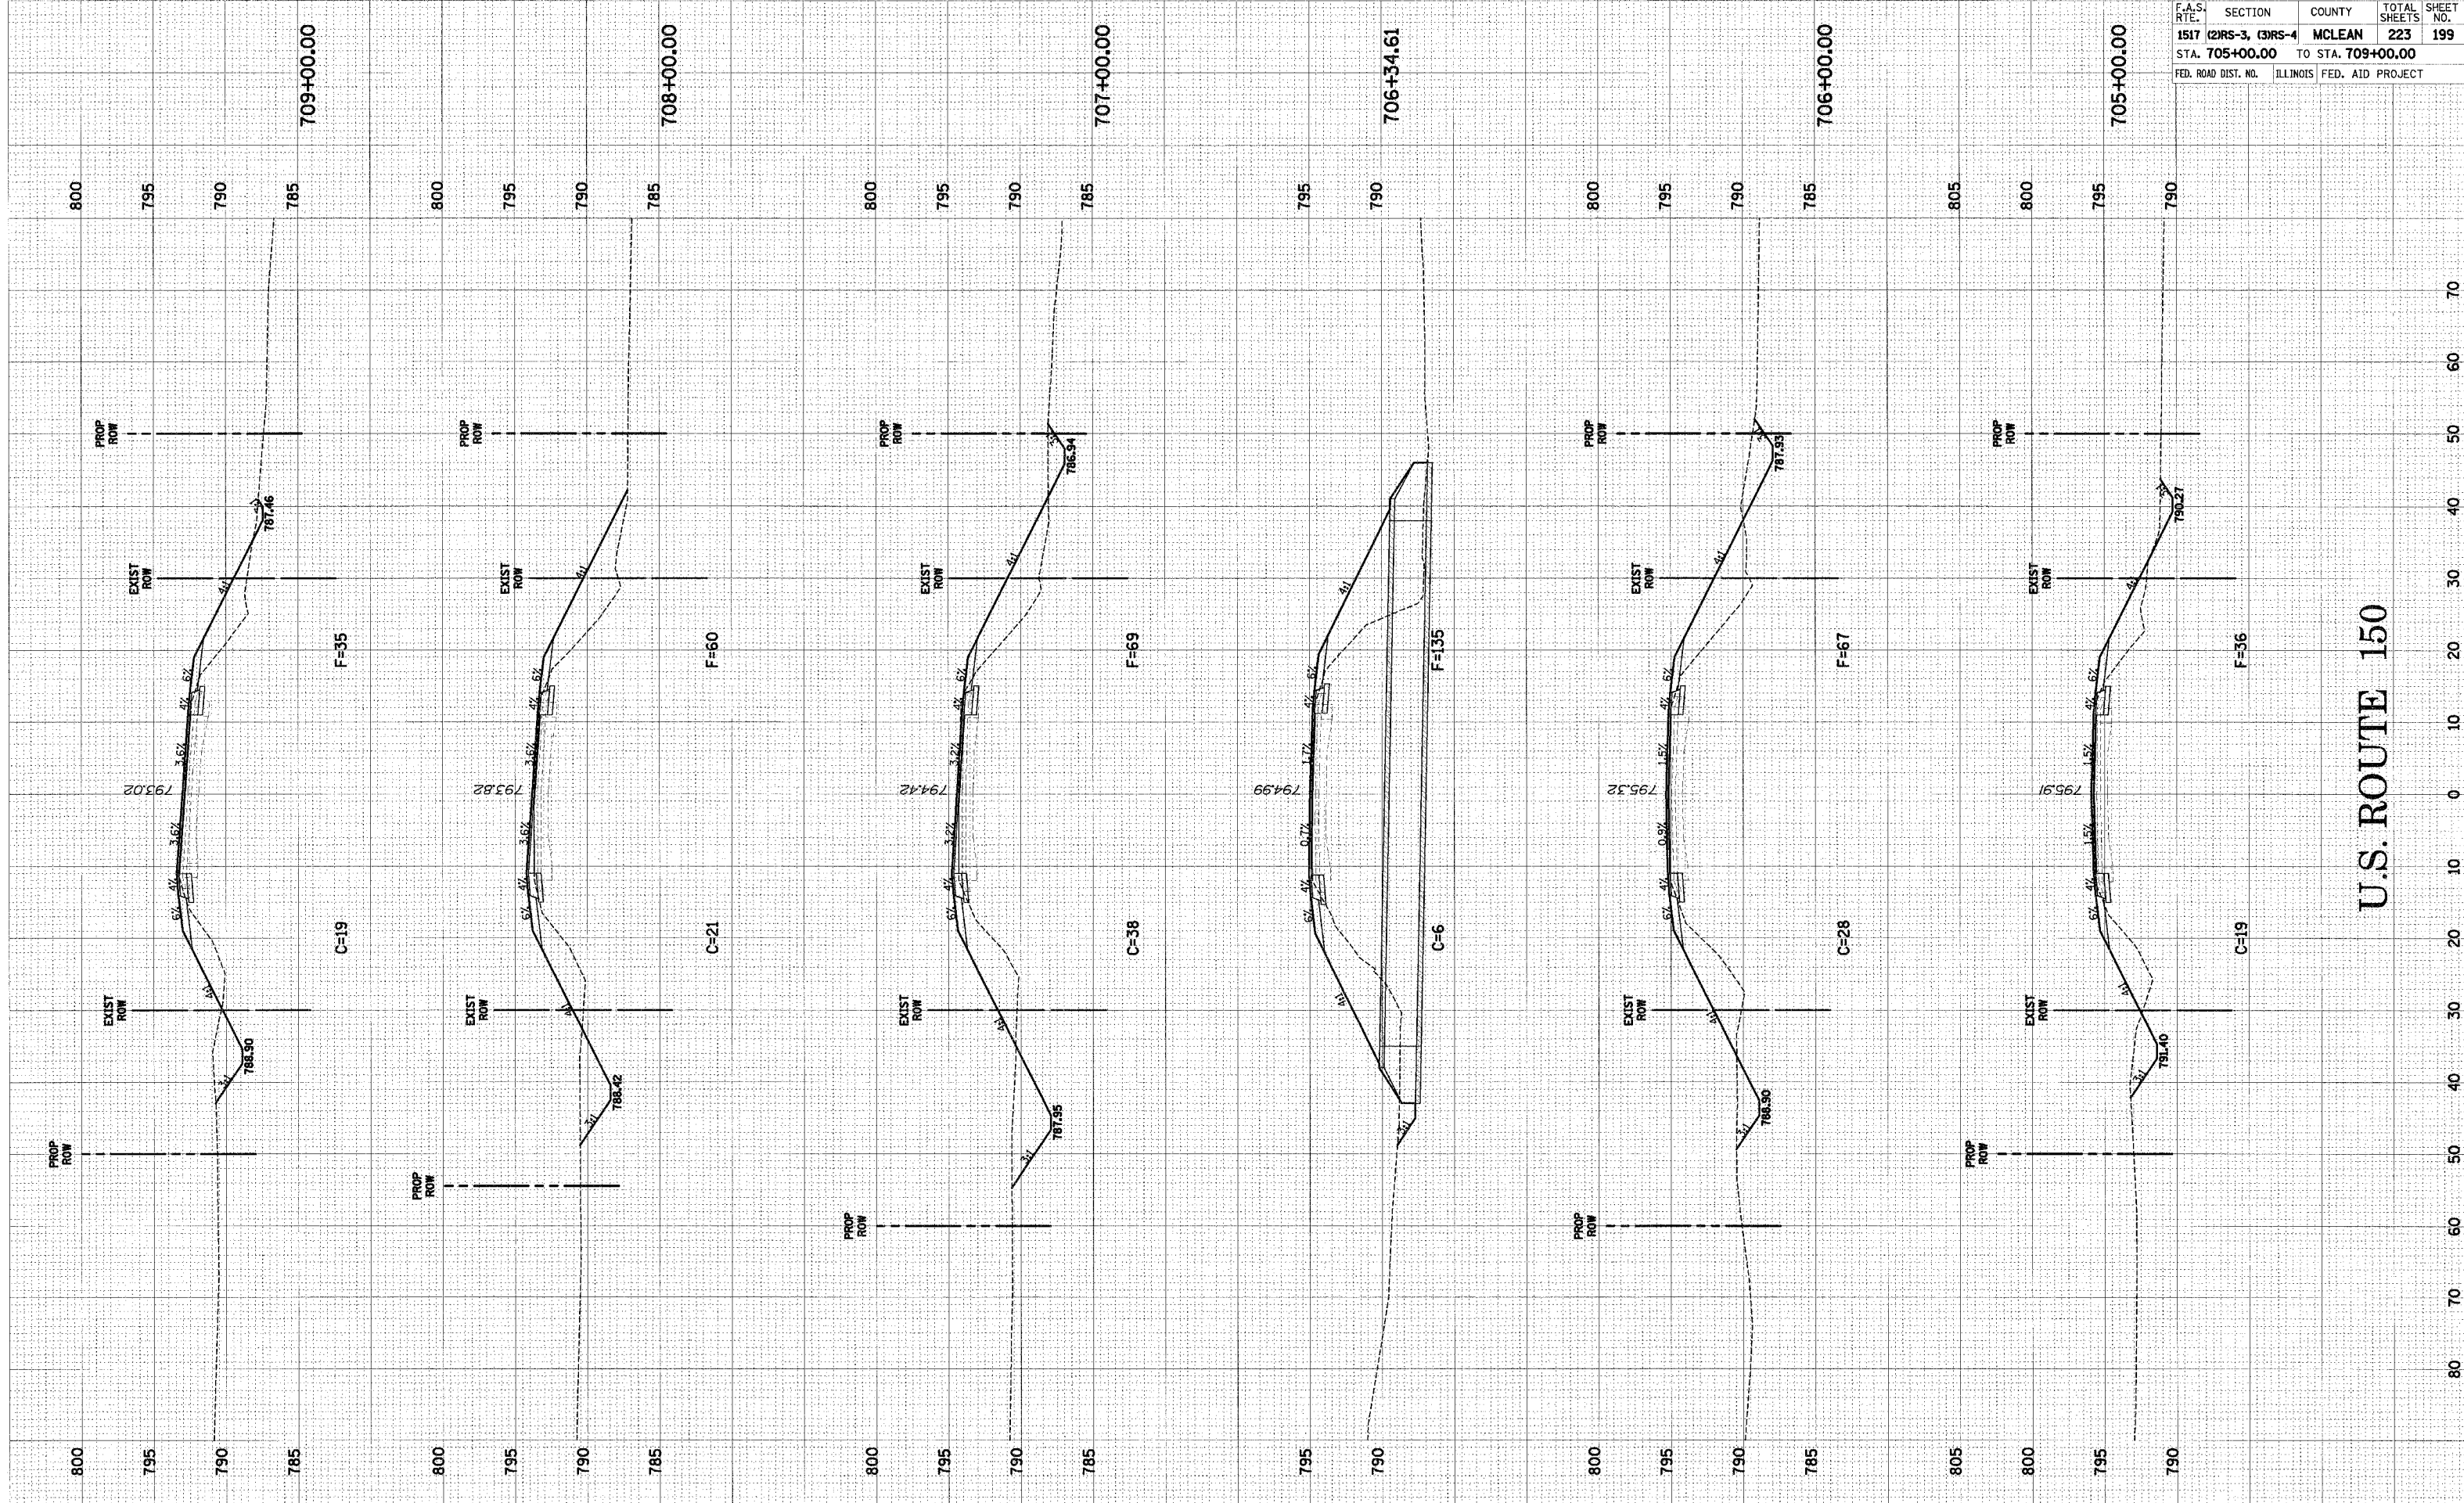

U.S. ROUTE 150

U.S. ROUTE 150 CROSS-SECTIONS STA. 705+00.00 TO STA. 709+00.00