


DATE	BY
REVISIONS	PLANNED
FINAL SURVEY	EXP. AID
ROUTE BOOK	AREAS
NO.	DATE CHECKED

DATE	BY
SURVEYED	TEMP. AID
ORIG. SURV.	AREAS
MOV. SOWN	AREAS
NO.	DATE CHECKED

F.A.S. RTE.	SECTION	COUNTY	TOTAL SHEETS	SHEET NO.
1517	(2)RS-3, (3)RS-4	MCLEAN	223	202
STA. 719+00.00		TO STA. 723+00.00		
FED. ROAD DIST. NO.	ILLINOIS	FED. AID PROJECT		

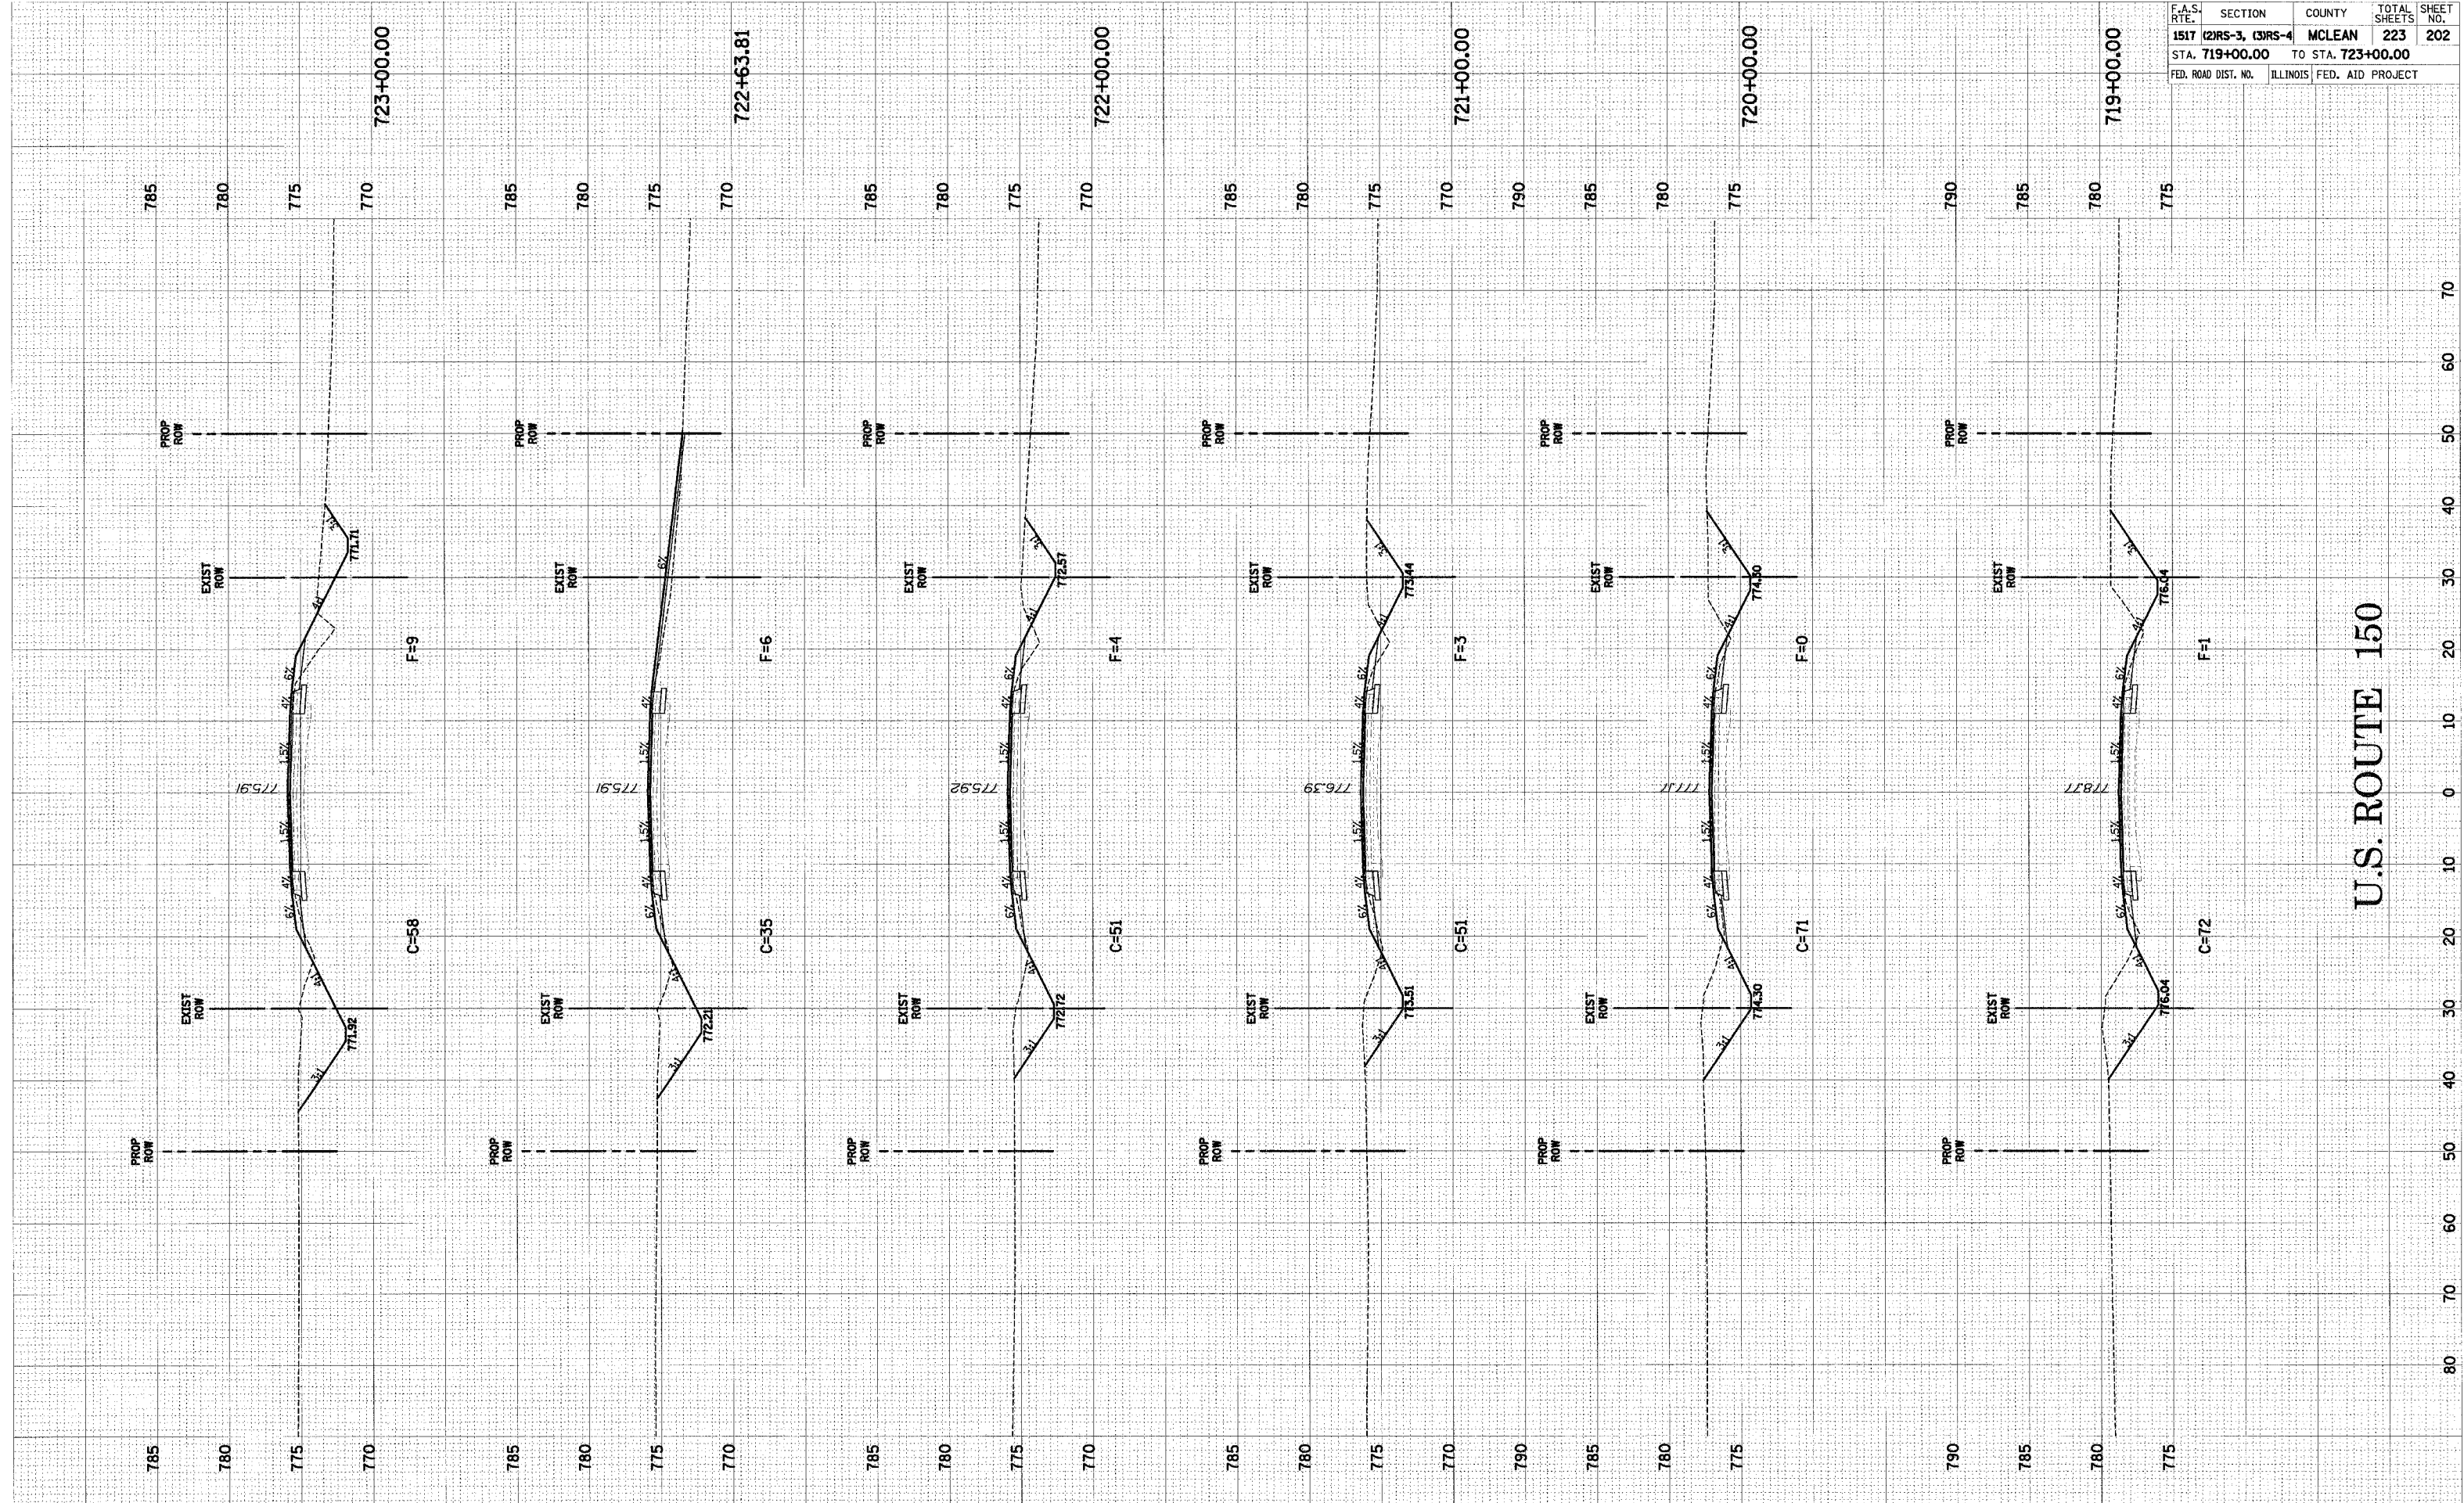

U.S. ROUTE 150

U.S. ROUTE 150 CROSS-SECTIONS STA. 719+00.00 TO STA. 723+00.00