


ORIGINAL SURVEY
 DATE
 BY
 CHECKED
 DATE
 BY
 PLOTTED
 DATE
 BY
 F.M.L.
 SURVEY
 NOTE BOOK
 NO.
 AREA
 CHECKED
 DATE
 BY
 TEMP. DATE
 BY
 AREA
 CHECKED
 DATE
 BY
 DATE
 BY

ORIGINAL SURVEY
 DATE
 BY
 CHECKED
 DATE
 BY
 PLOTTED
 DATE
 BY
 F.M.L.
 SURVEY
 NOTE BOOK
 NO.
 AREA
 CHECKED
 DATE
 BY
 TEMP. DATE
 BY
 AREA
 CHECKED
 DATE
 BY
 DATE
 BY

F.A.S. RTE.	SECTION	COUNTY	TOTAL SHEETS	SHEET NO.
1517	(2)RS-3, (3)RS-4	MCLEAN	223	223
STA. 2400+50.00 TO STA. 2401+00.00				
FED. ROAD DIST. NO.	ILLINOIS	FED. AID PROJECT		

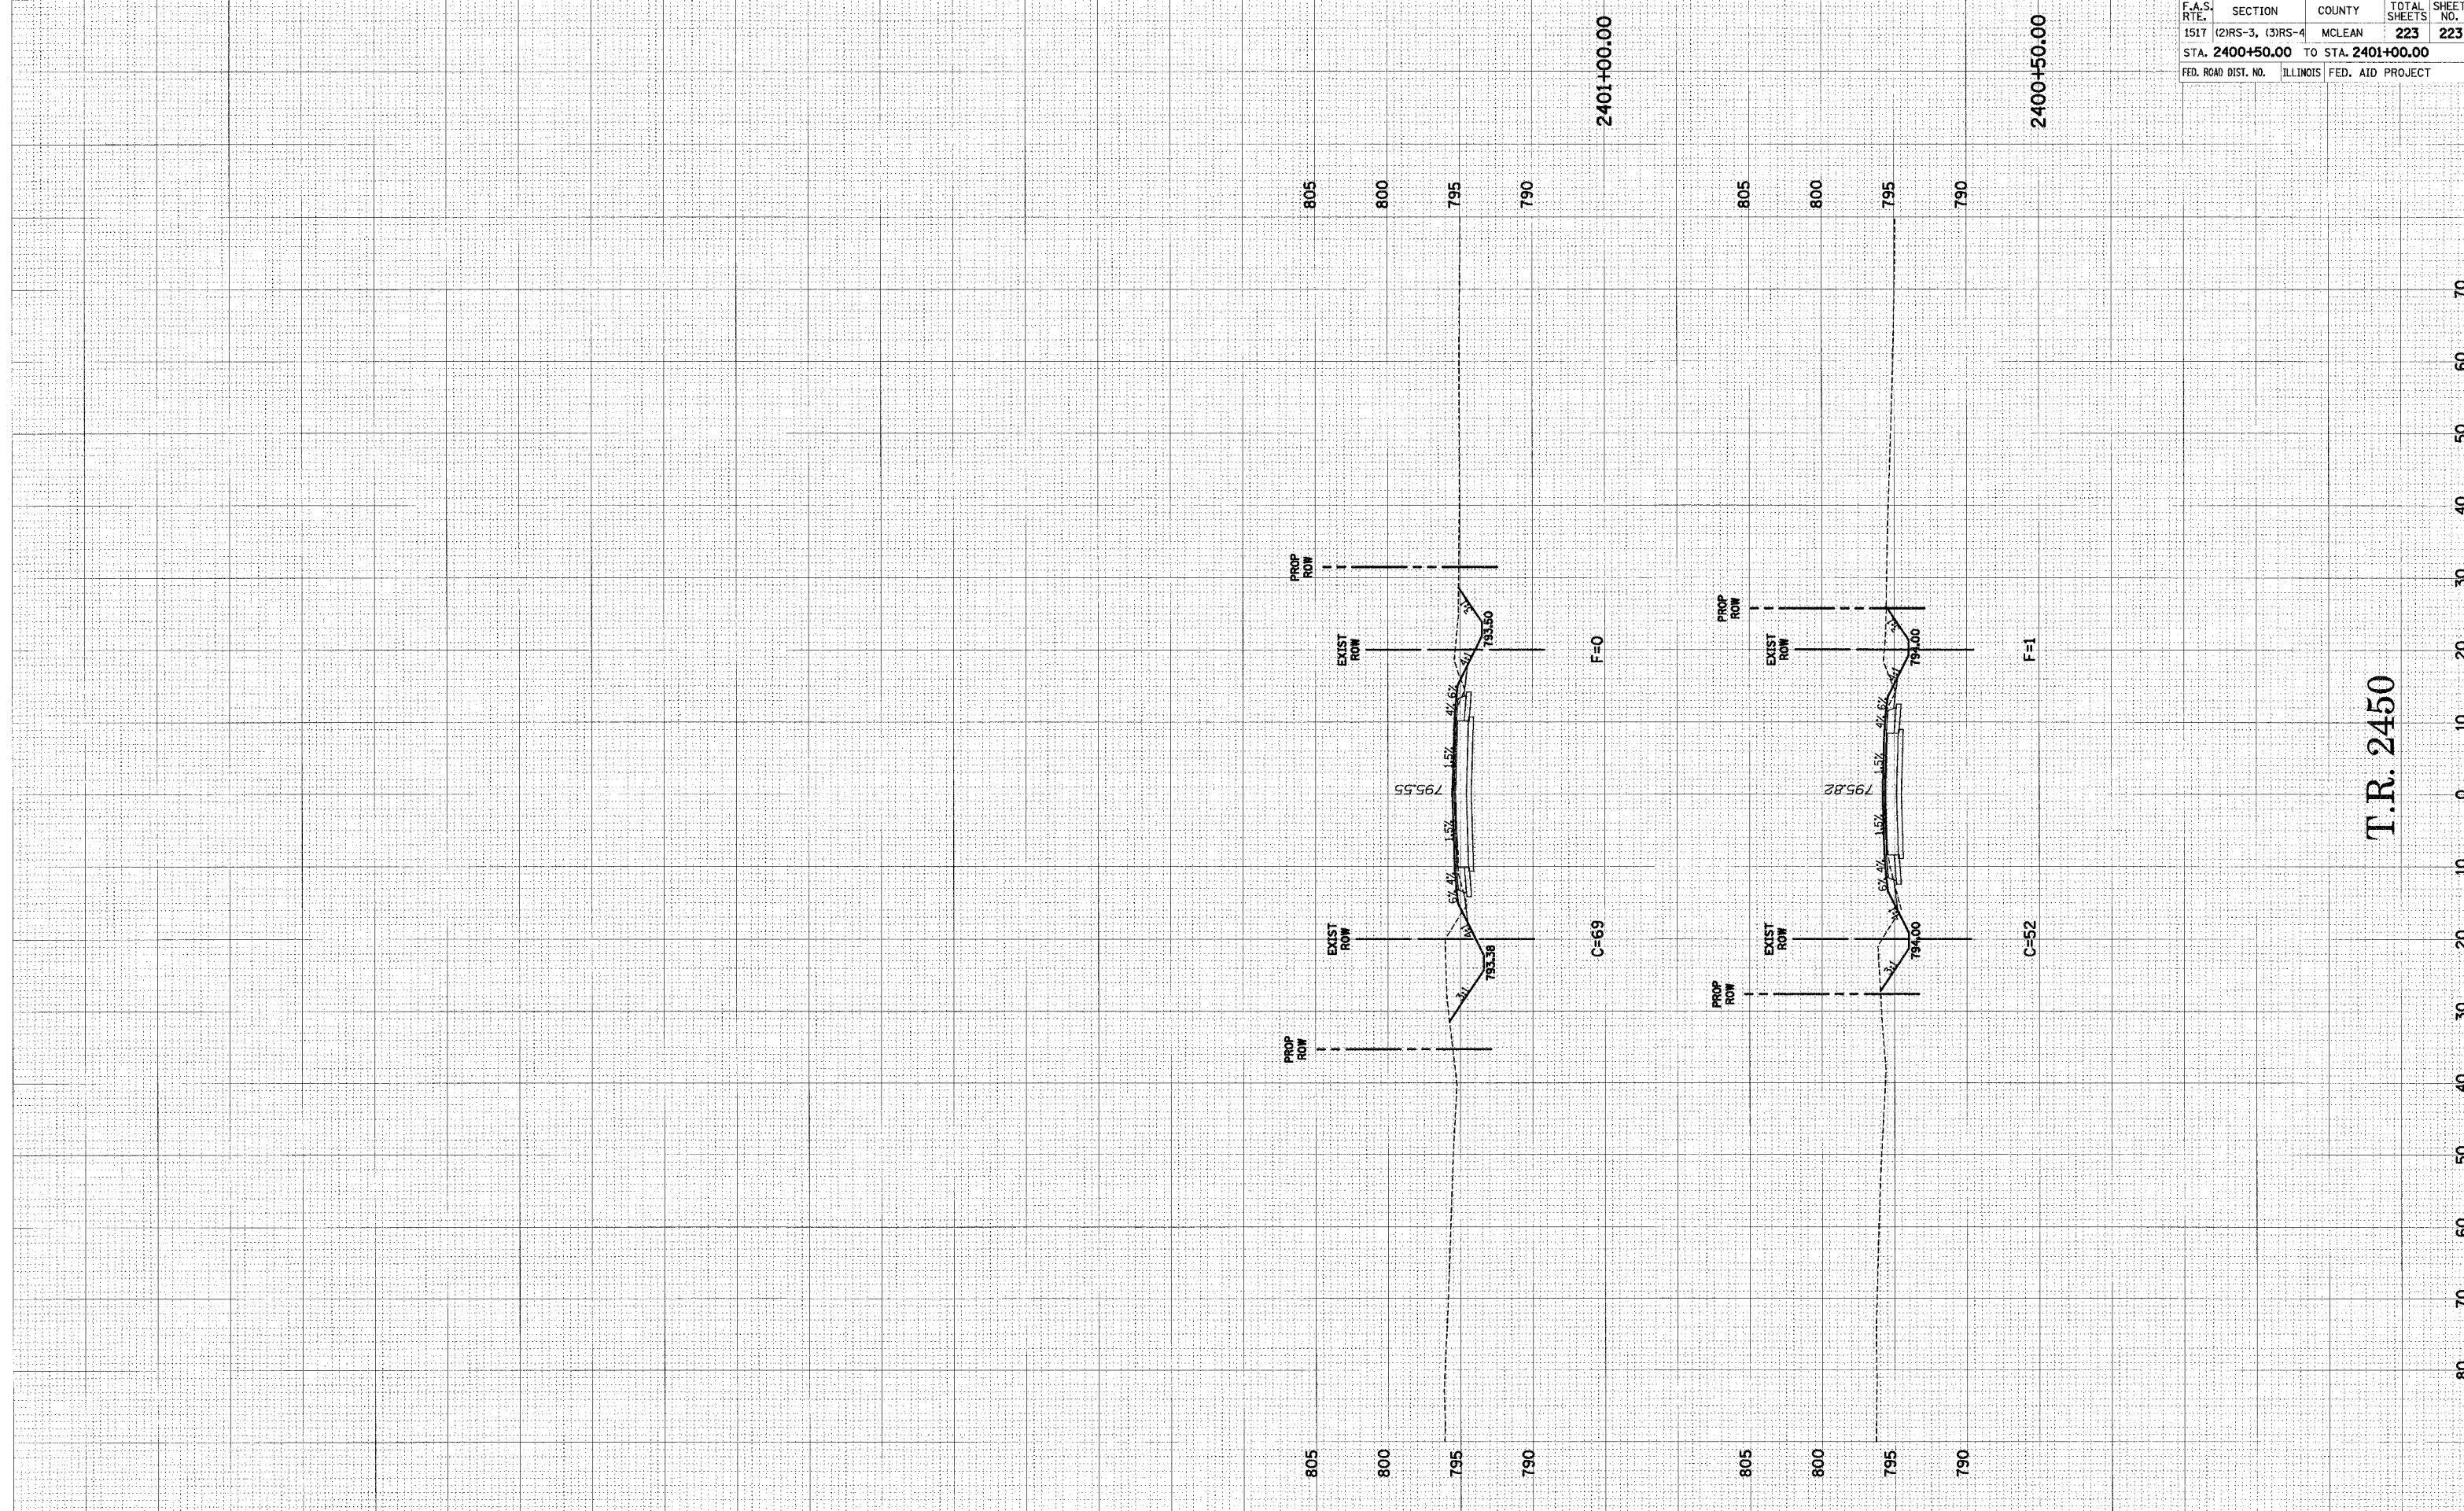

T.R. 2450