
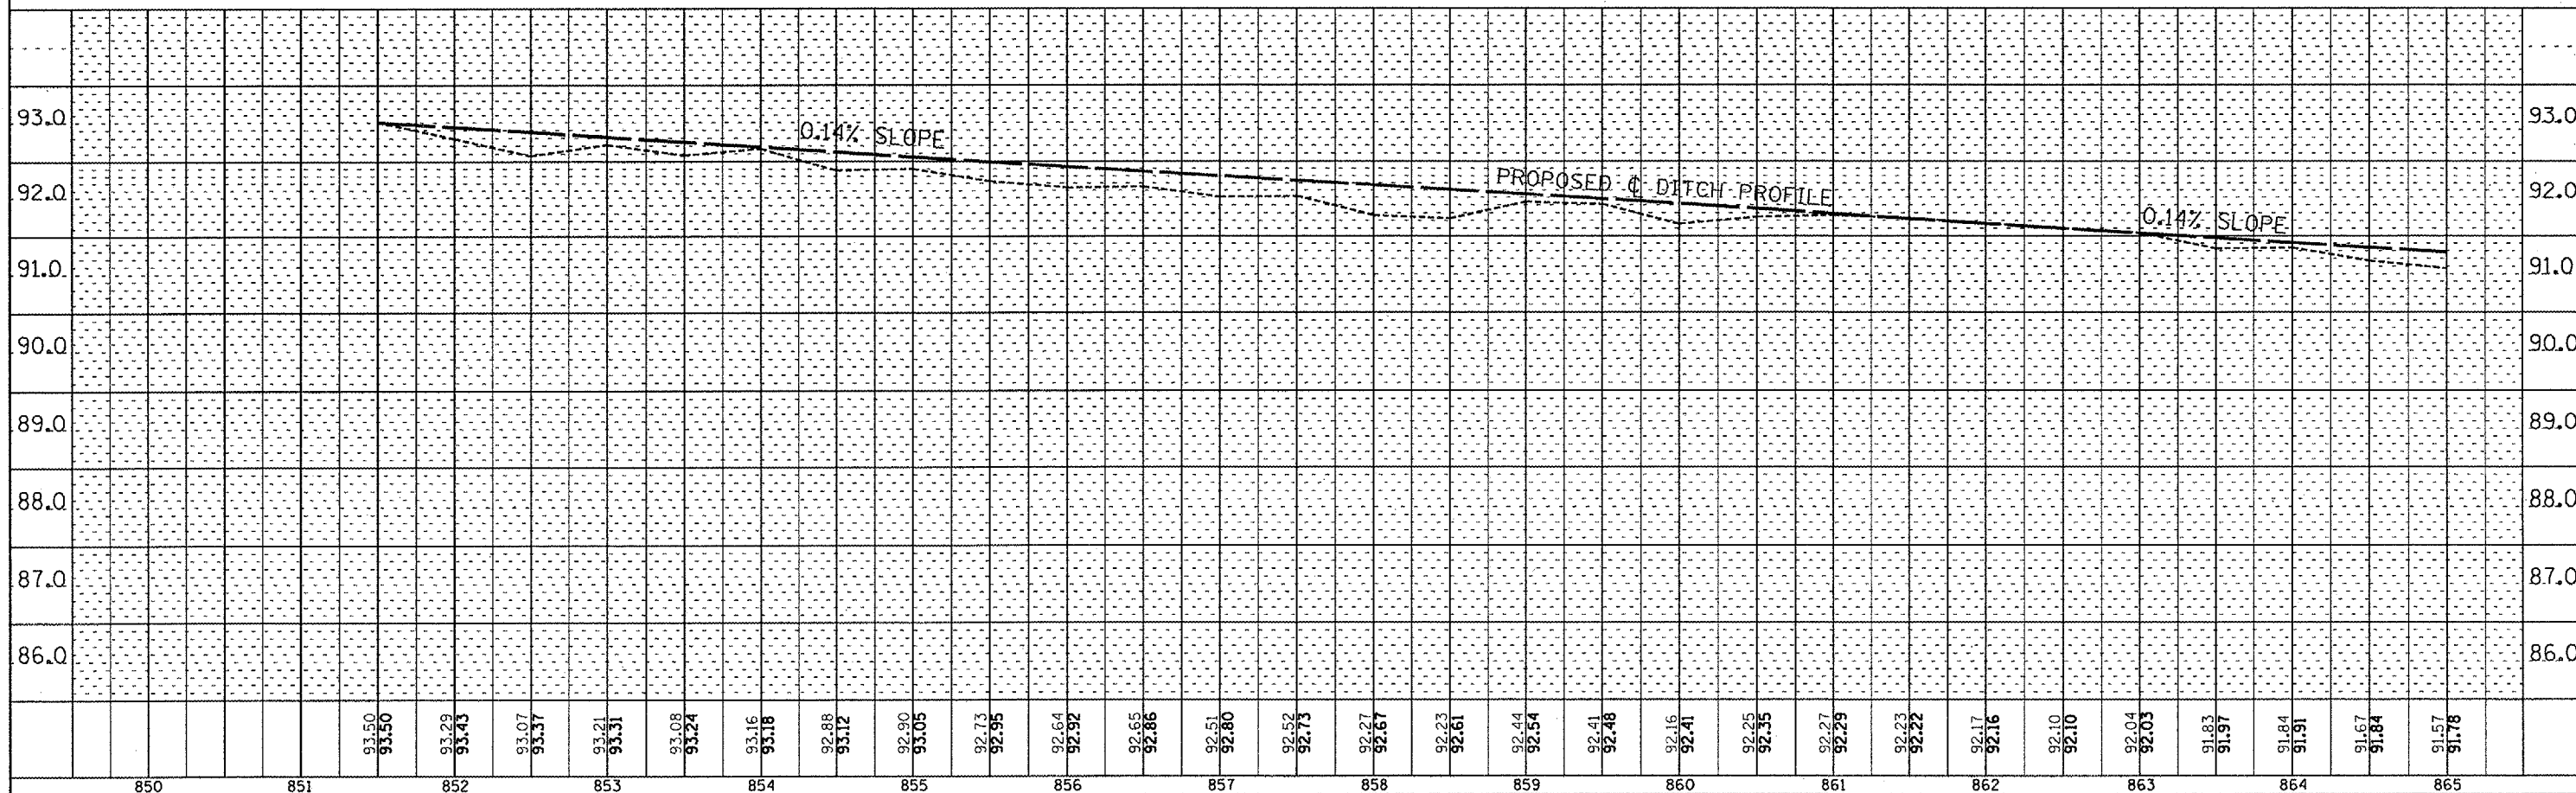


F.A.I. RTE.	SECTION	COUNTY	TOTAL SHEETS	SHEET NO.
57	(38-6)T	IRROQUOIS	23	5

BM 1 (100.00) STA. 854+00 RT TOP OF ROW MARKER +/-111' OFFSET

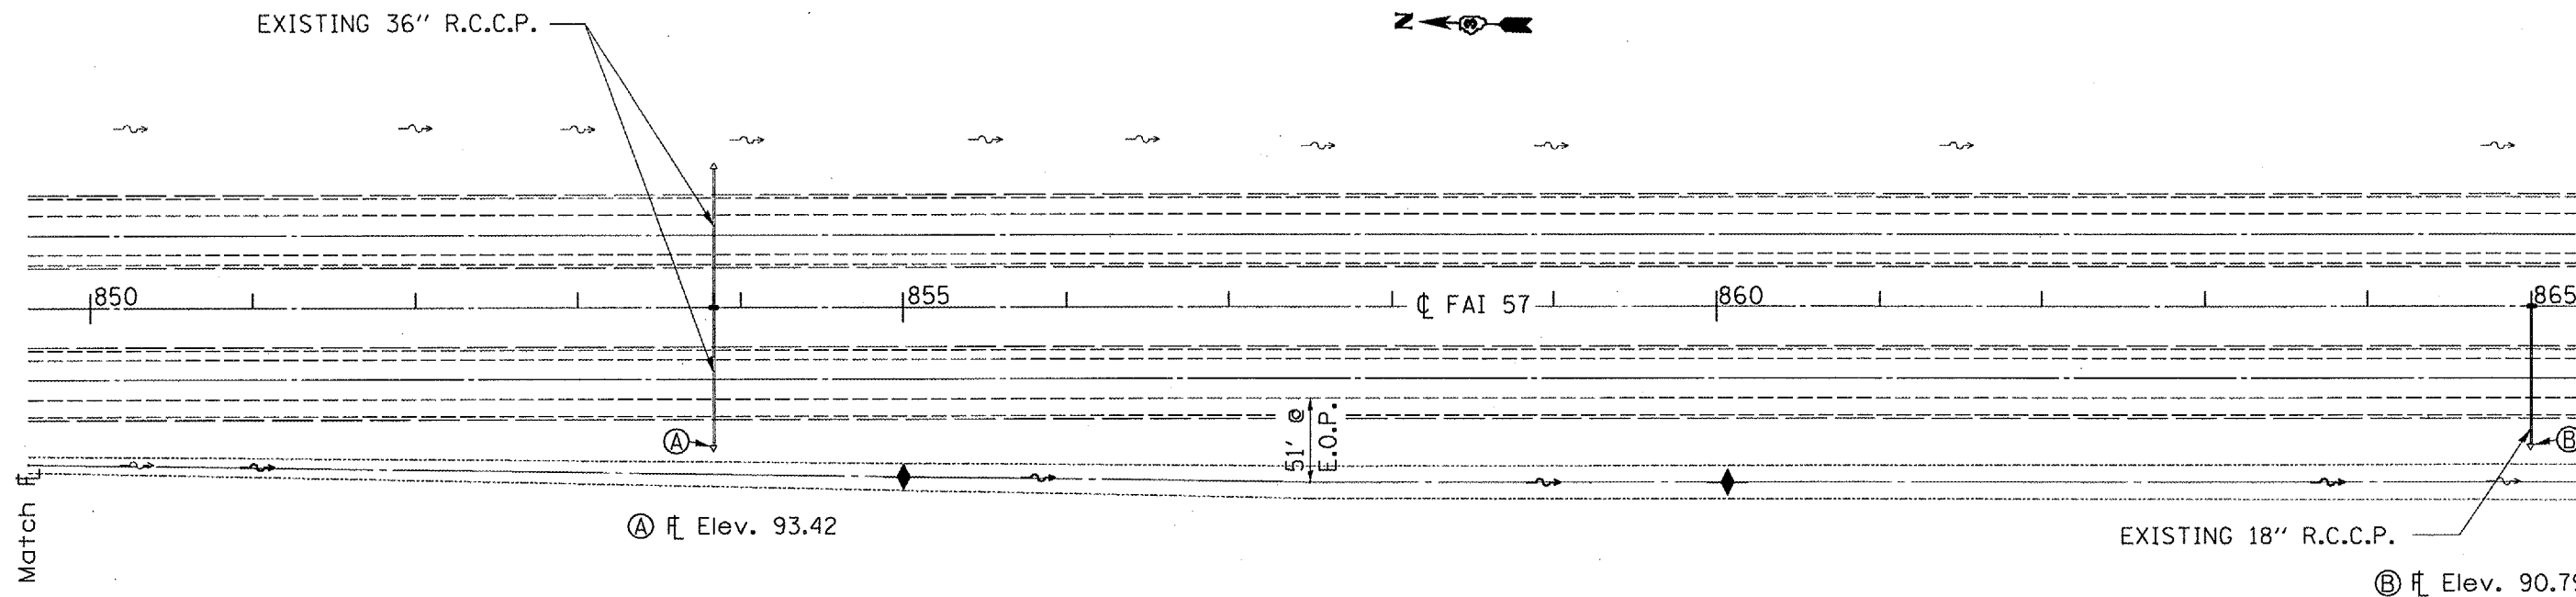

STA. 850+00 TO STA 865+00