
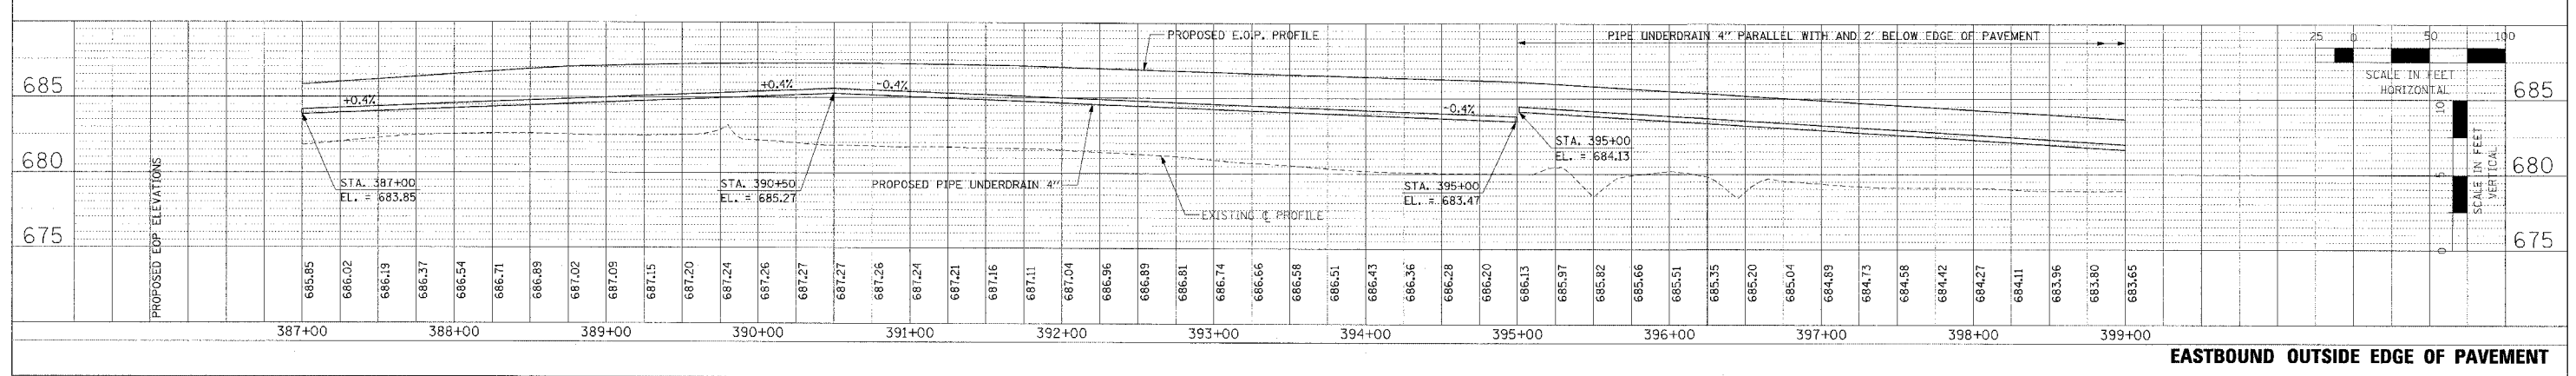
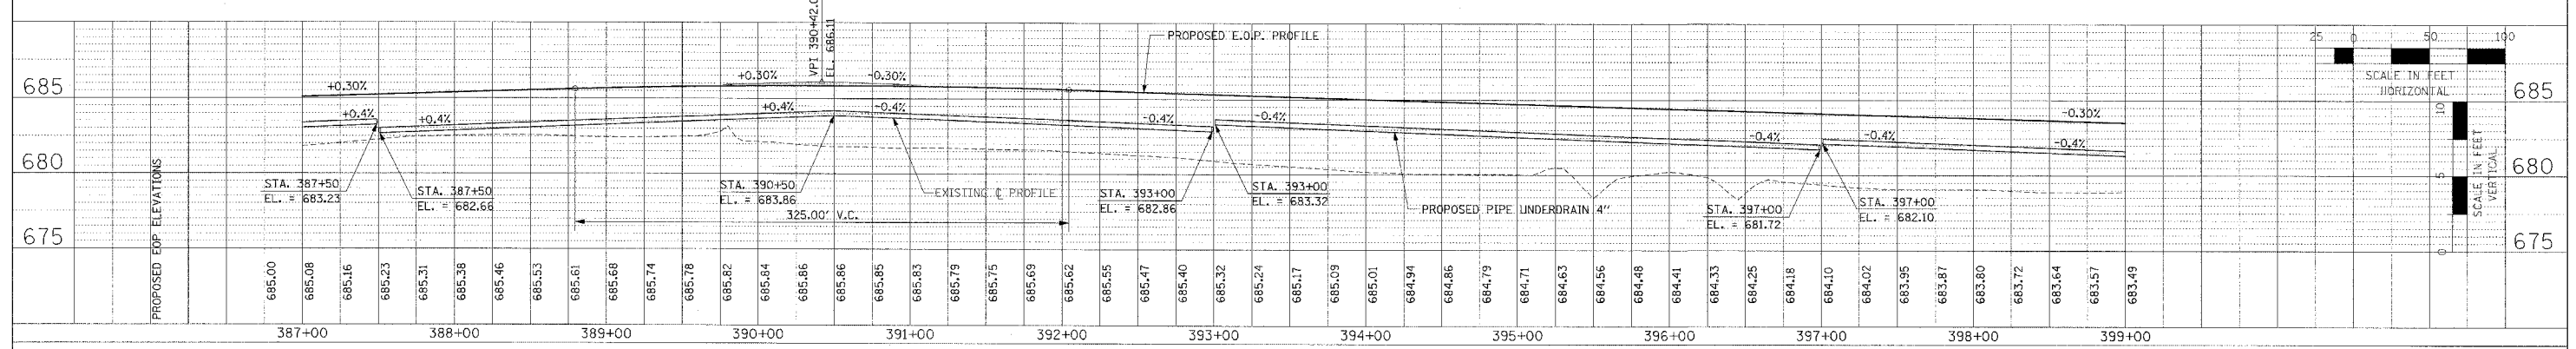
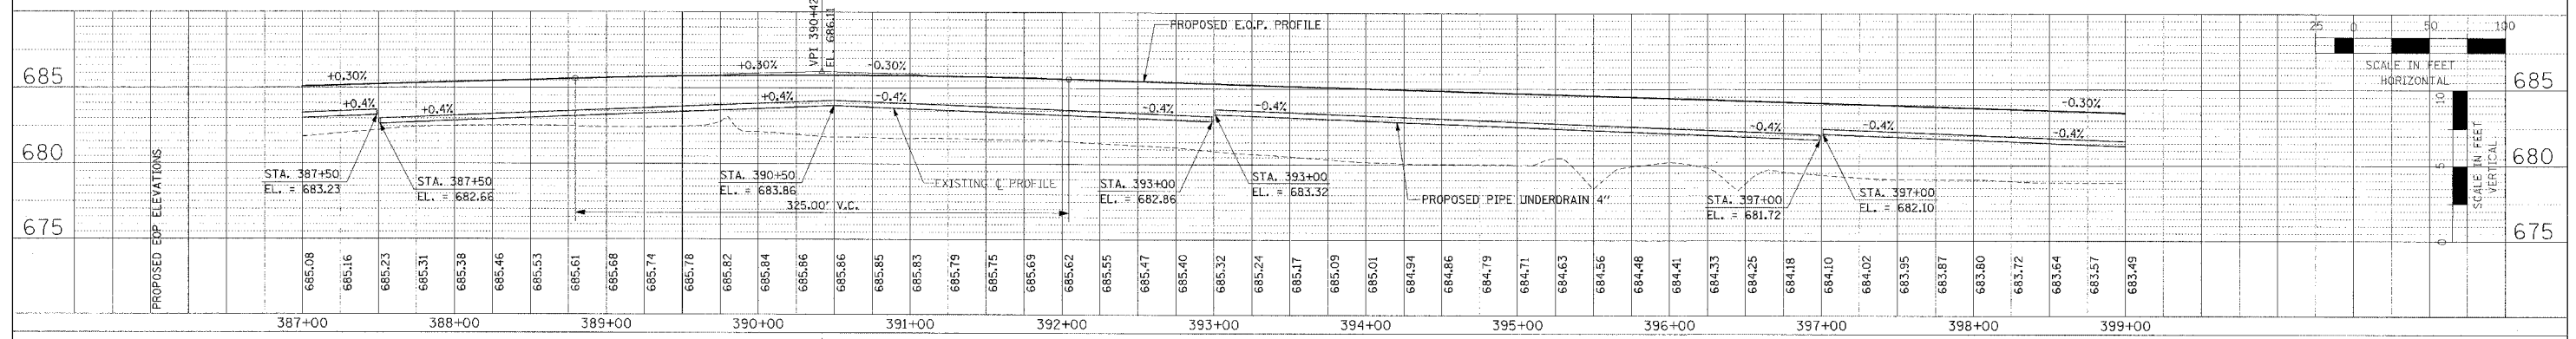


F&P SITE	SECTION	COUNTY	TOTAL SHEET SHEETS: NO.
315	55-2	McDONOUGH	1025 / 282
STA. 387+00		TO STA. 399+00	
FED. ROAD DIST. NO. 4 ILLINOIS FED. AID PROJECT			

DATE	BY
3/30/06	...
PROJECT NO.	...


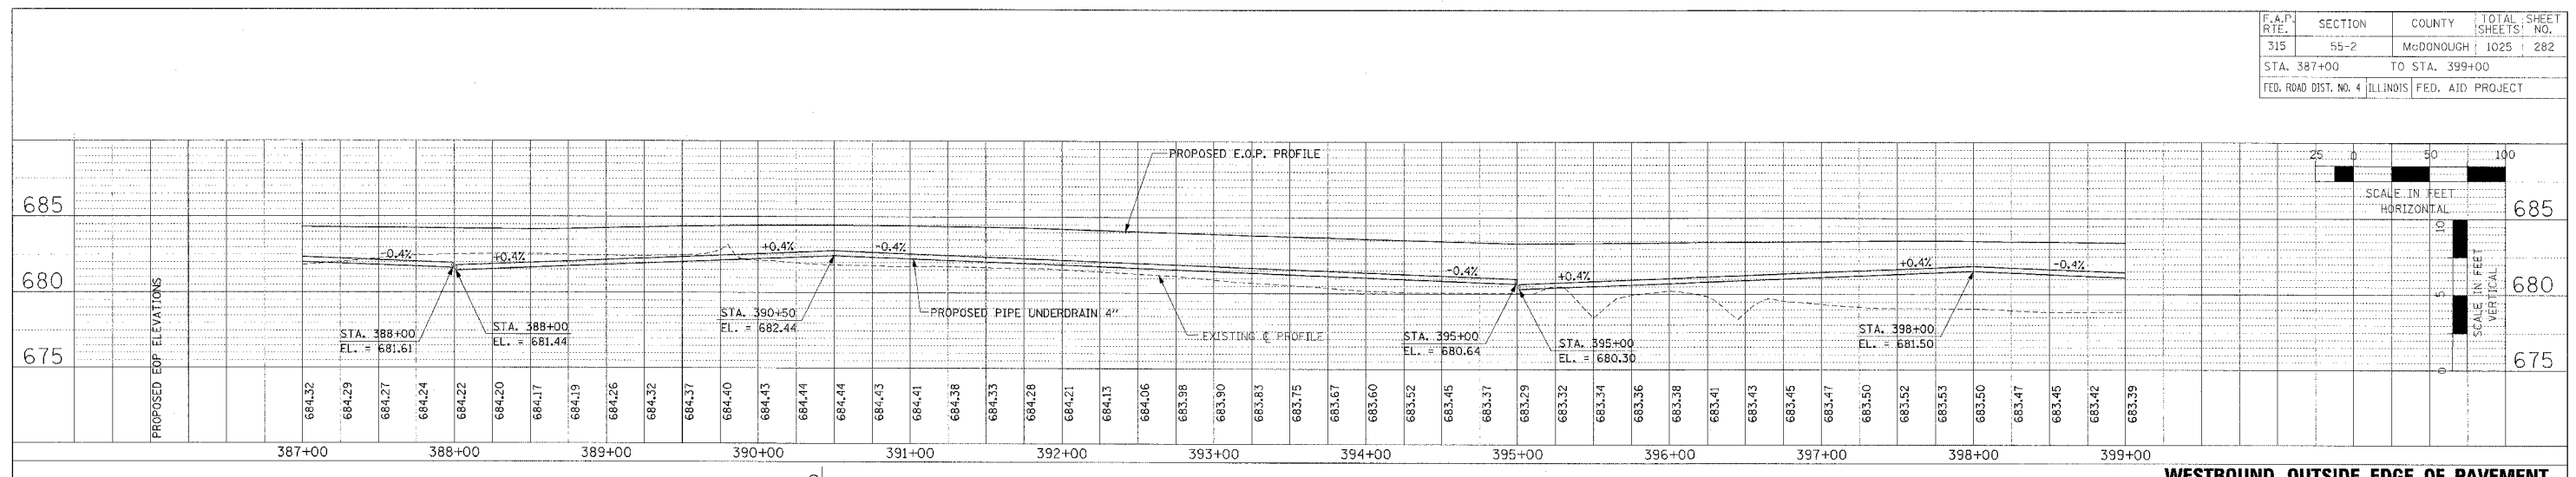

PIPE UNDERDRAIN PROFILES - IL. ROUTE 336 - STA. 387+00 TO STA. 399+00