
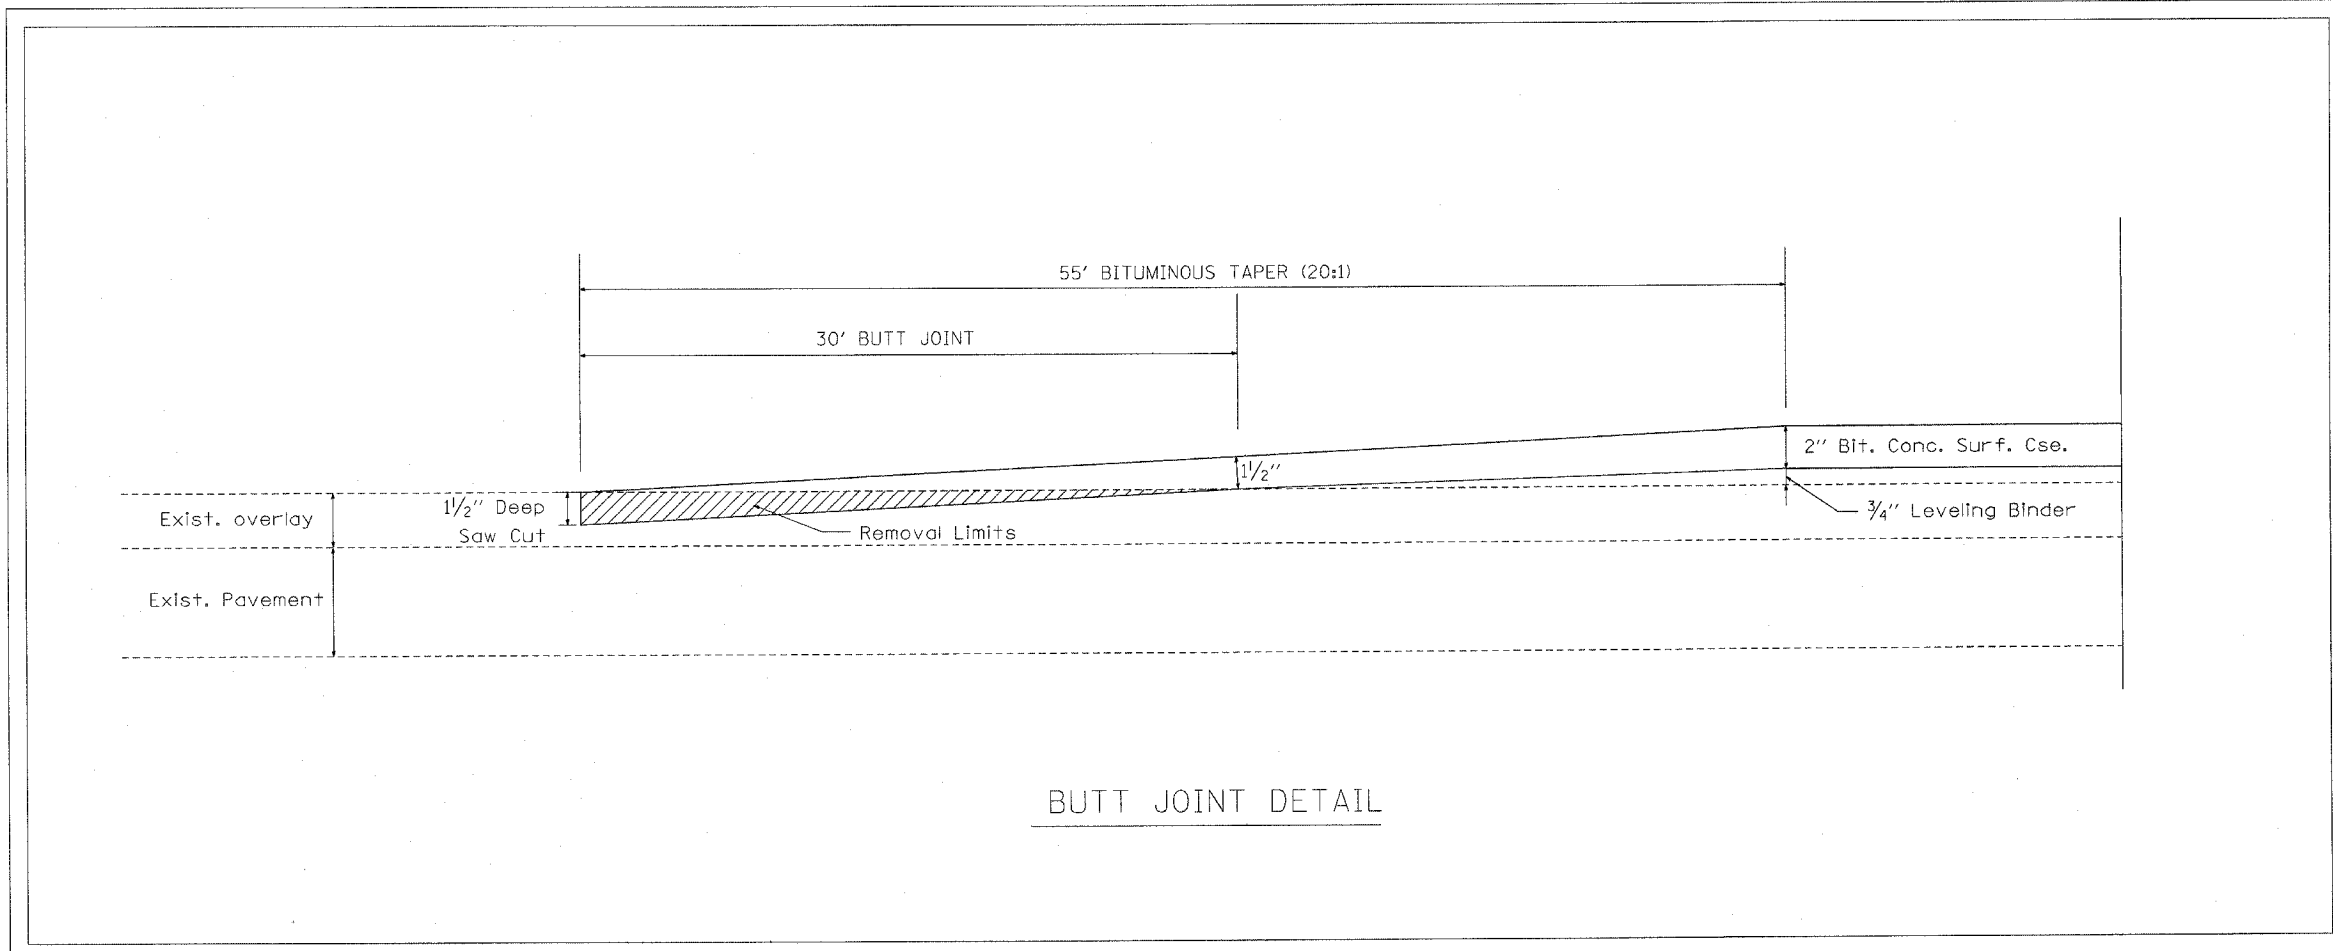


DESIGNED AMPH	 RANDOLPH & ASSOCIATES, INC. <small>101 N. FORTKNOX AVENUE, PEORIA, IL 61601-3124 TEL: 309-692-8000 FAX: 309-692-8005 • 800-331-7051 WWW.RANDOLPHR&A.COM CONSULTING ENGINEERS • LAND SURVEYORS</small>	FILE NUMBER 136.115	F.A.U. RTE.	SECTION	COUNTY	TOTAL SHEETS	SHEET NO.
CHECKED RB		DATE February 2004	6584	105R-1	PEORIA	115	55
DRAWN AMPH		STA.	TO STA.				
CHECKED RB		FED. ROAD DIST. NO. 4 ILLINOIS FED. AID PROJECT					



BUTT JOINT DETAIL

BUTT JOINT DETAIL
 ALLEN ROAD
 F.A.U. 6584 (SBI 174) SECTION 105R-1
 PEORIA COUNTY