



### DETAIL OF SIDE ROAD IMPROVEMENT @ SHILOH ROAD

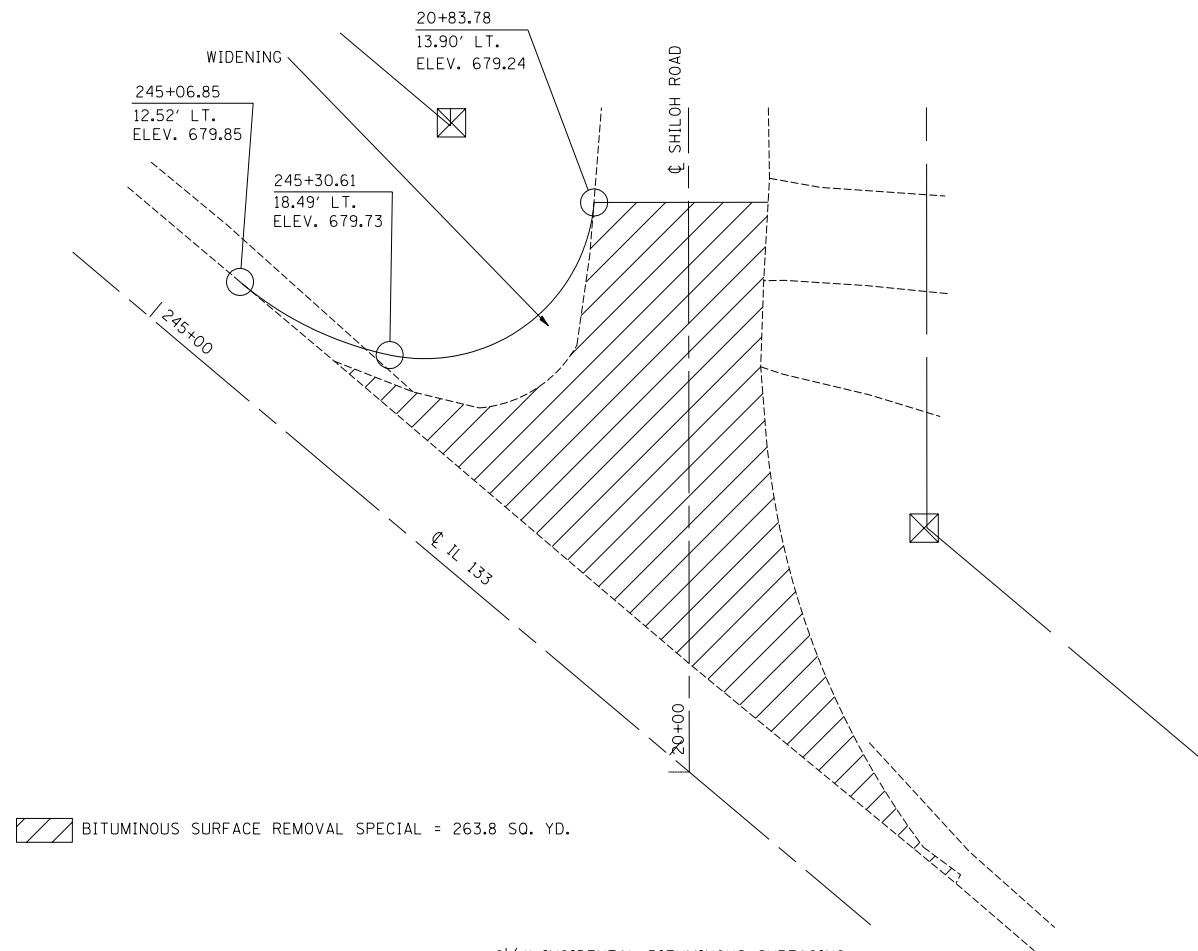

BITUMINOUS SURFACE REMOVAL SPECIAL = 263.8 SQ. YD.

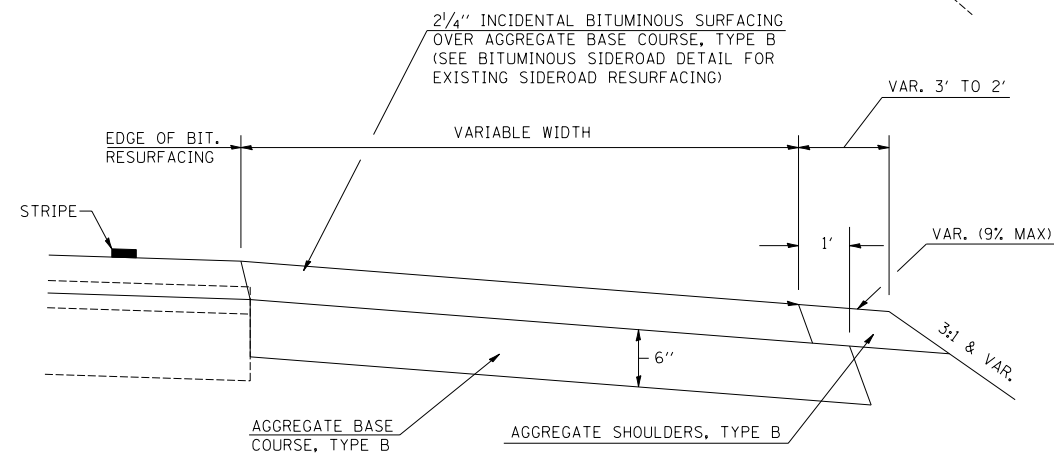


### CROSS SECTION OF PROPOSED WIDENING

### INCIDENTAL RESURFACING DETAIL FOR 1150 E. STA 549+41 LT.

F.A.P. RTE.	SECTION	COUNTY	TOTAL SHEETS	SHEET NO.
749	.	EDGAR	75	39

CONTRACT NO. 70134  
 • 14RS-2,122RS-3 & (123NRS,14)BR

BITUMINOUS SURFACE REMOVAL SPECIAL = 380 SQ. YD.

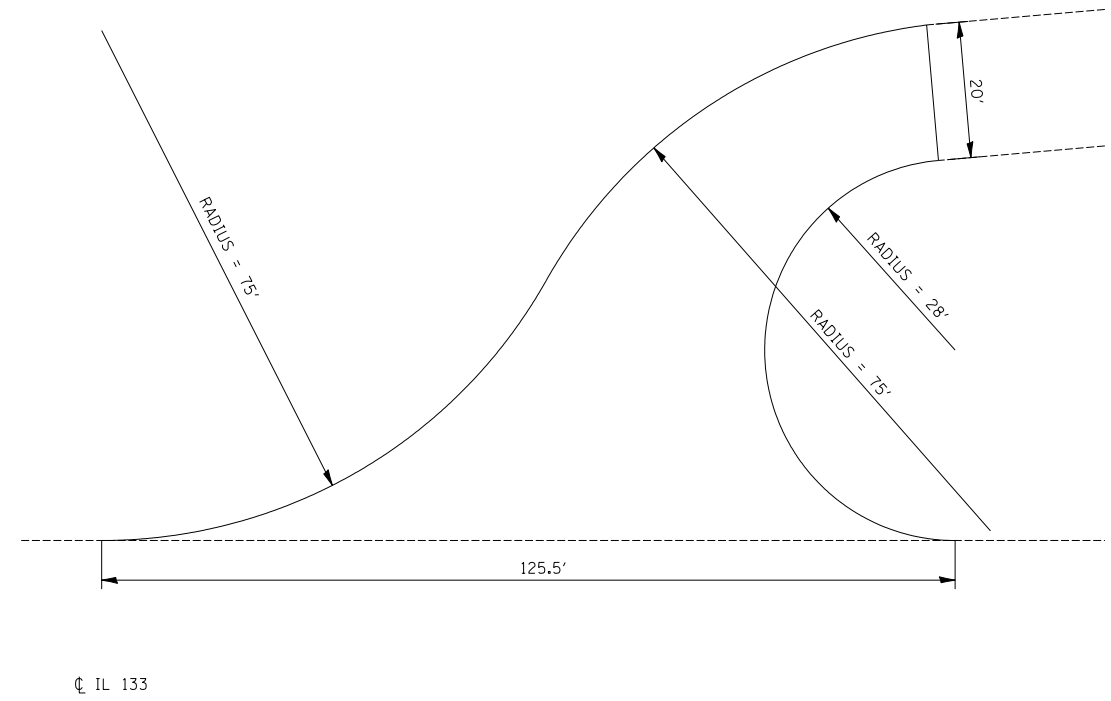

#### NOTES

THE DESIGNER'S INTENT IS TO RESURFACE THE EXISTING SURFACE, IN IT'S ENTIRETY, TO THE END OF THE RADII.  
 ALL DIMENSIONS AND AREAS ARE FROM AS-BUILTS.  
 SEE BITUMINOUS SIDEROAD DETAIL FOR TREATMENT OF SIDEROAD RESURFACING.