


F.A.D. RTE.	SECTION	COUNTY	TOTAL SHEETS	SHEET NO.
749	EDGAR	EDGAR	75	59

STA. 278+00.00 TO STA. 278+83.00
 FED. ROAD DIST. NO. ILLINOIS FED. AID PROJECT
 14RS-2, 122RS-3 & (123NRS,14)BR
 S.N. 023-2015

DATE	
BY	
NO. SURVEYED	
NO. PLOTTED	
NO. AREAS CHECKED	
NO.	

DATE	
BY	
NO. SURVEYED	
NO. PLOTTED	
NO. AREAS CHECKED	
NO.	

PLOT DATE = 2/7/2006
 FILE NAME = \\...
 PLOT SCALE = 10.5882' / IN.
 USER NAME = ceerlockjd

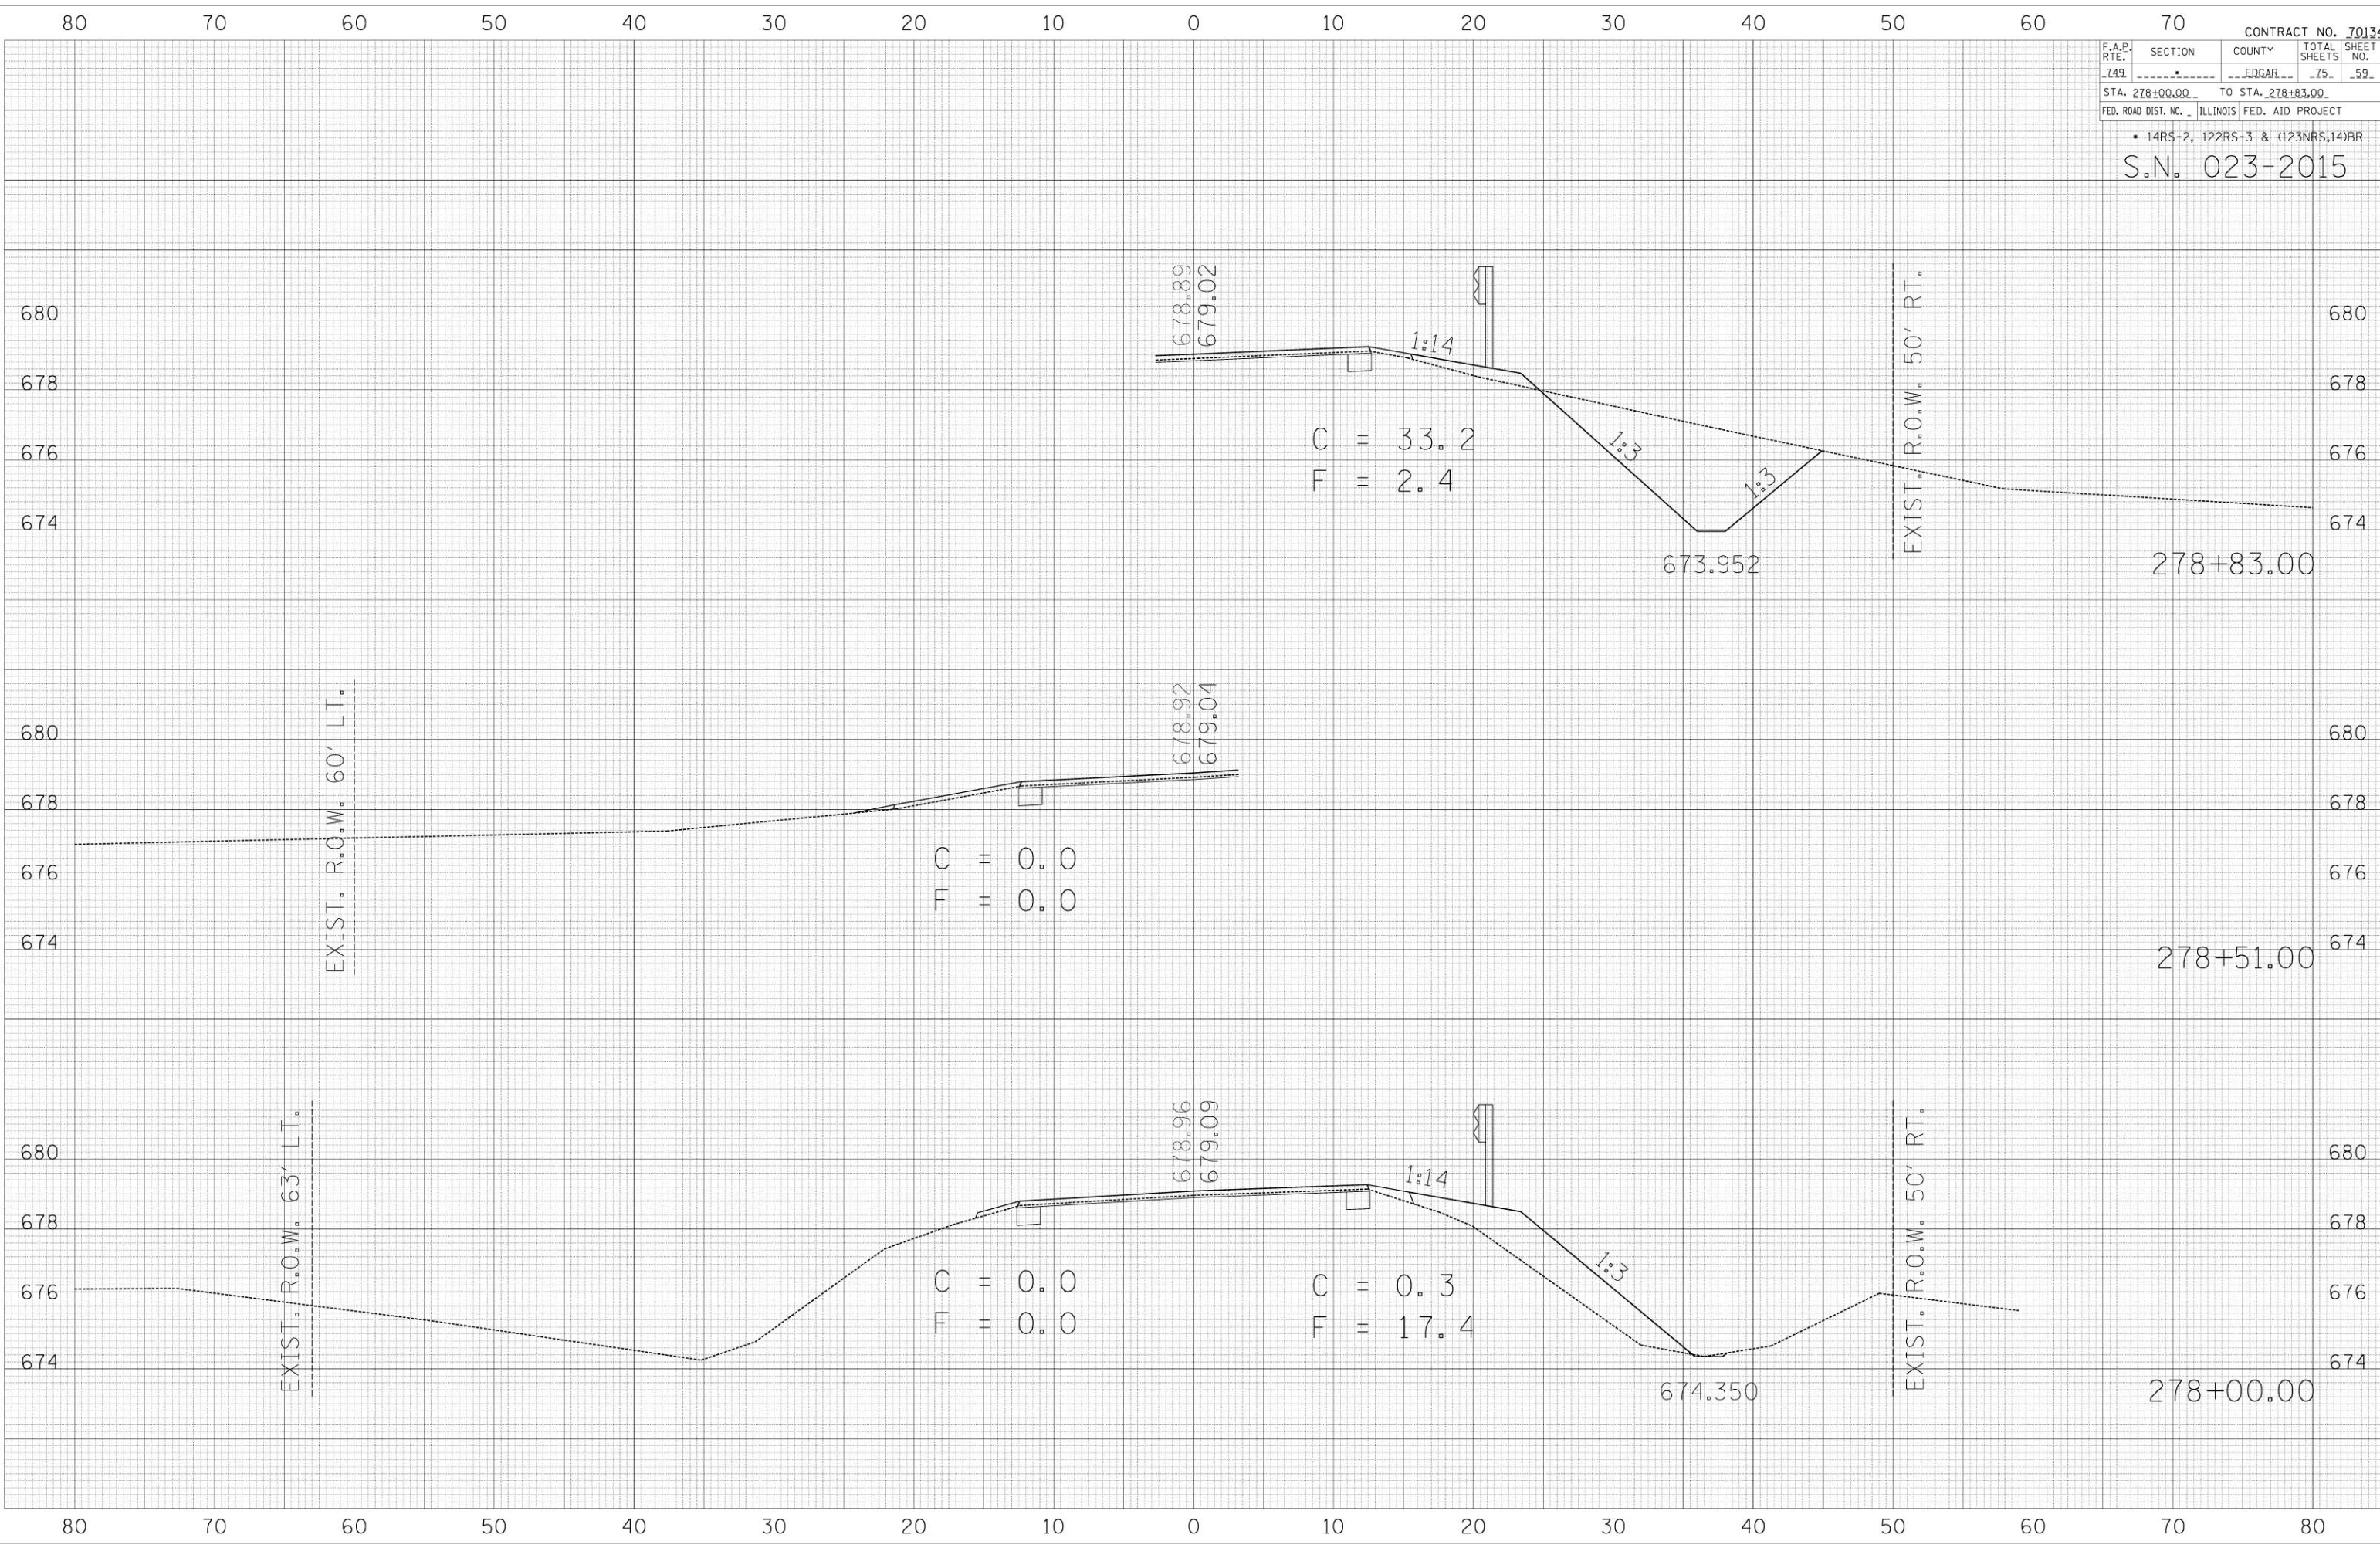

80 70 60 50 40 30 20 10 0 10 20 30 40 50 60 70 80