


CONTRACT NO. 70462			
F.A.P. RTE.	SECTION	COUNTY	TOTAL SHEETS
332	48B	VERMILION	27
STA. 11+50.00		TO STA. 12+50.00	
FED. ROAD DIST. NO.	ILLINOIS	FED. AID PROJECT	

DATE	BY

DATE	BY

PLOT DATE : 6/2/2006
 PLOT SCALE : 1" = 40'

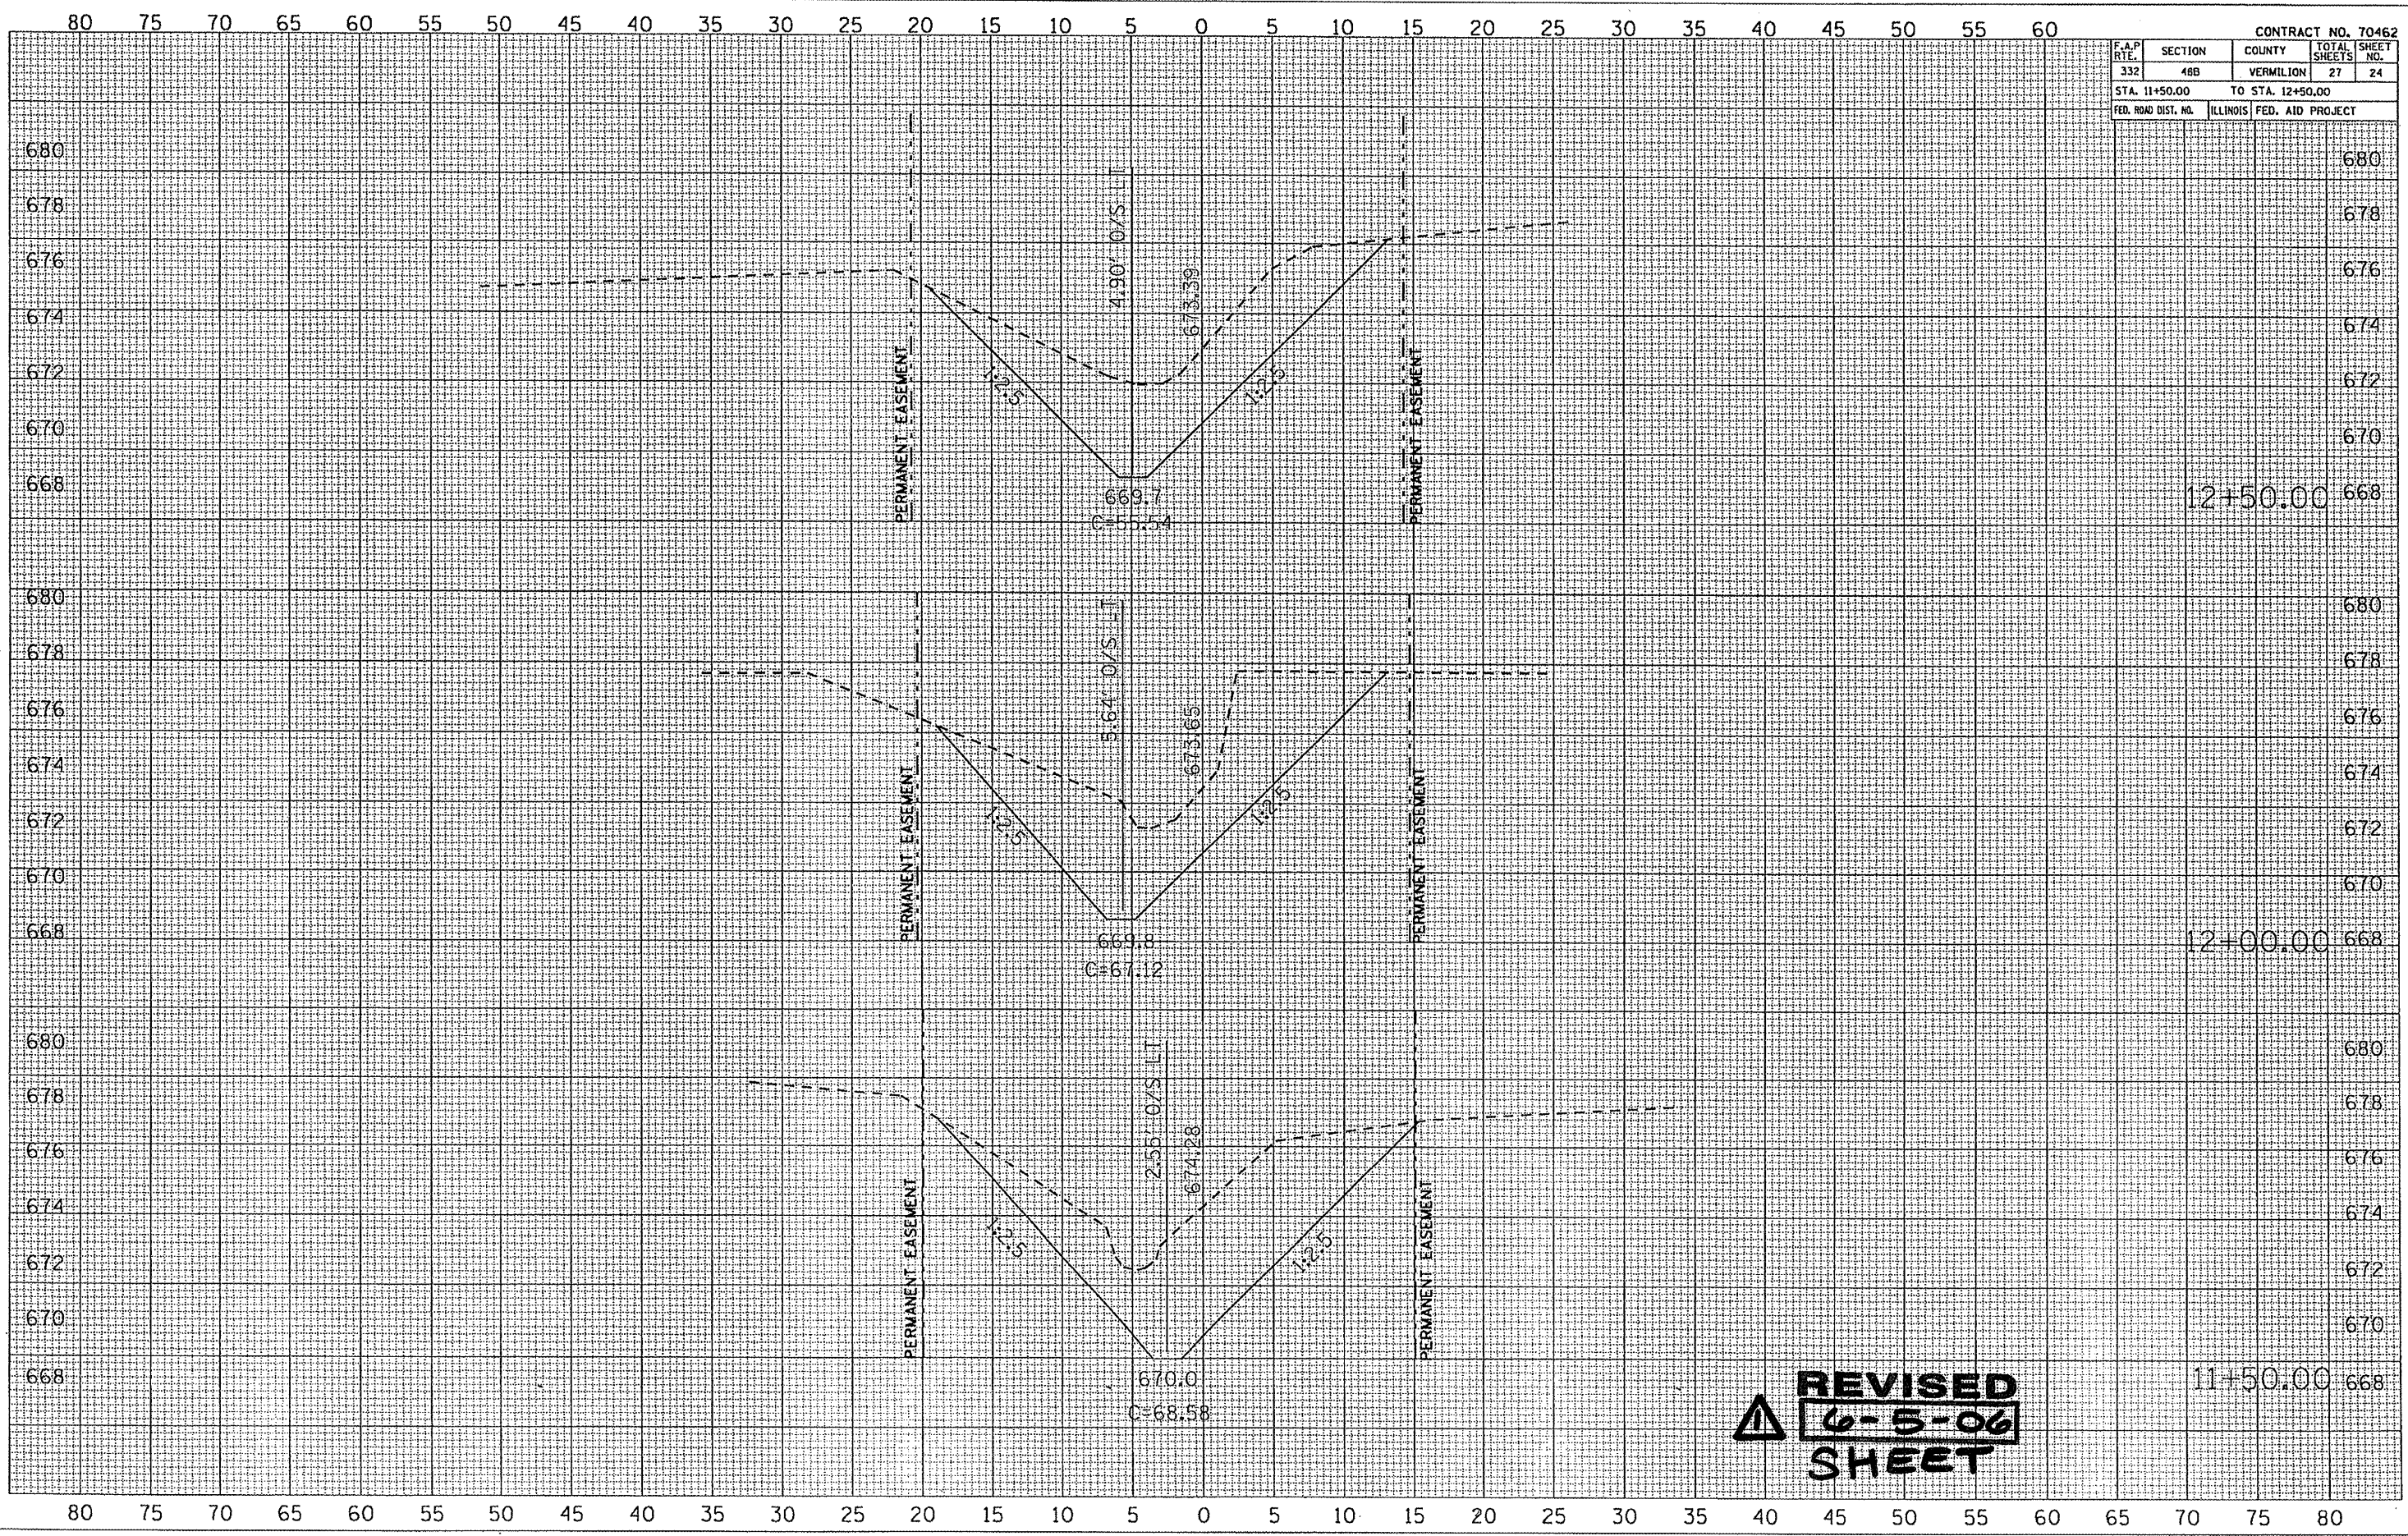

 6-5-06
 SHEET