

F.A.P. RTE.	SECTION	COUNTY	TOTAL SHEETS	SHEET NO.
310	*	MADISON	452	121
STA. 34+300.000		TO STA. 35+000.000		
FED. ROAD DIST. NO.		ILLINOIS FED. AID PROJECT		

SECTION 60-14
SECTION 60-14-1B

SEDIMENT BASIN

INLET & PIPE PROTECTION

PROPOSED 0.9m X 0.6m REINFORCED CONCRETE BOX CULVERT BY OTHERS SECTION 60-14-1

PROPOSED SEMINARY ROAD

PROPOSED PIPE CULVERT, 600mm BY OTHERS SECTION 60-14-1

PROPOSED 1.8m X 1.2m REINFORCED CONCRETE BOX CULVERT (BY OTHERS)

PROPOSED PIPE CULVERT, 600mm (BY OTHERS)

INLET & PIPE PROTECTION

TEMPORARY DITCH CHECK

PROPOSED PIPE CULVERT, 600mm





































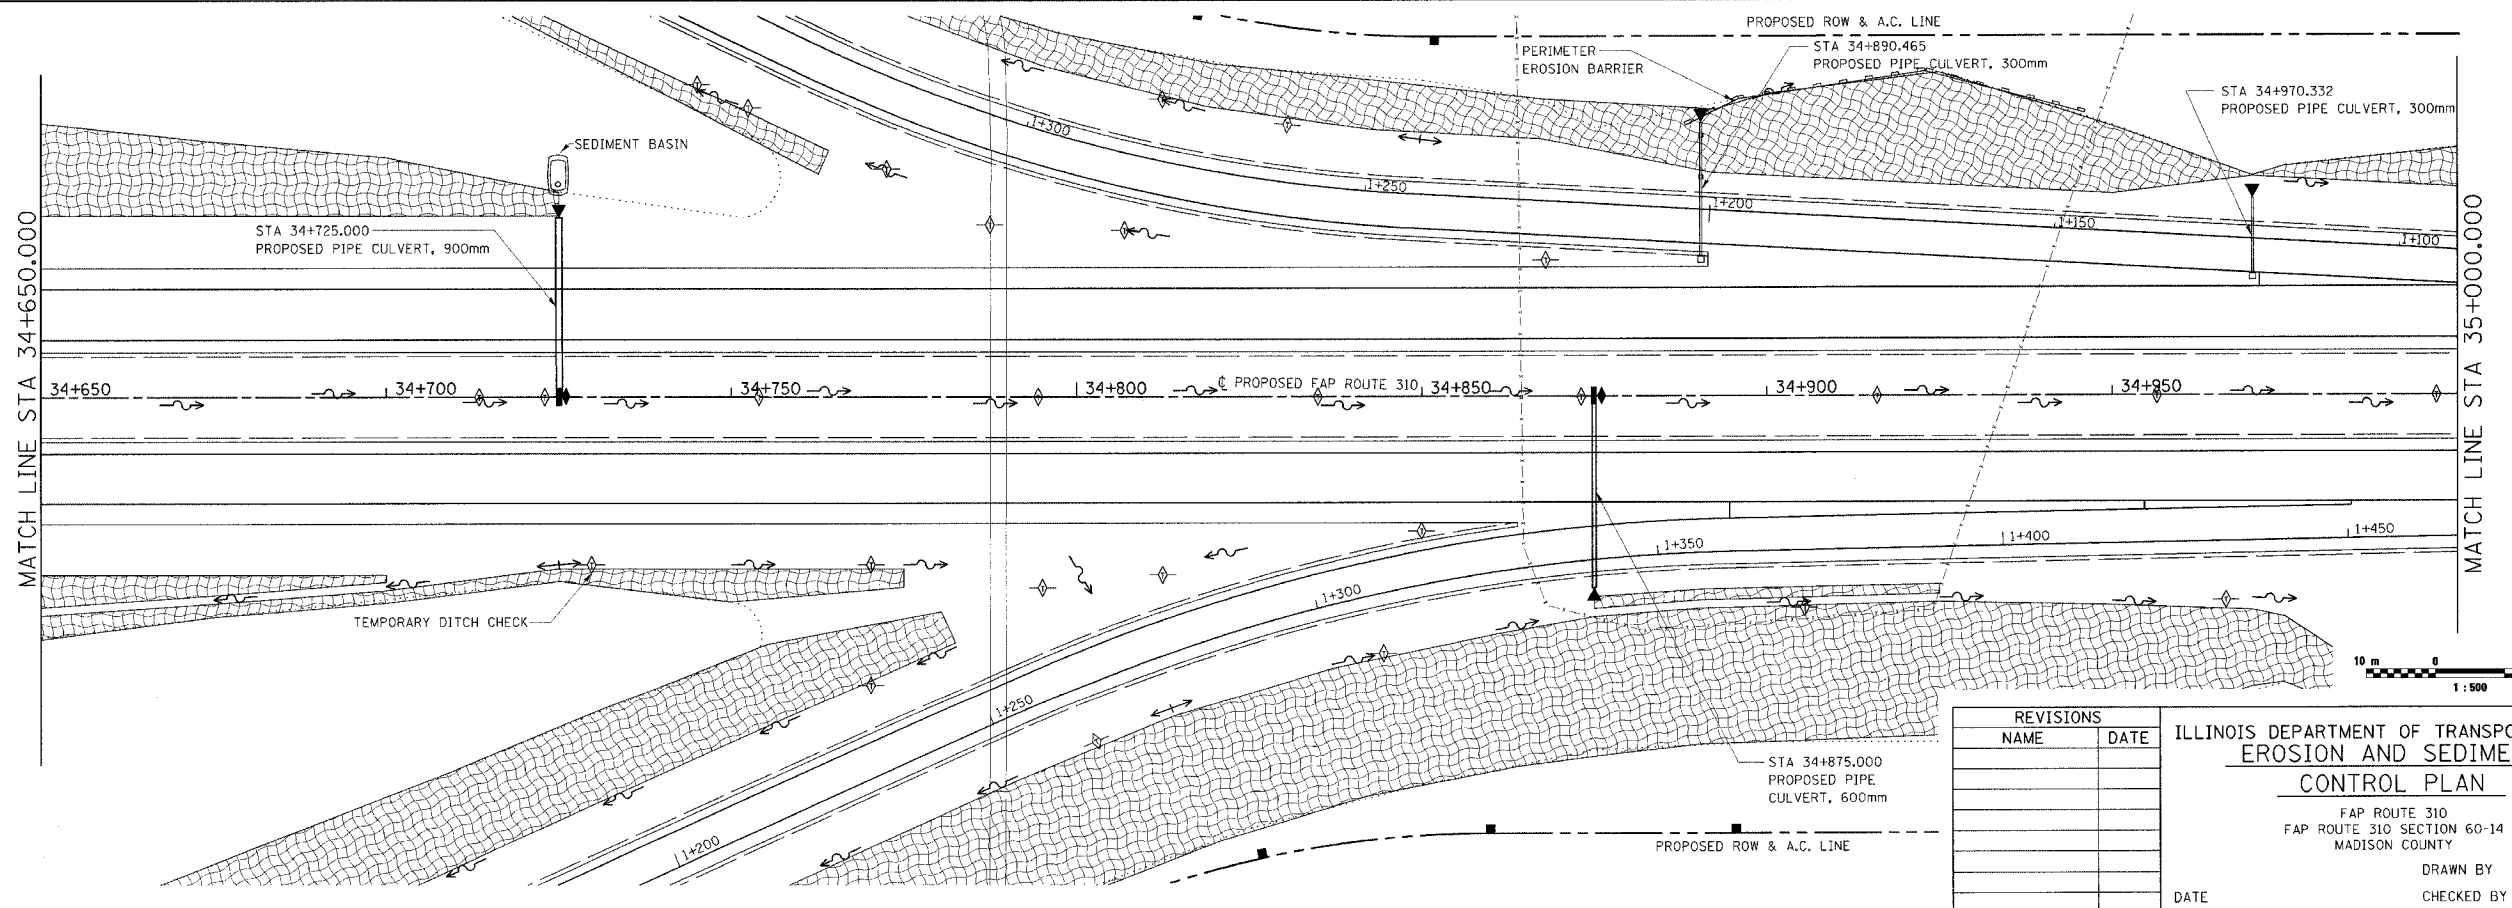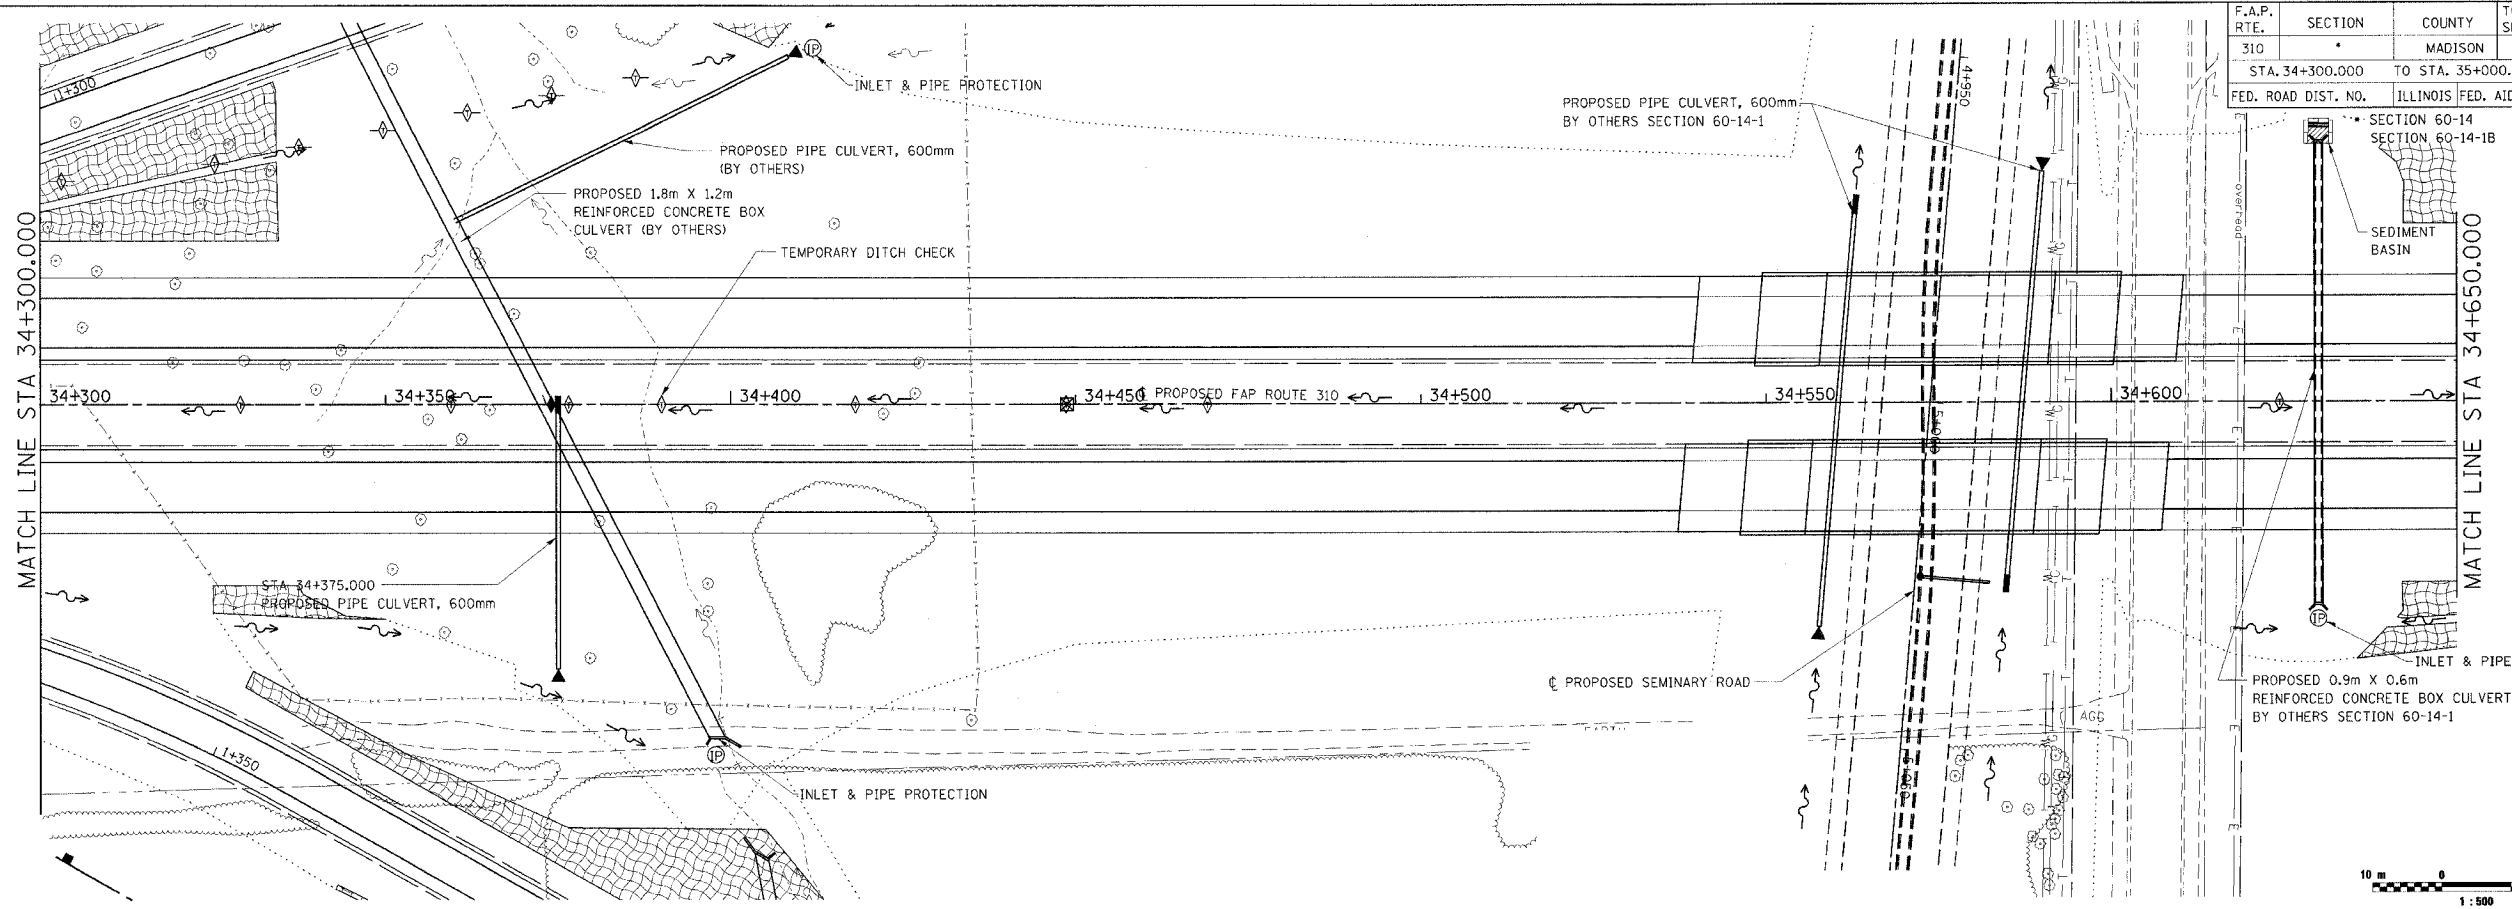

REVISIONS	
NAME	DATE

ILLINOIS DEPARTMENT OF TRANSPORTATION
EROSION AND SEDIMENT CONTROL PLAN
FAP ROUTE 310
FAP ROUTE 310 SECTION 60-14
MADISON COUNTY
DRAWN BY BANDY
CHECKED BY STEUART
DATE

EROSION AND SEDIMENT CONTROL PLAN, FAP ROUTE 310, STA. 34+300.000 TO STA. 35+000.000

I:\Projects\2006\06-17-2006\11-25-05.dwg
 06/17/2006 11:25:05 AM