


F.A.P. RTE.	SECTION	COUNTY	TOTAL SHEETS	SHEET NO.
310		MADISON	452	164
STA. 31+136.677 TO STA.				
FED. ROAD DIST. NO.		ILLINOIS FED. AID PROJECT		
		SECTION 60-14 SECTION 60-14-1B		



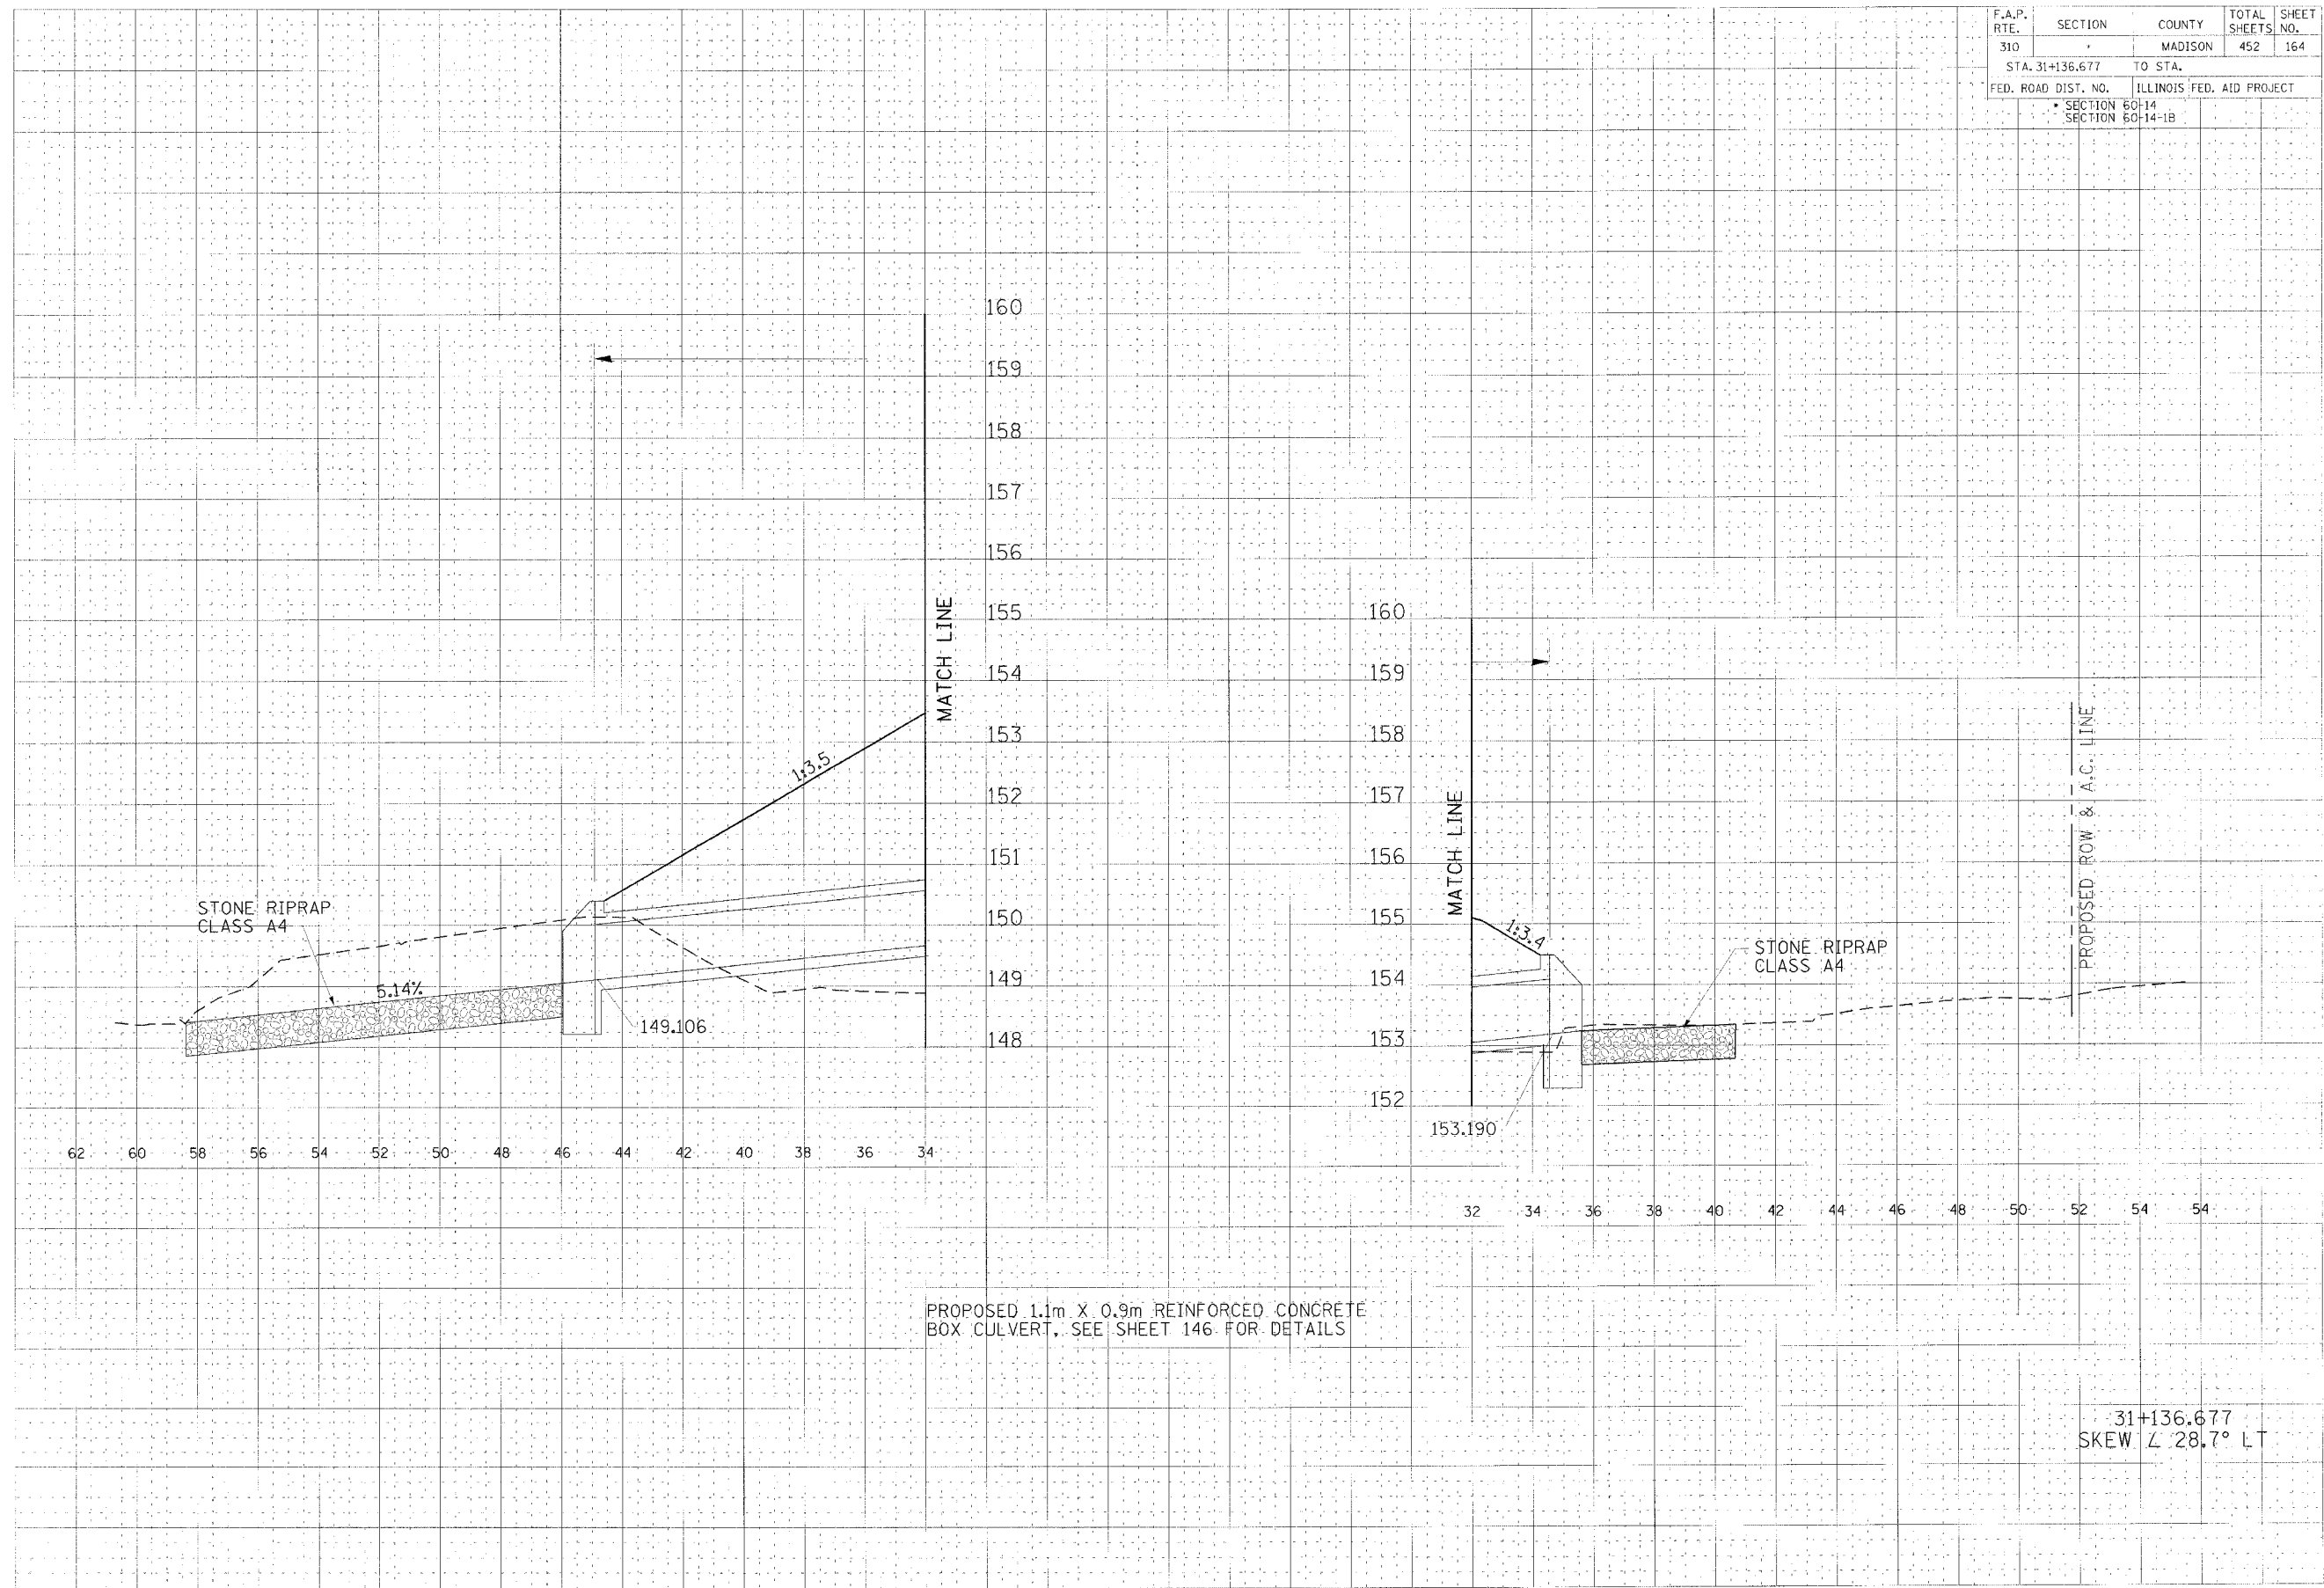

PROPOSED 1.1m X 0.9m REINFORCED CONCRETE BOX CULVERT, SEE SHEET 146 FOR DETAILS

31+136.677
SKEW \angle 28.7° LT


