
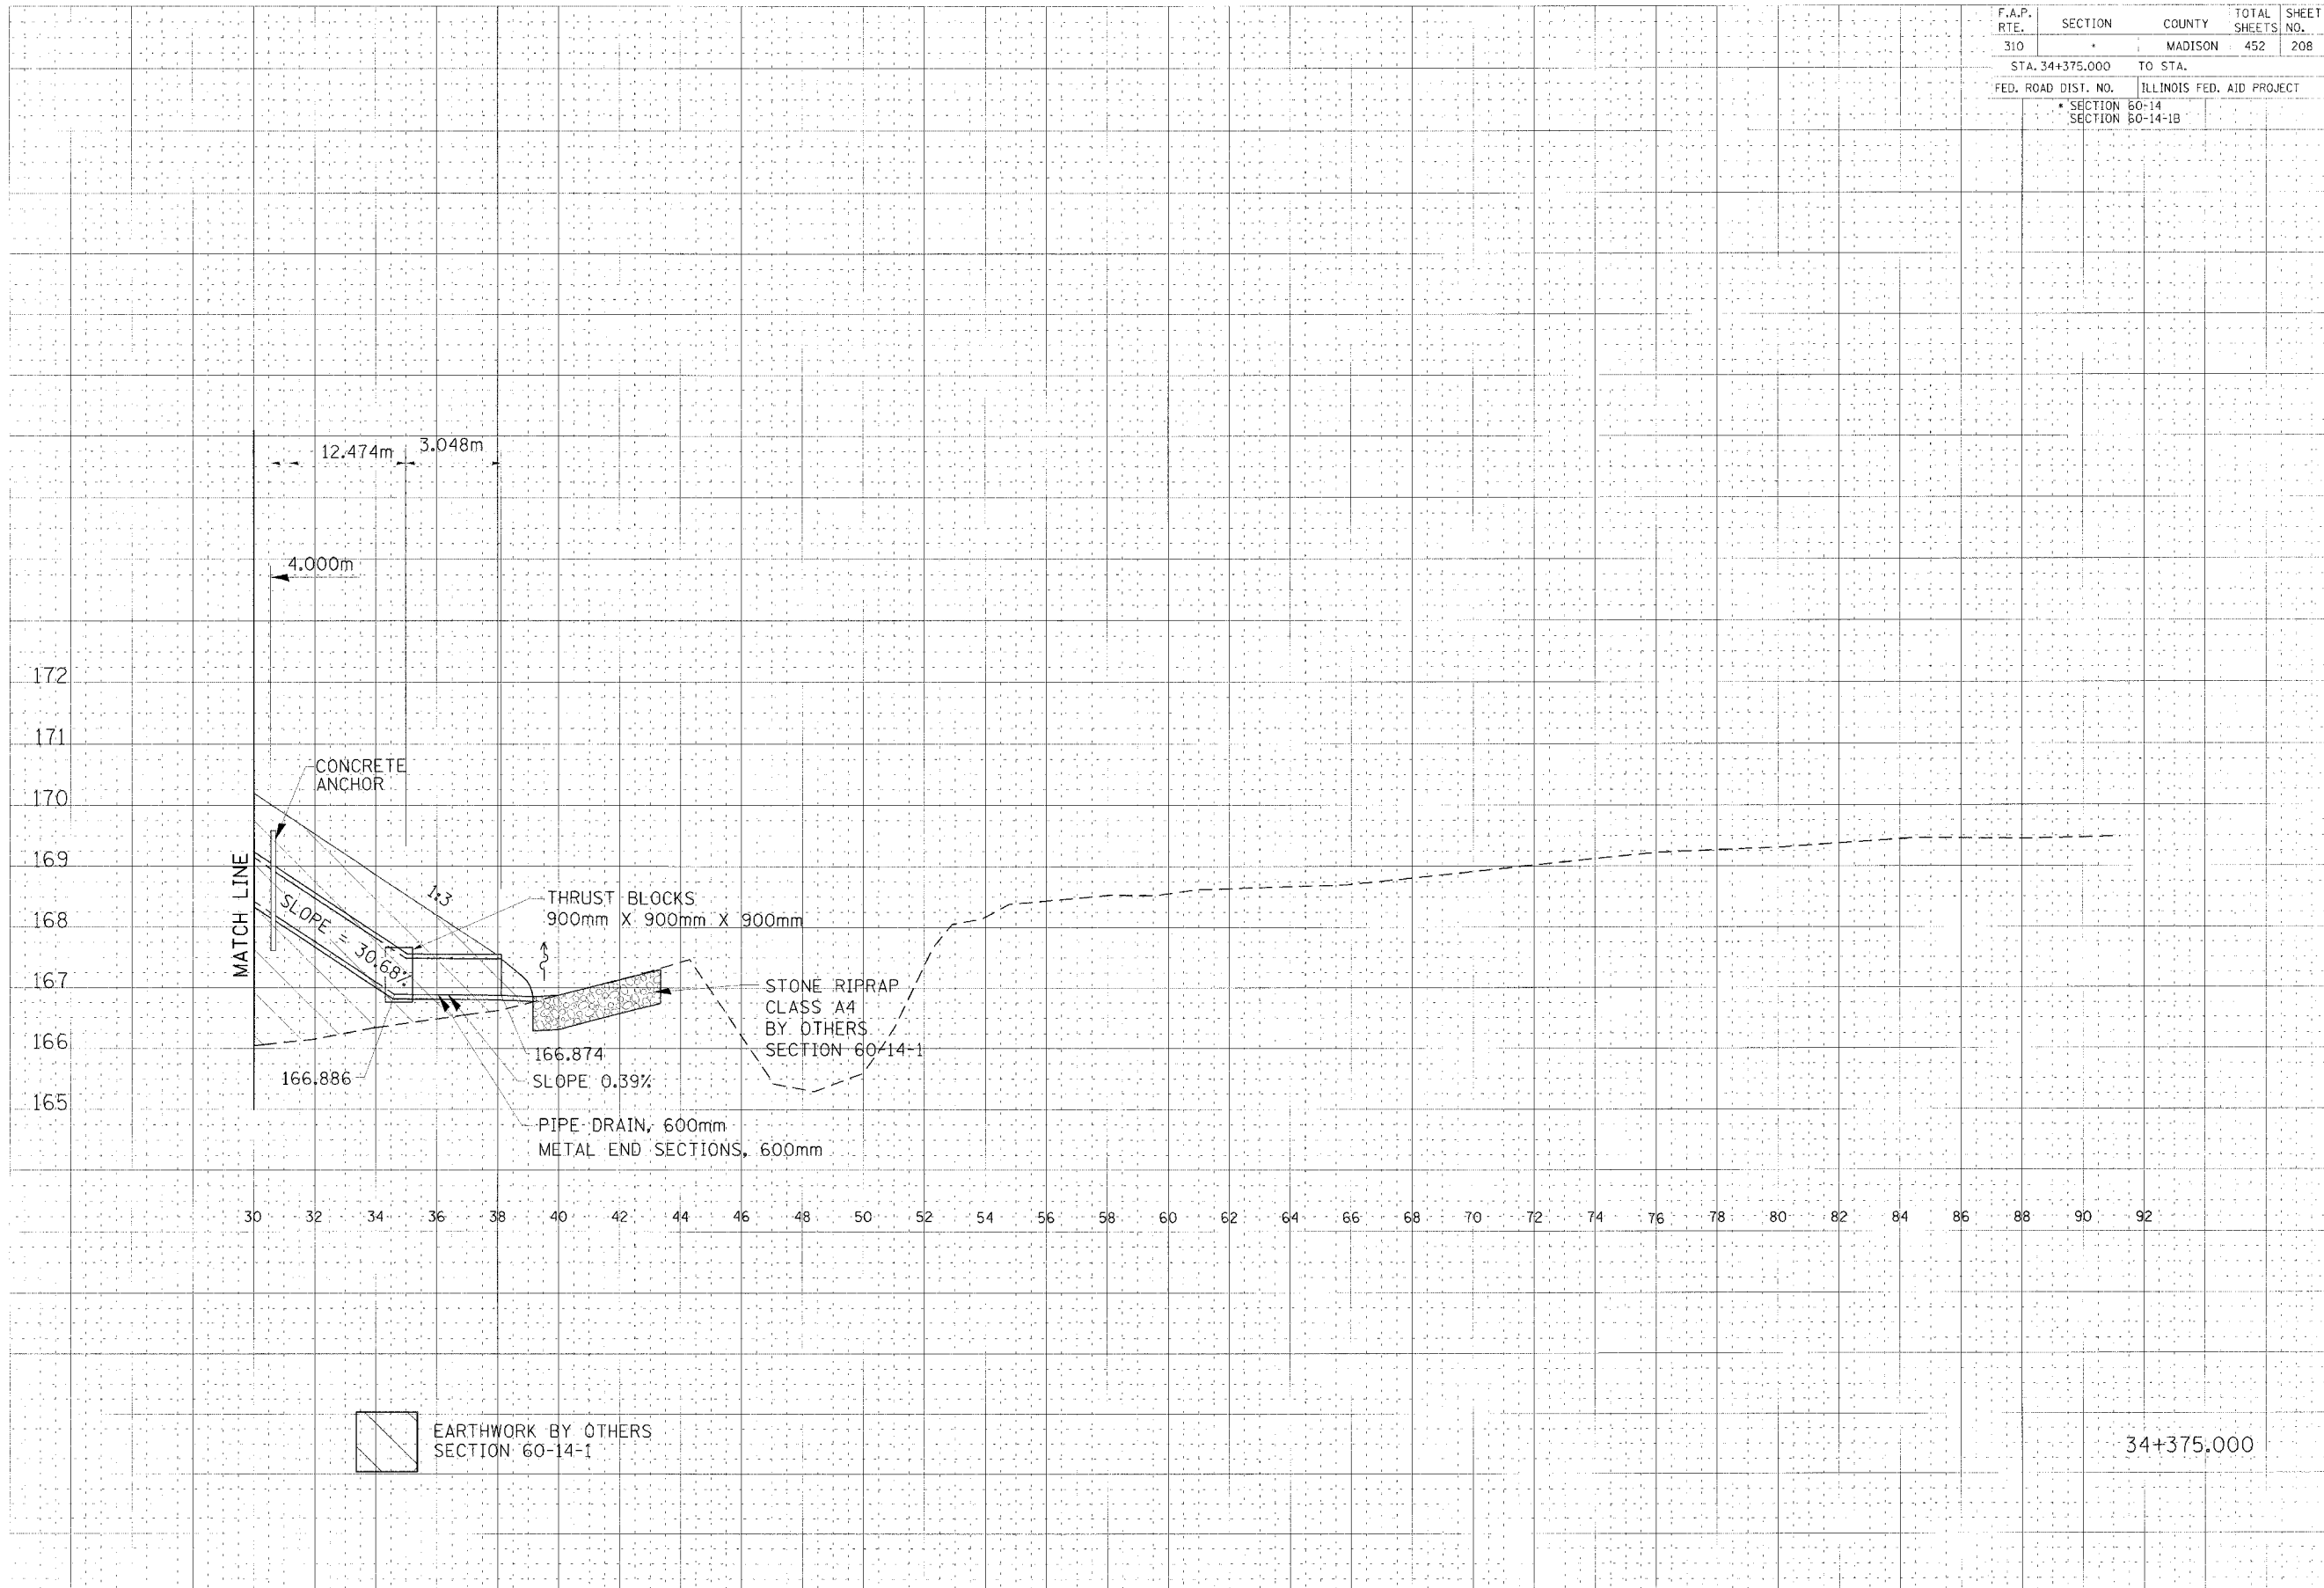


| F.A.P. RTE. | SECTION | COUNTY | TOTAL SHEETS | SHEET NO. |
|---------------------|---------|---------------------------|--------------|-----------|
| 310 | * | MADISON | 452 | 208 |
| STA. 34+375.000 | | TO STA. | | |
| FED. ROAD DIST. NO. | | ILLINOIS FED. AID PROJECT | | |
| * SECTION 60-14 | | SECTION 60-14-1B | | |



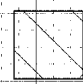


 EARTHWORK BY OTHERS
 SECTION 60-14-1

34+375.000

