


F.A.P. RTE.	SECTION	COUNTY	TOTAL SHEETS	SHEET NO.
310		MADISON	452	227
STA. 30+950.000 TO STA. 30+975.000				
FED. ROAD DIST. NO.	ILLINOIS FED. AID PROJECT			
SECTION 60-14				
SECTION 60-14-1B				

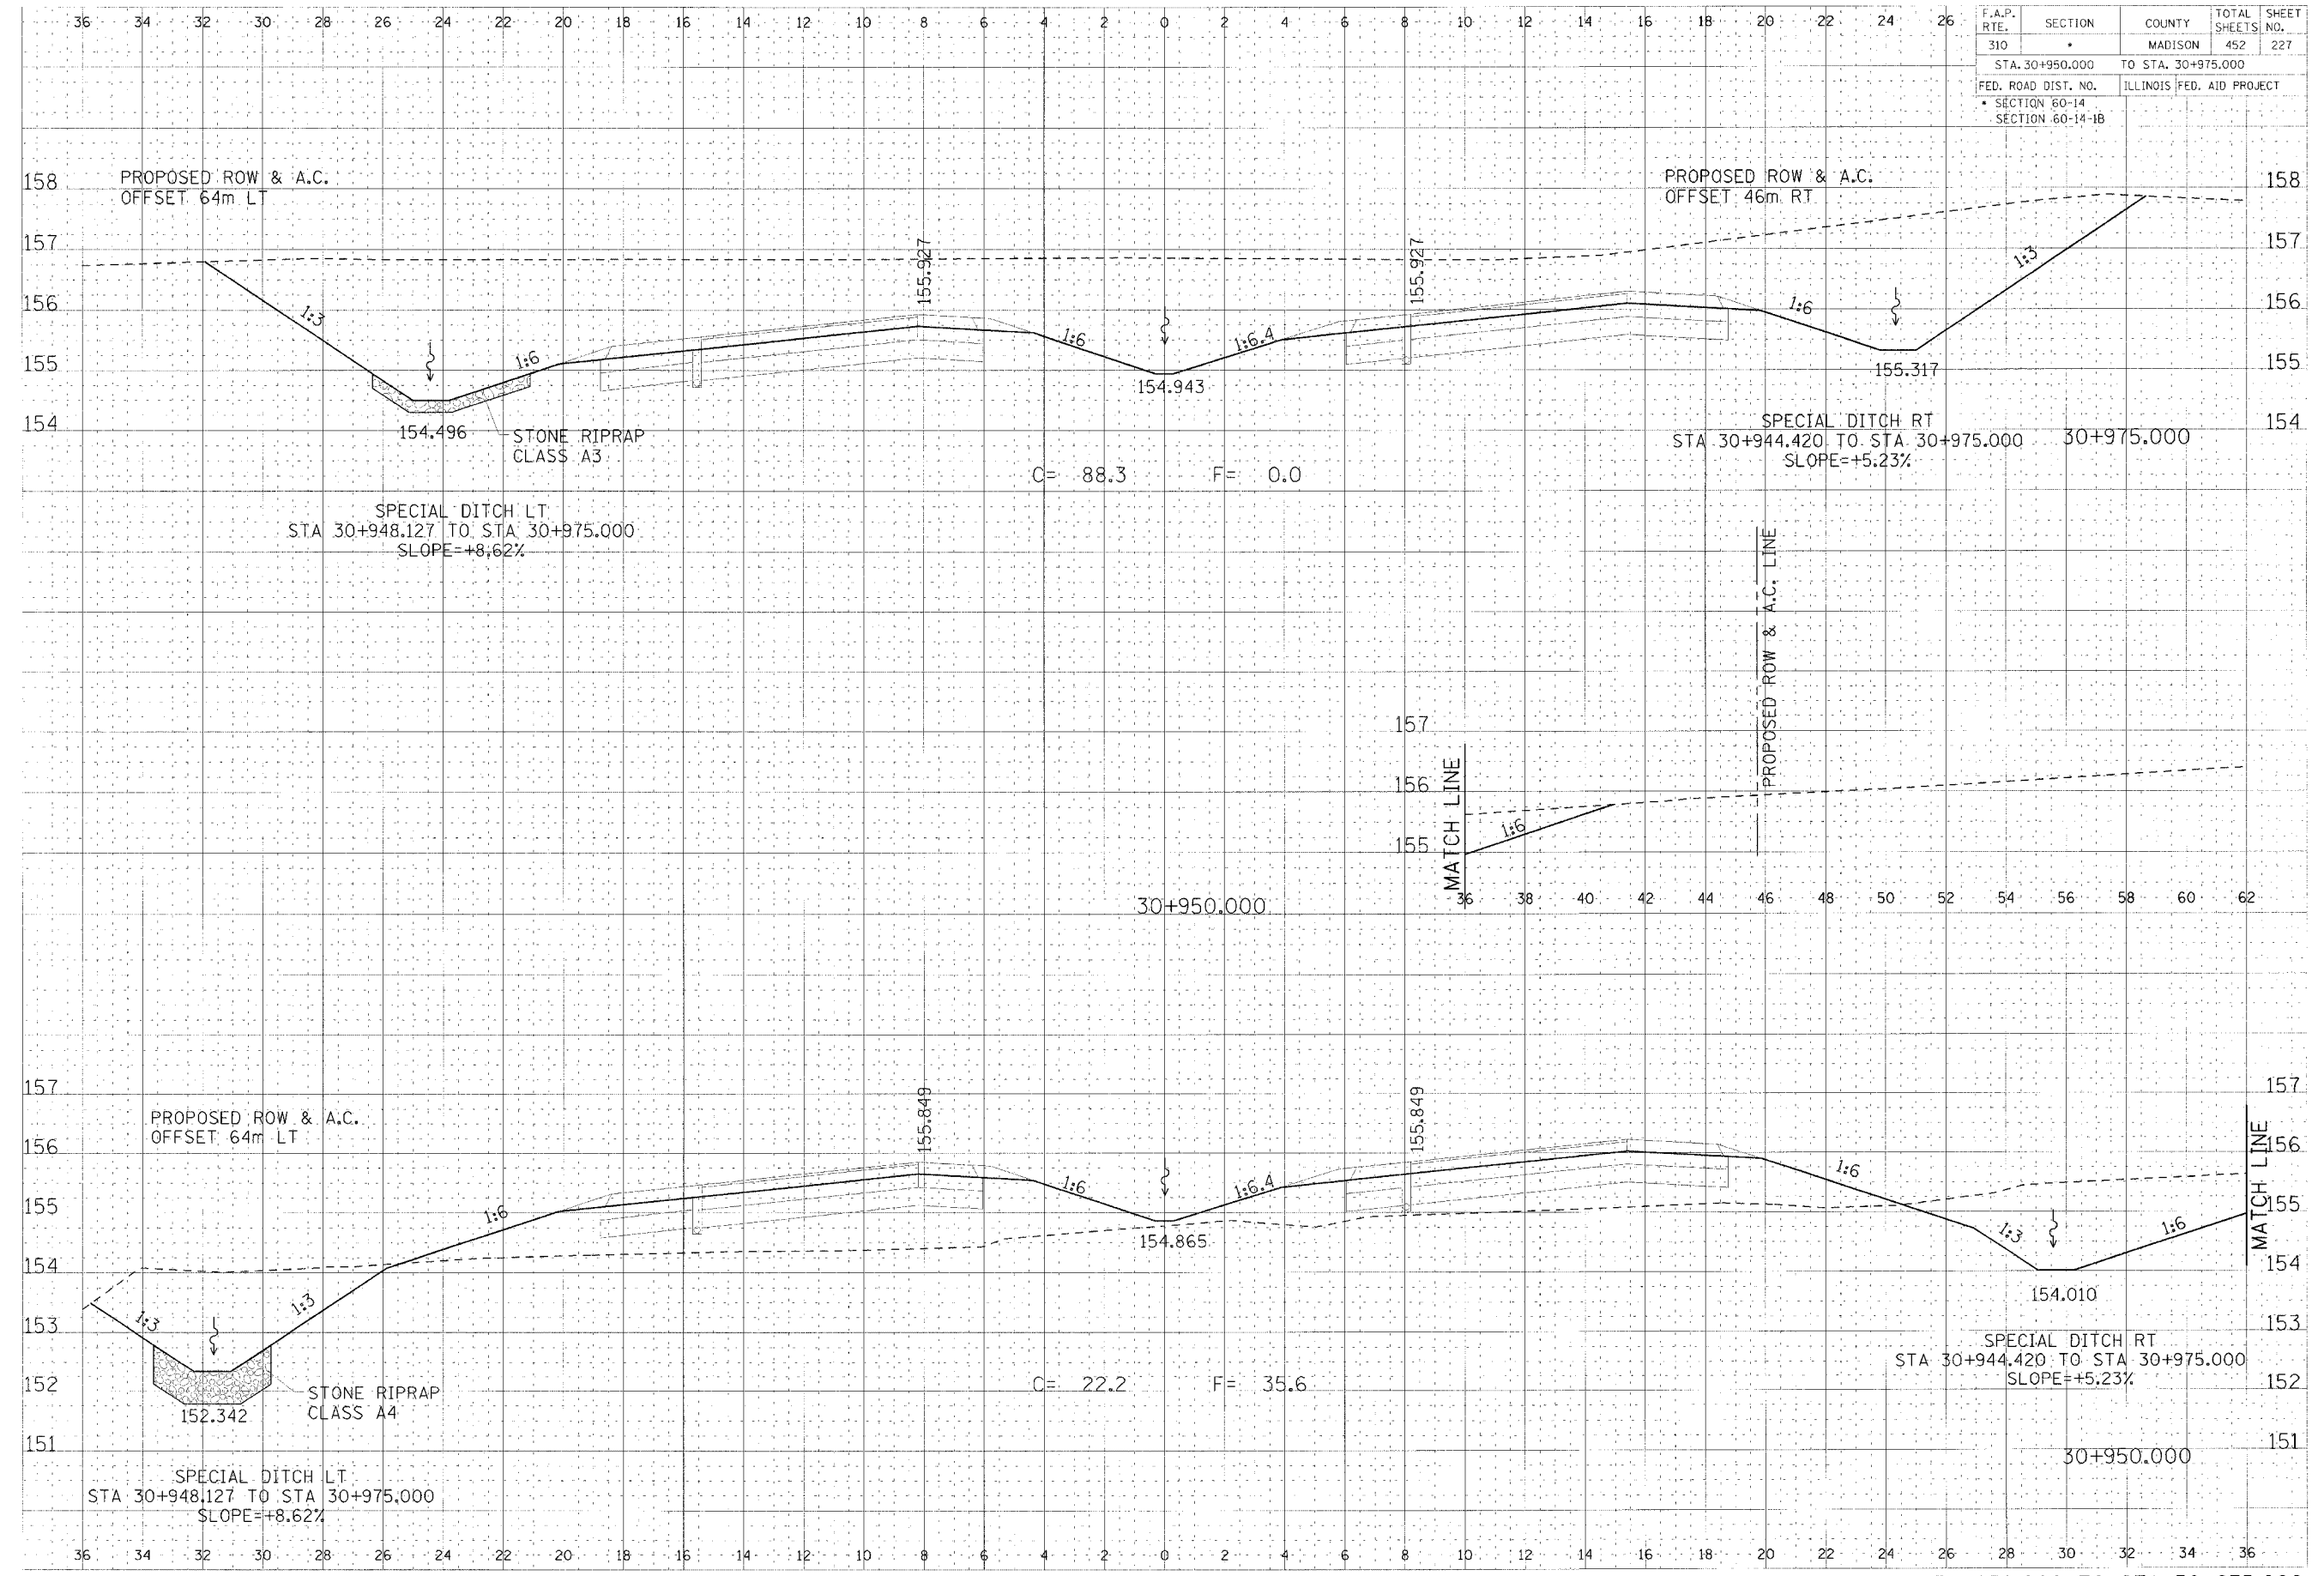



CROSS SECTION, FAP ROUTE 310, STA 30+950.000 TO STA 30+975.000