


| | | | | |
|---------------------|---------|------------------|------------------|-----------|
| F.A.P. RTE. | SECTION | COUNTY | TOTAL SHEETS | SHEET NO. |
| 310 | * | MADISON | 452 | 285 |
| STA. 32+225.000 | | TO STA. | | |
| FED. ROAD DIST. NO. | | ILLINOIS | FED. AID PROJECT | |
| * SECTION 60-14 | | SECTION 60-14-1B | | |

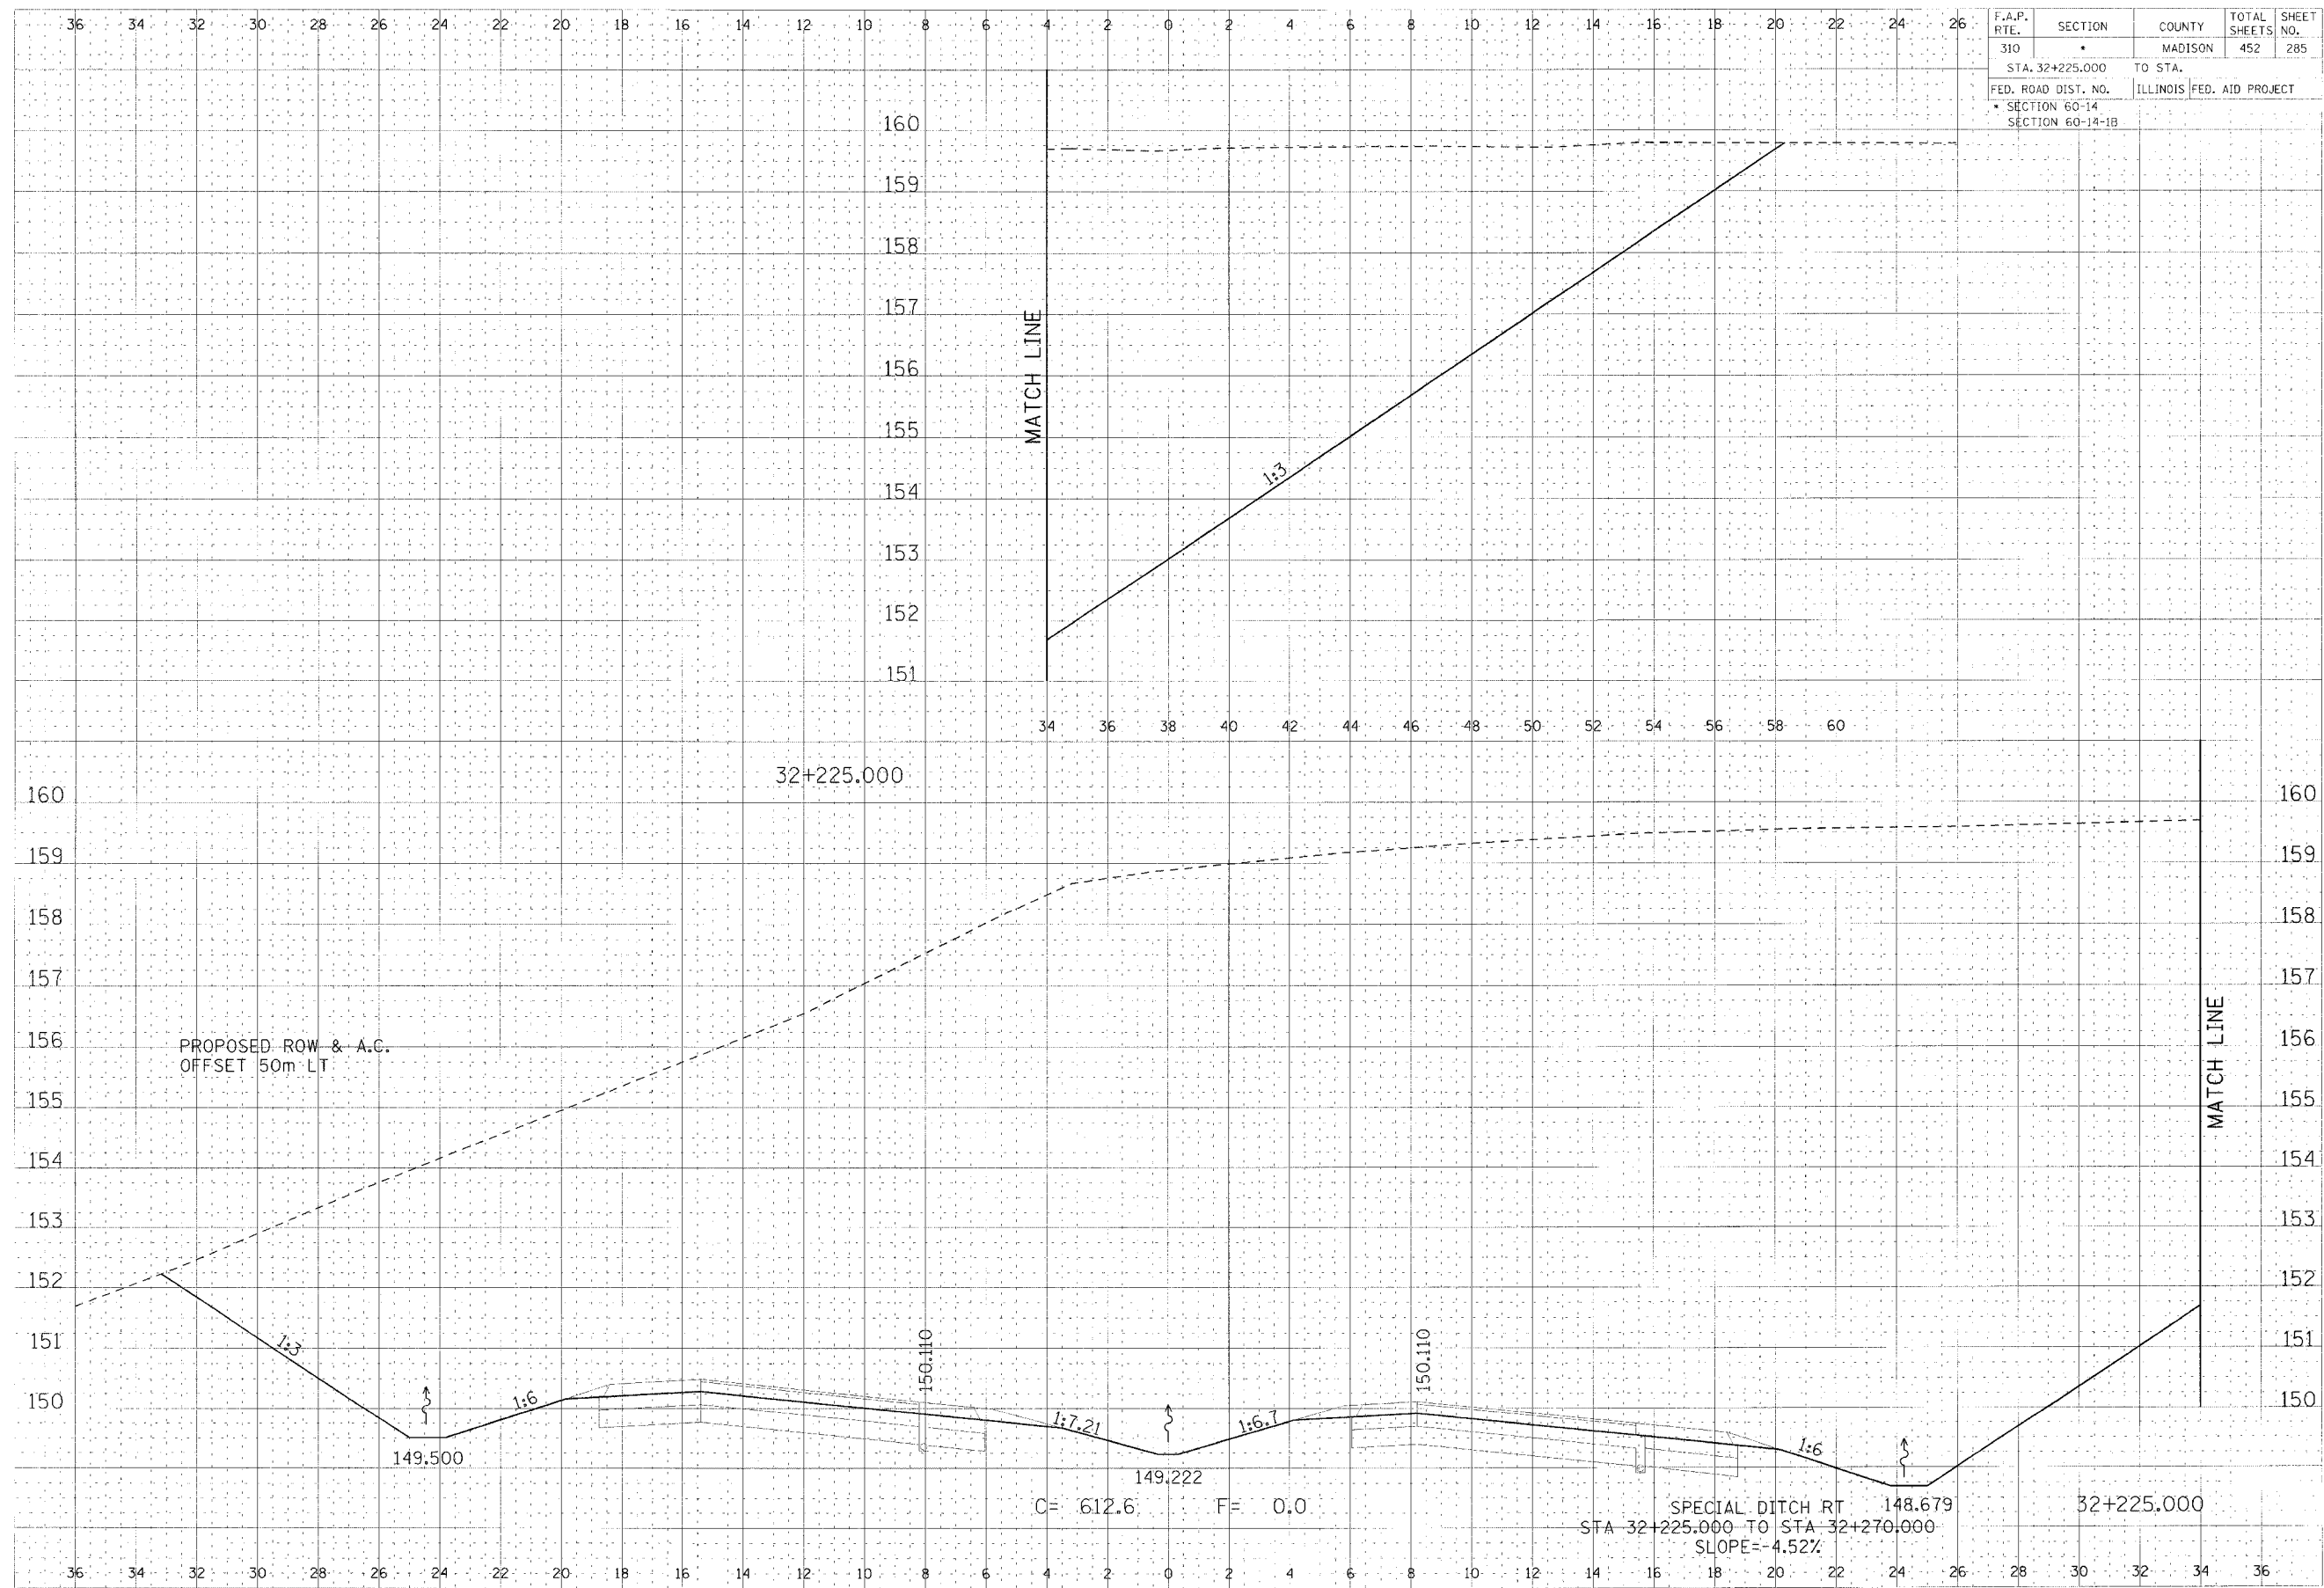



CROSS SECTION, FAP ROUTE 310, STA 32+225.000