


|                     |         |                  |                  |           |
|---------------------|---------|------------------|------------------|-----------|
| F.A.P. RTE.         | SECTION | COUNTY           | TOTAL SHEETS     | SHEET NO. |
| 310                 | *       | MADISON          | 452              | 427       |
| STA. 1+250.000      |         | TO STA.          |                  |           |
| FED. ROAD DIST. NO. |         | ILLINOIS         | FED. AID PROJECT |           |
| * SECTION 60-14     |         | SECTION 60-14-1B |                  |           |

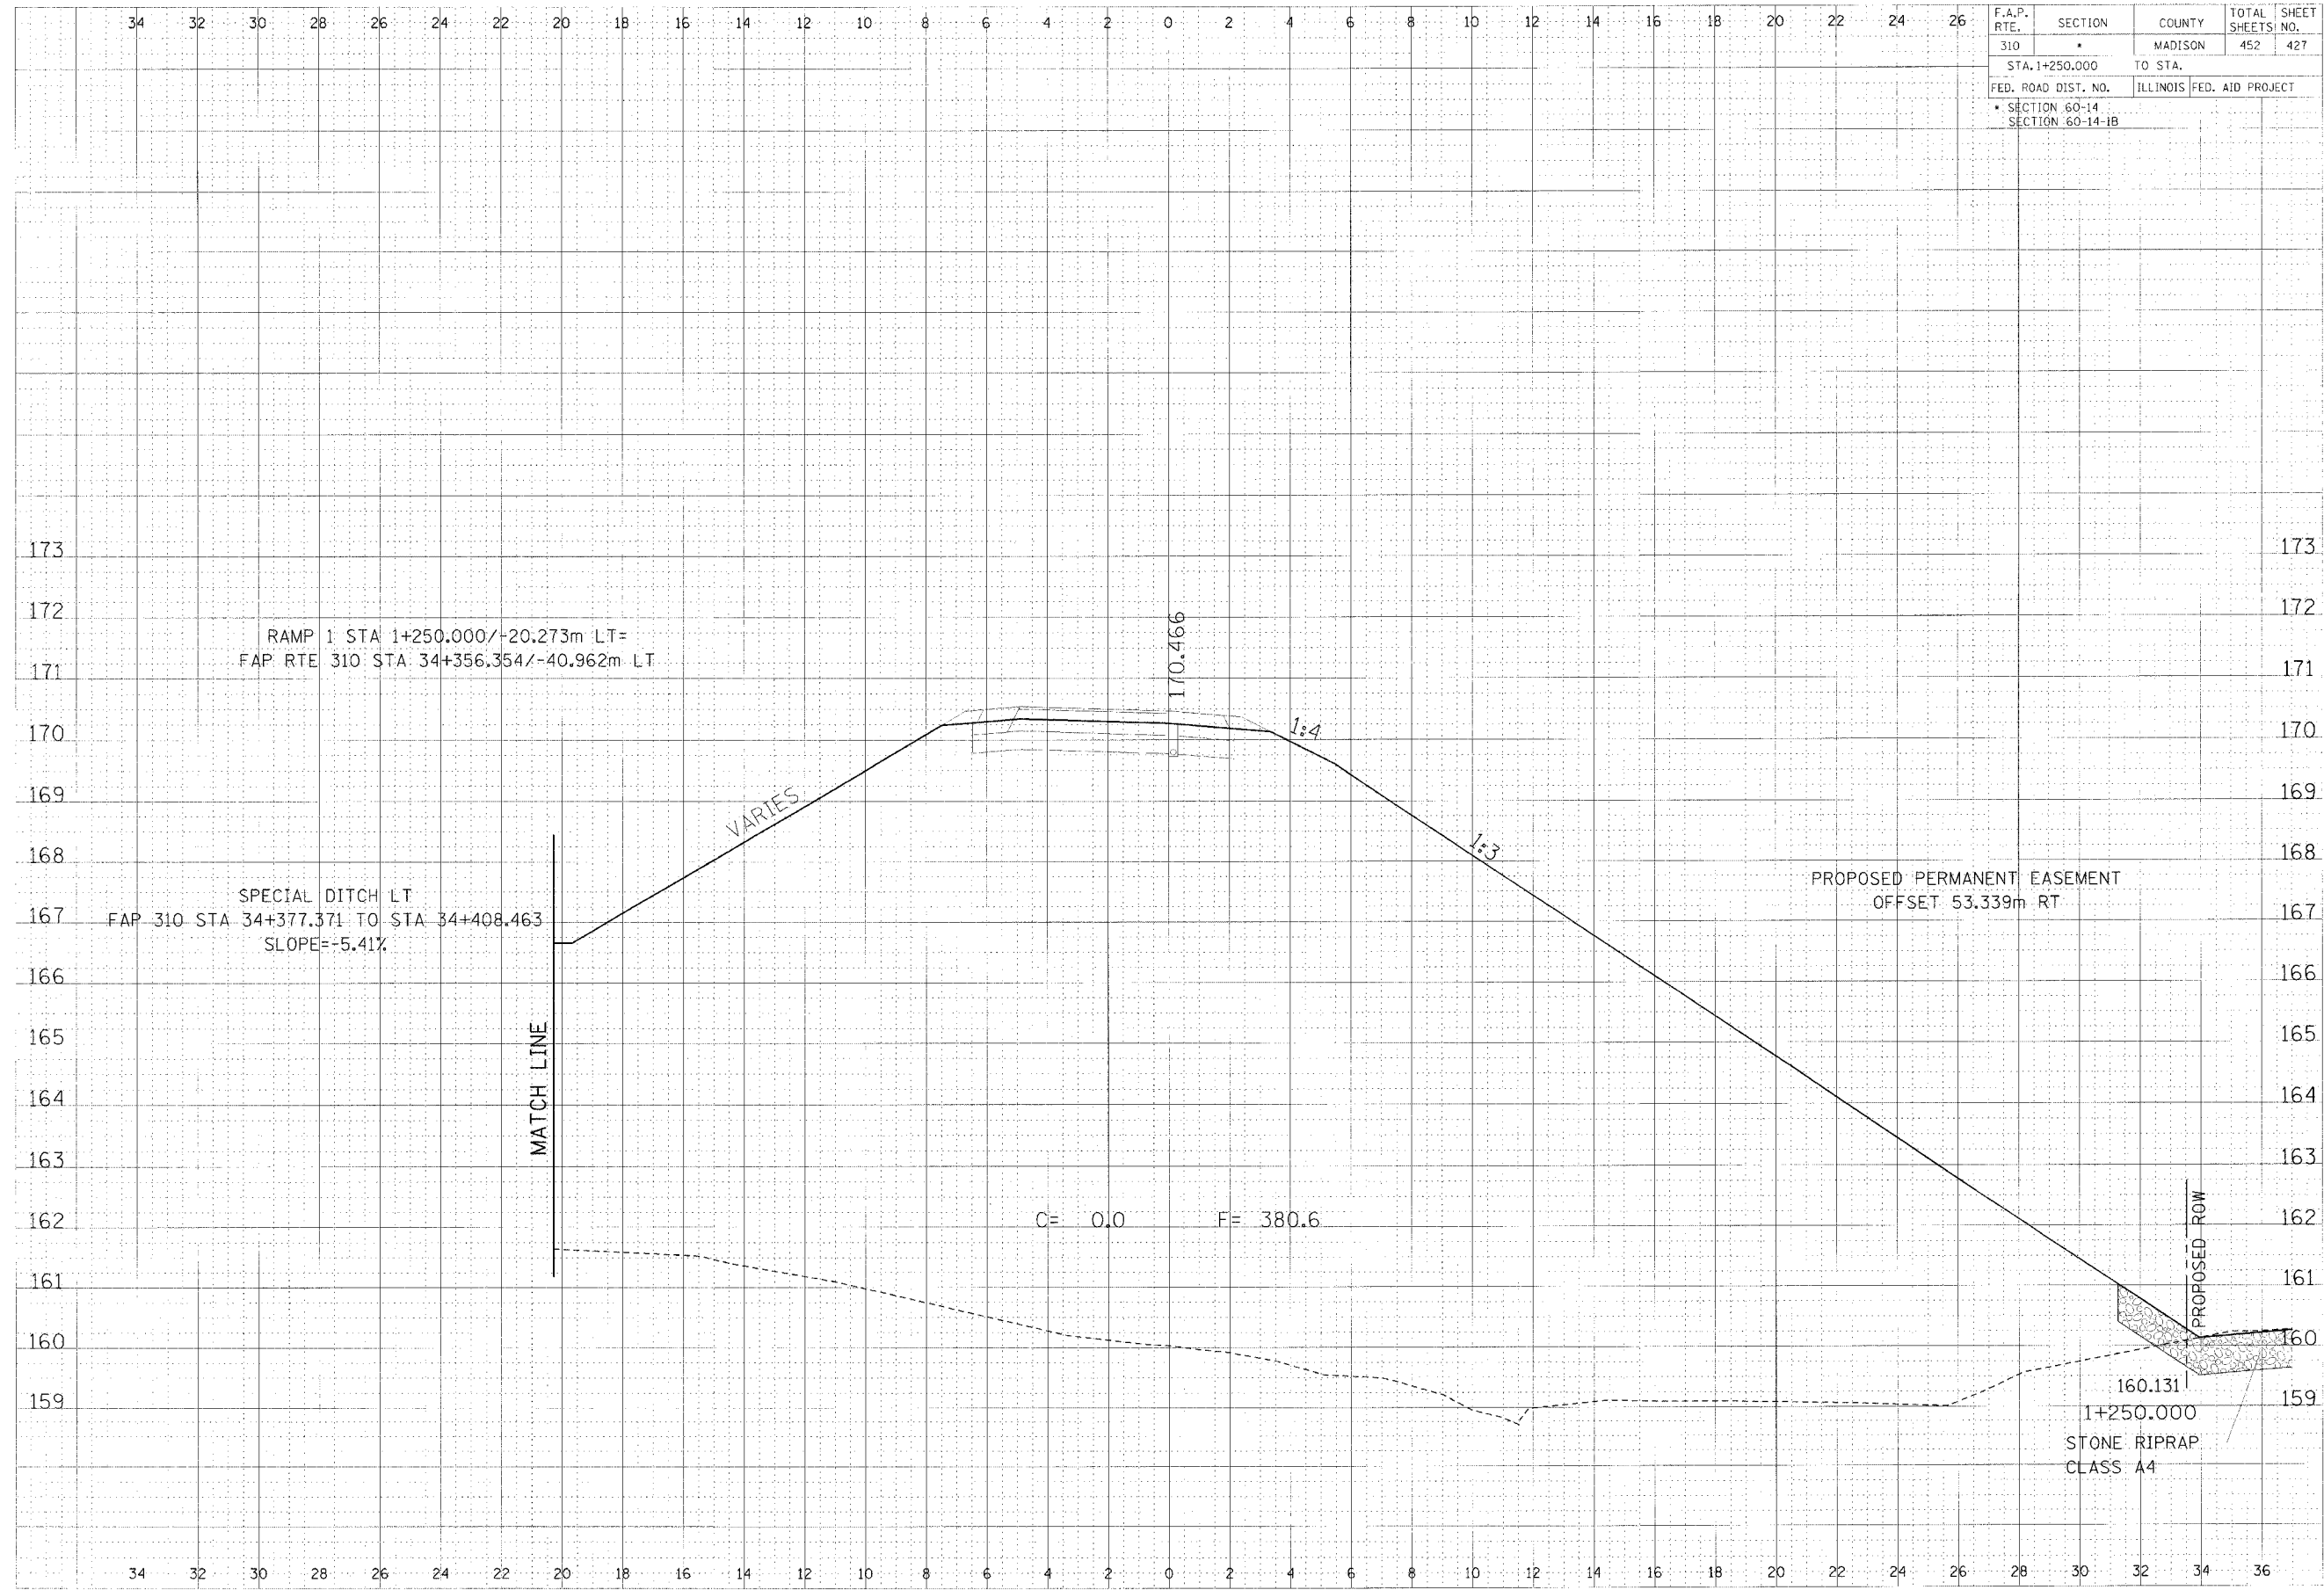



