


F.A.P. RTE.	SECTION	COUNTY	TOTAL SHEETS	SHEET NO.
310		MADISON	452	444
STA. 1+275.000 TO STA. 1+300.000				
FED. ROAD DIST. NO.		ILLINOIS FED. AID PROJECT		
SECTION 60-14				
SECTION 60-14-1B				

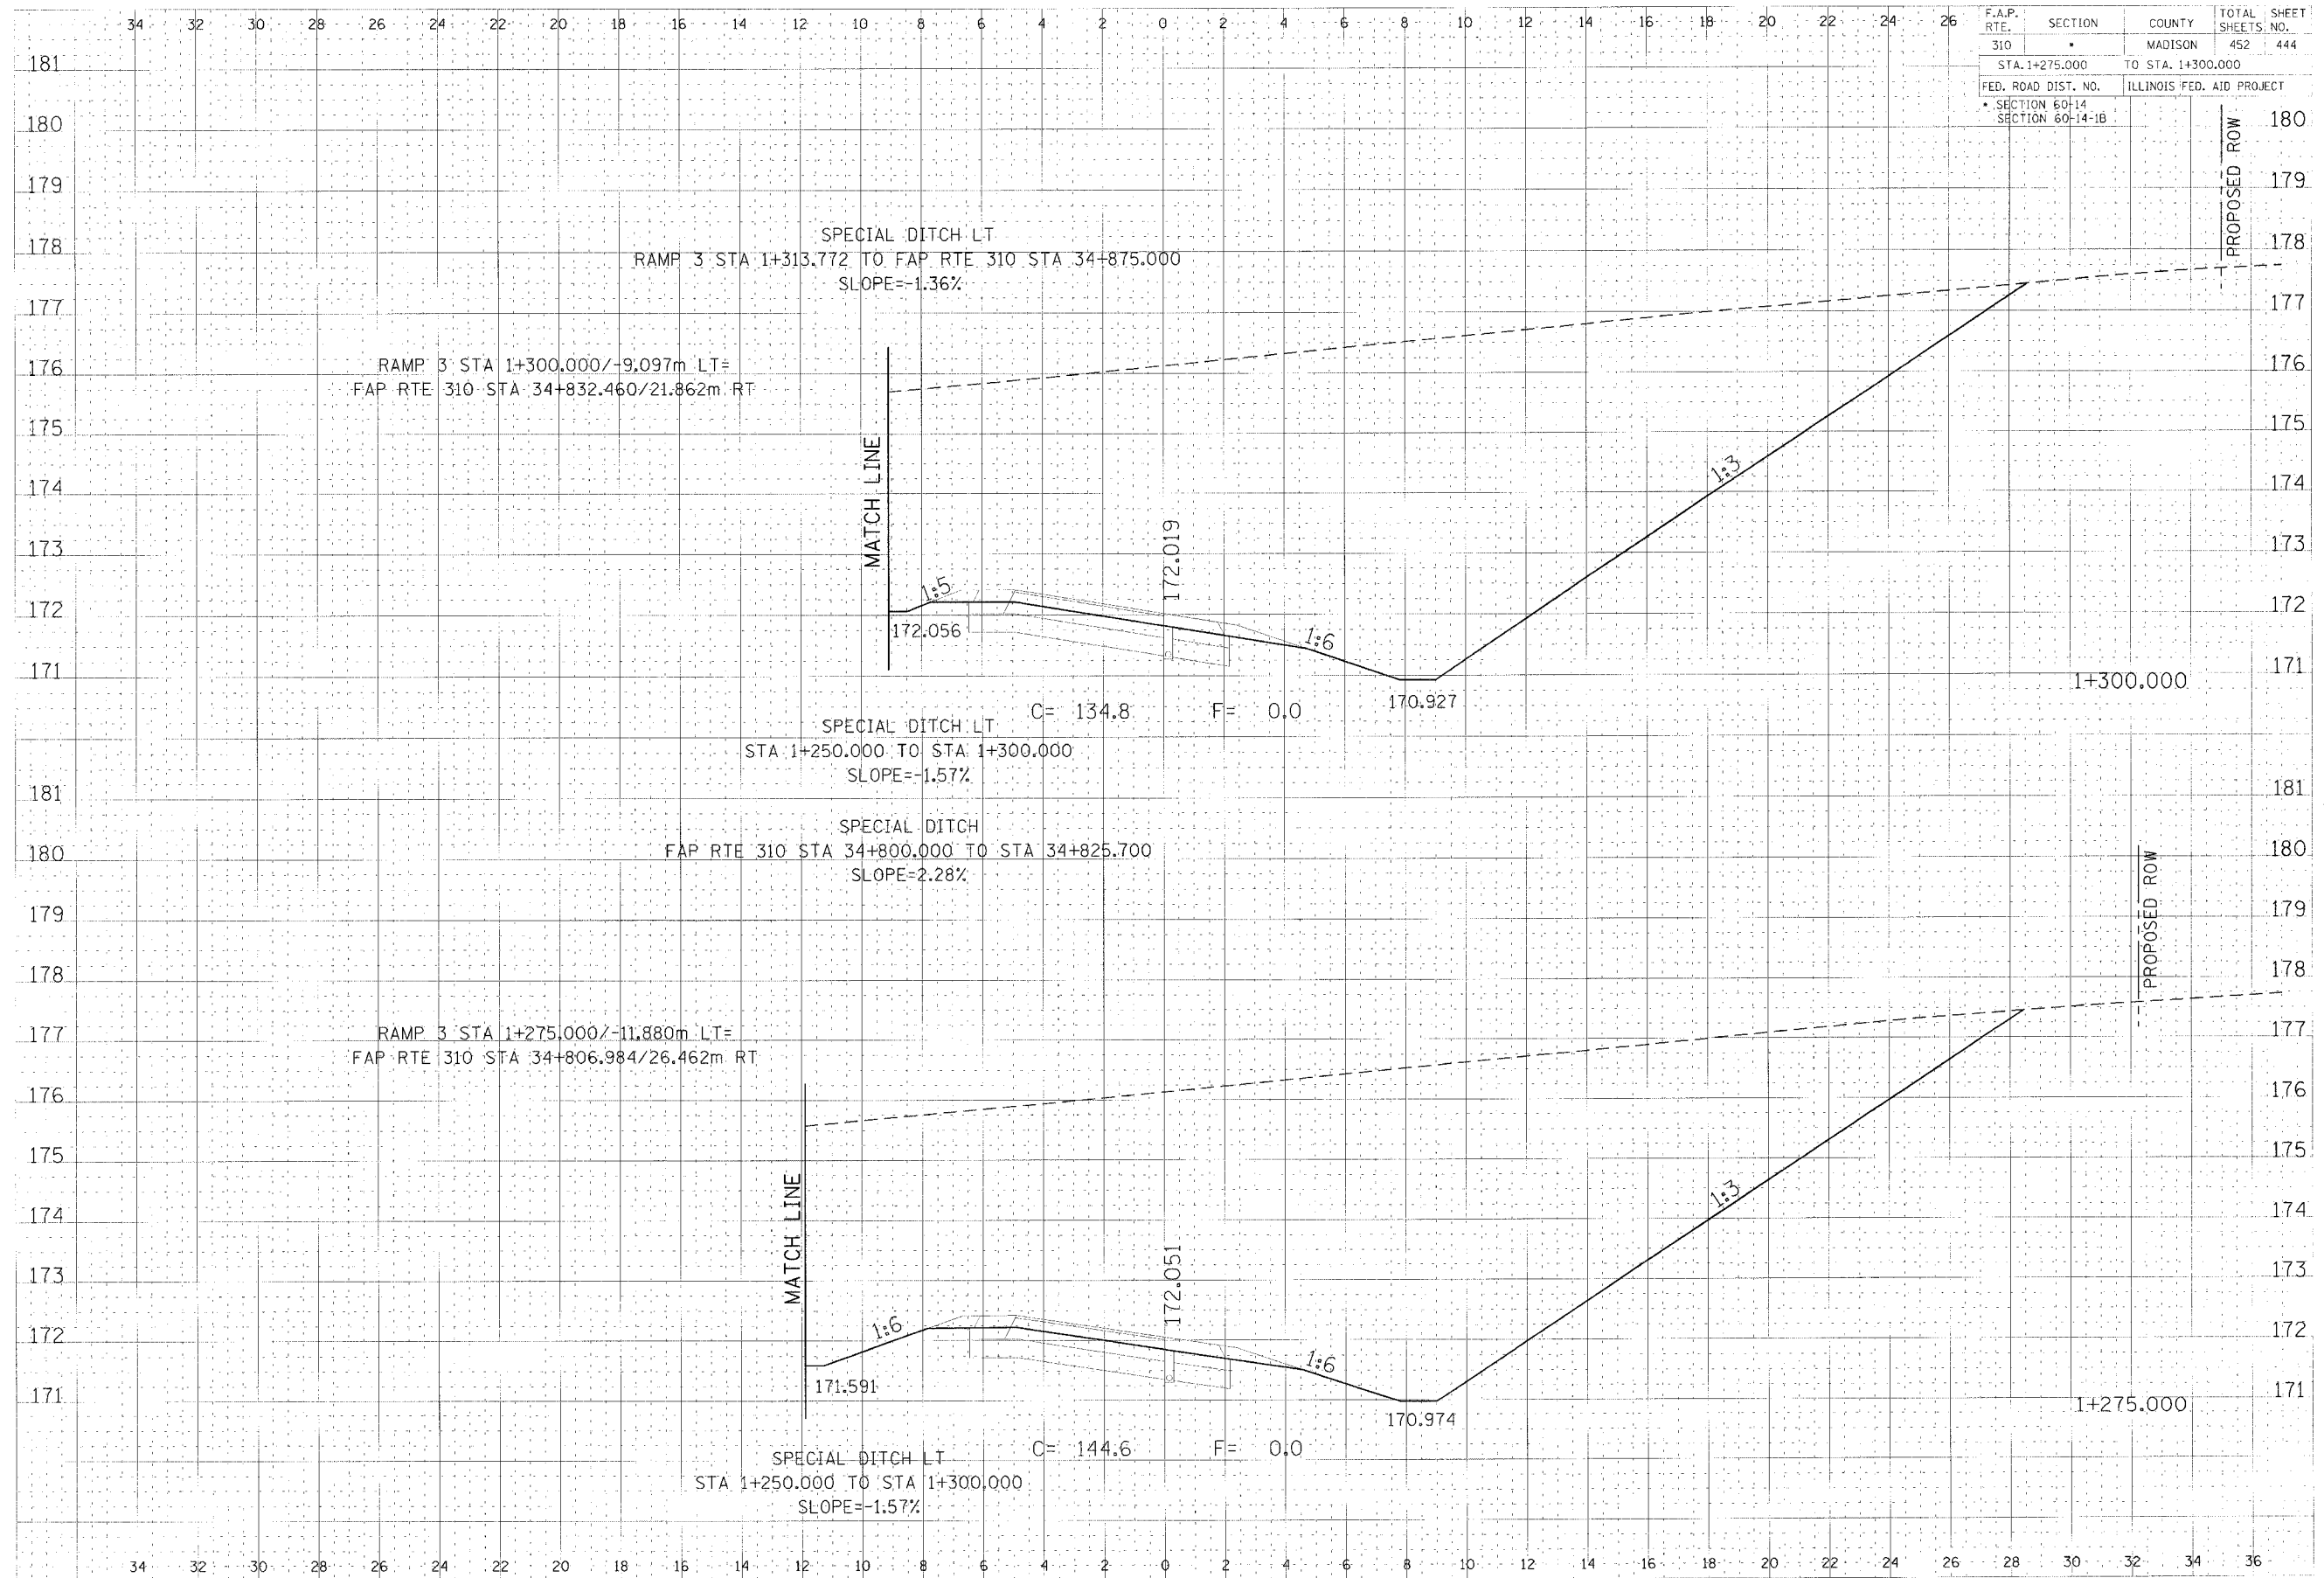



RAMP 3 CROSS SECTION, STA 1+275.000 TO STA 1+300.000