


F.A.P. RTE.	SECTION	COUNTY	TOTAL SHEET NO.
310		MADISON	452 445
STA. 1+325.000		TO STA. 1+340.000	
FED. ROAD DIST. NO.		ILLINOIS FED. AID PROJECT	
SECTION 60-14		SECTION 60-14-1B	

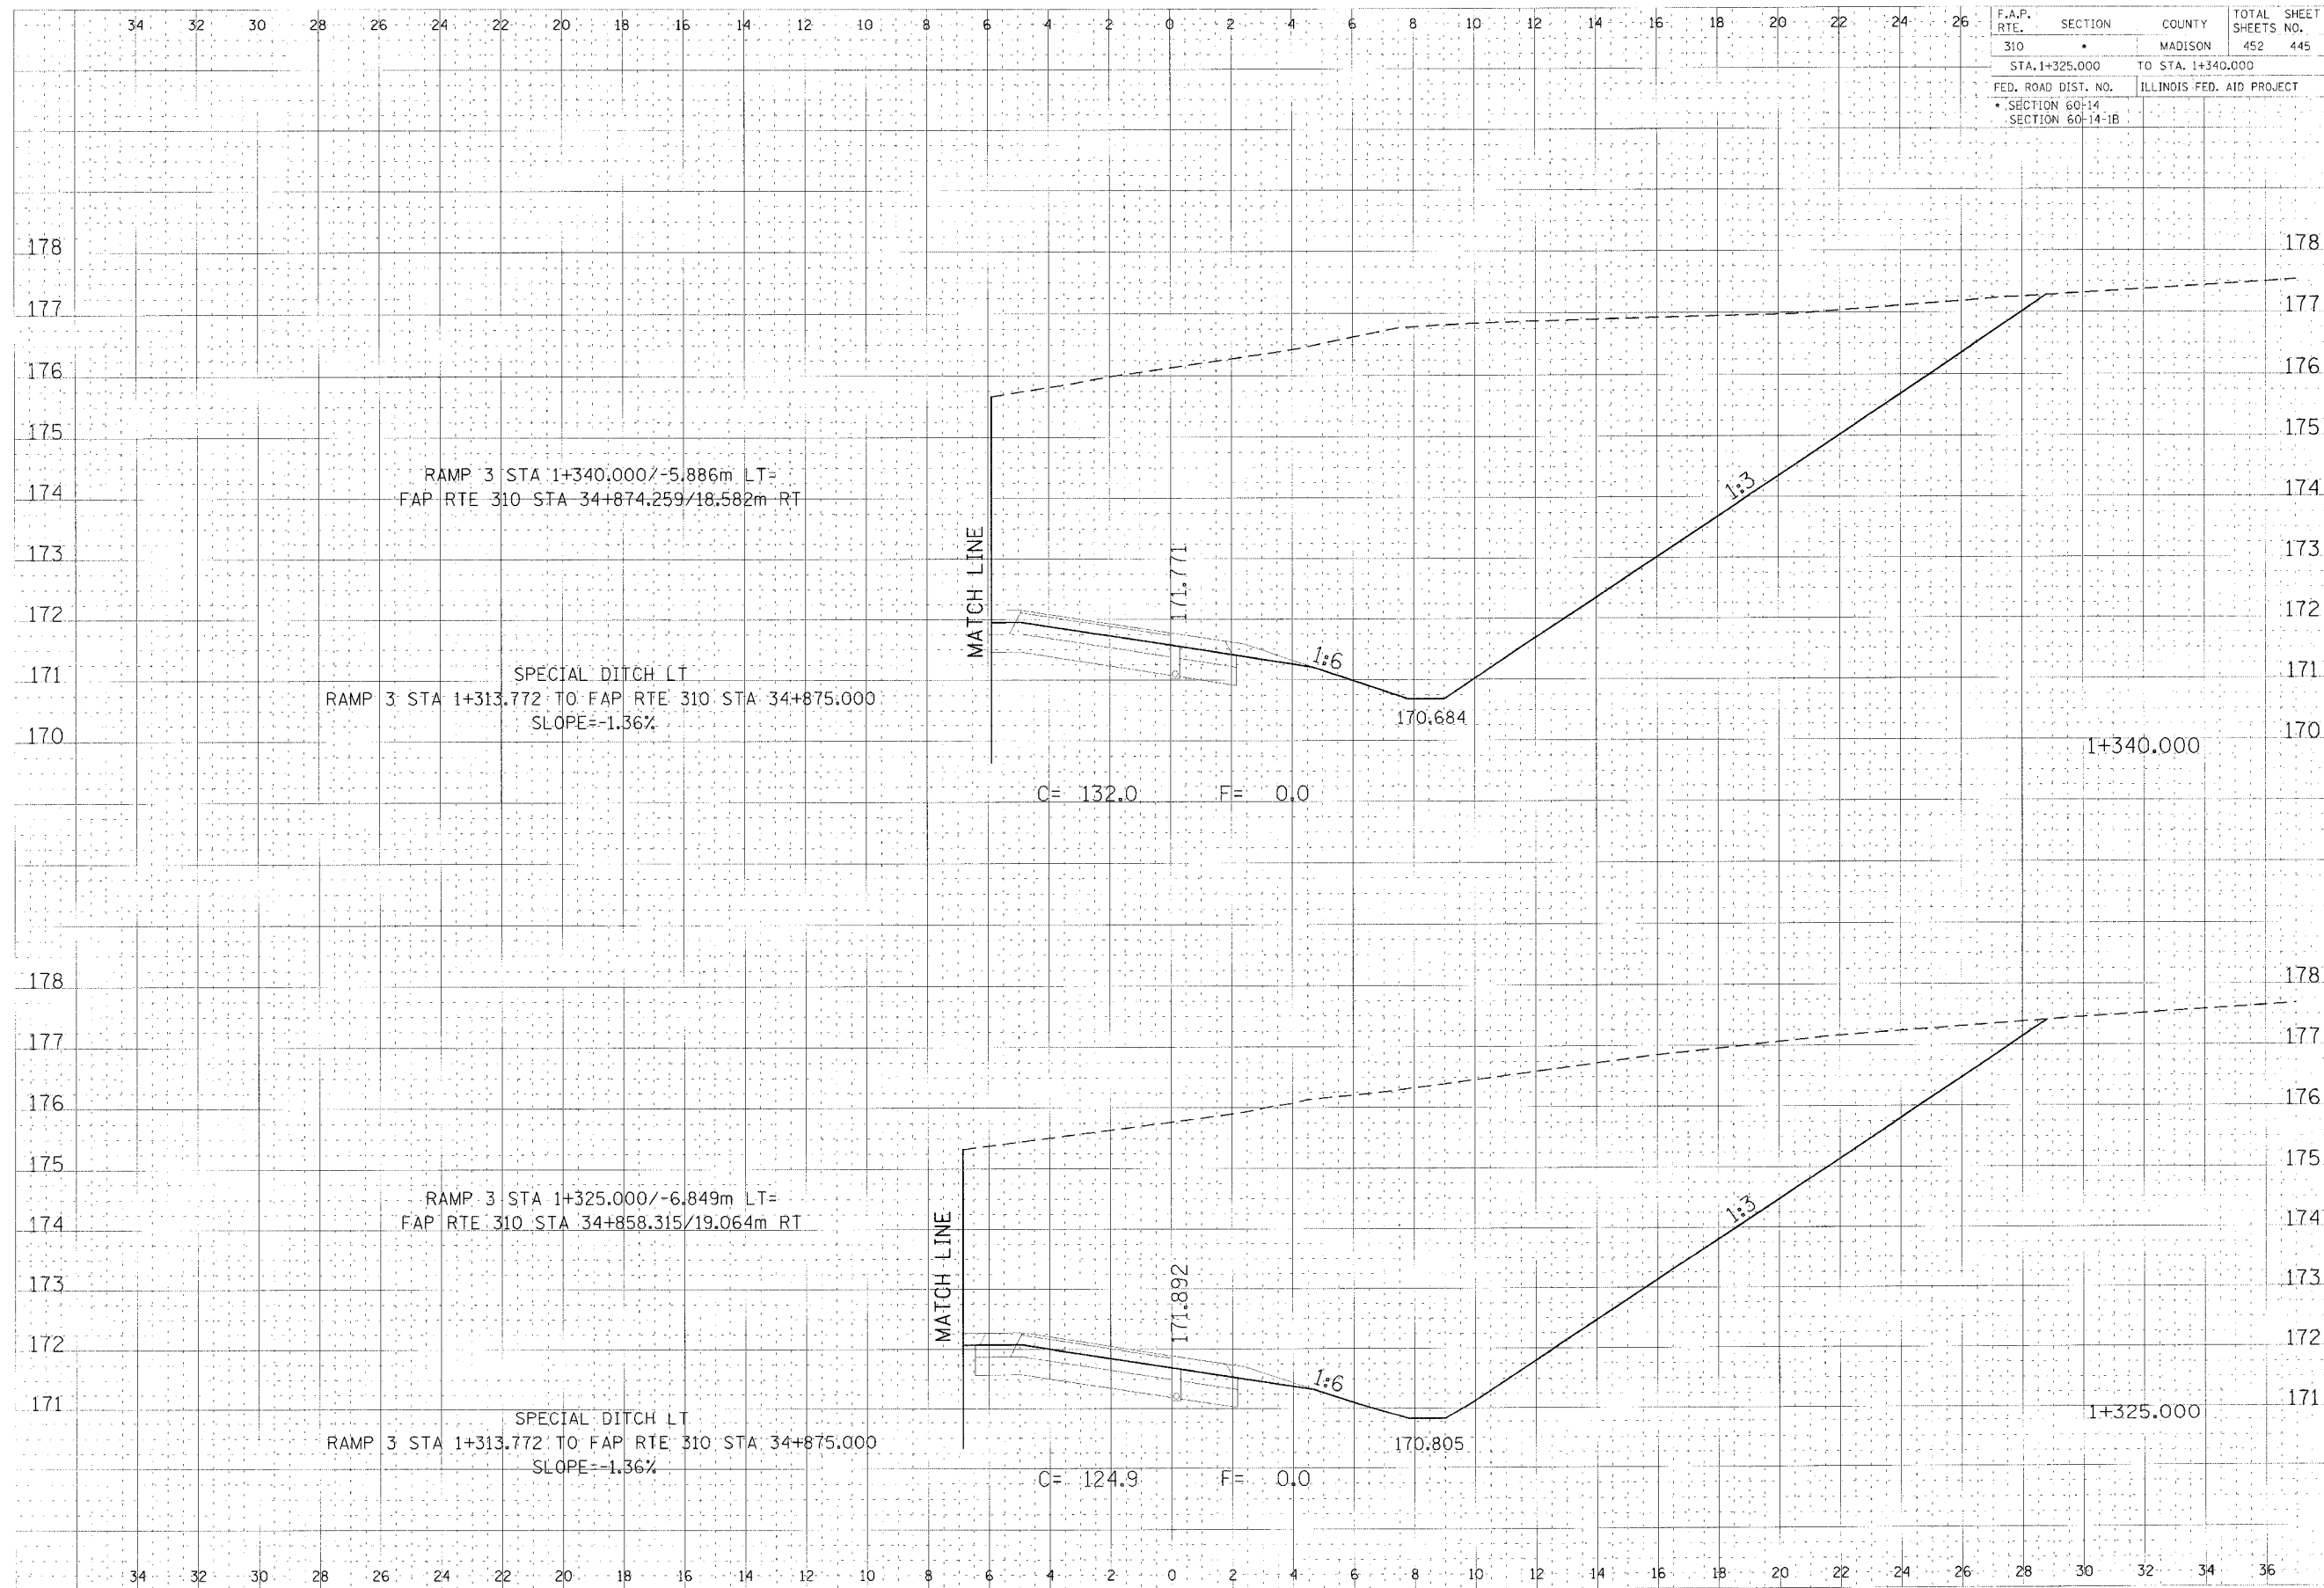



RAMP 3 CROSS SECTION, STA 1+325.000 TO STA 1+340.000