


F.A.P. RTE.	SECTION	COUNTY	TOTAL SHEETS NO.
310	•	MADISON	452
STA. 1+475.000		TO STA. 1+484.700	
FED. ROAD DIST. NO.	ILLINOIS	FED. AID PROJECT	
• SECTION 60-14			
• SECTION 60-14-1B			

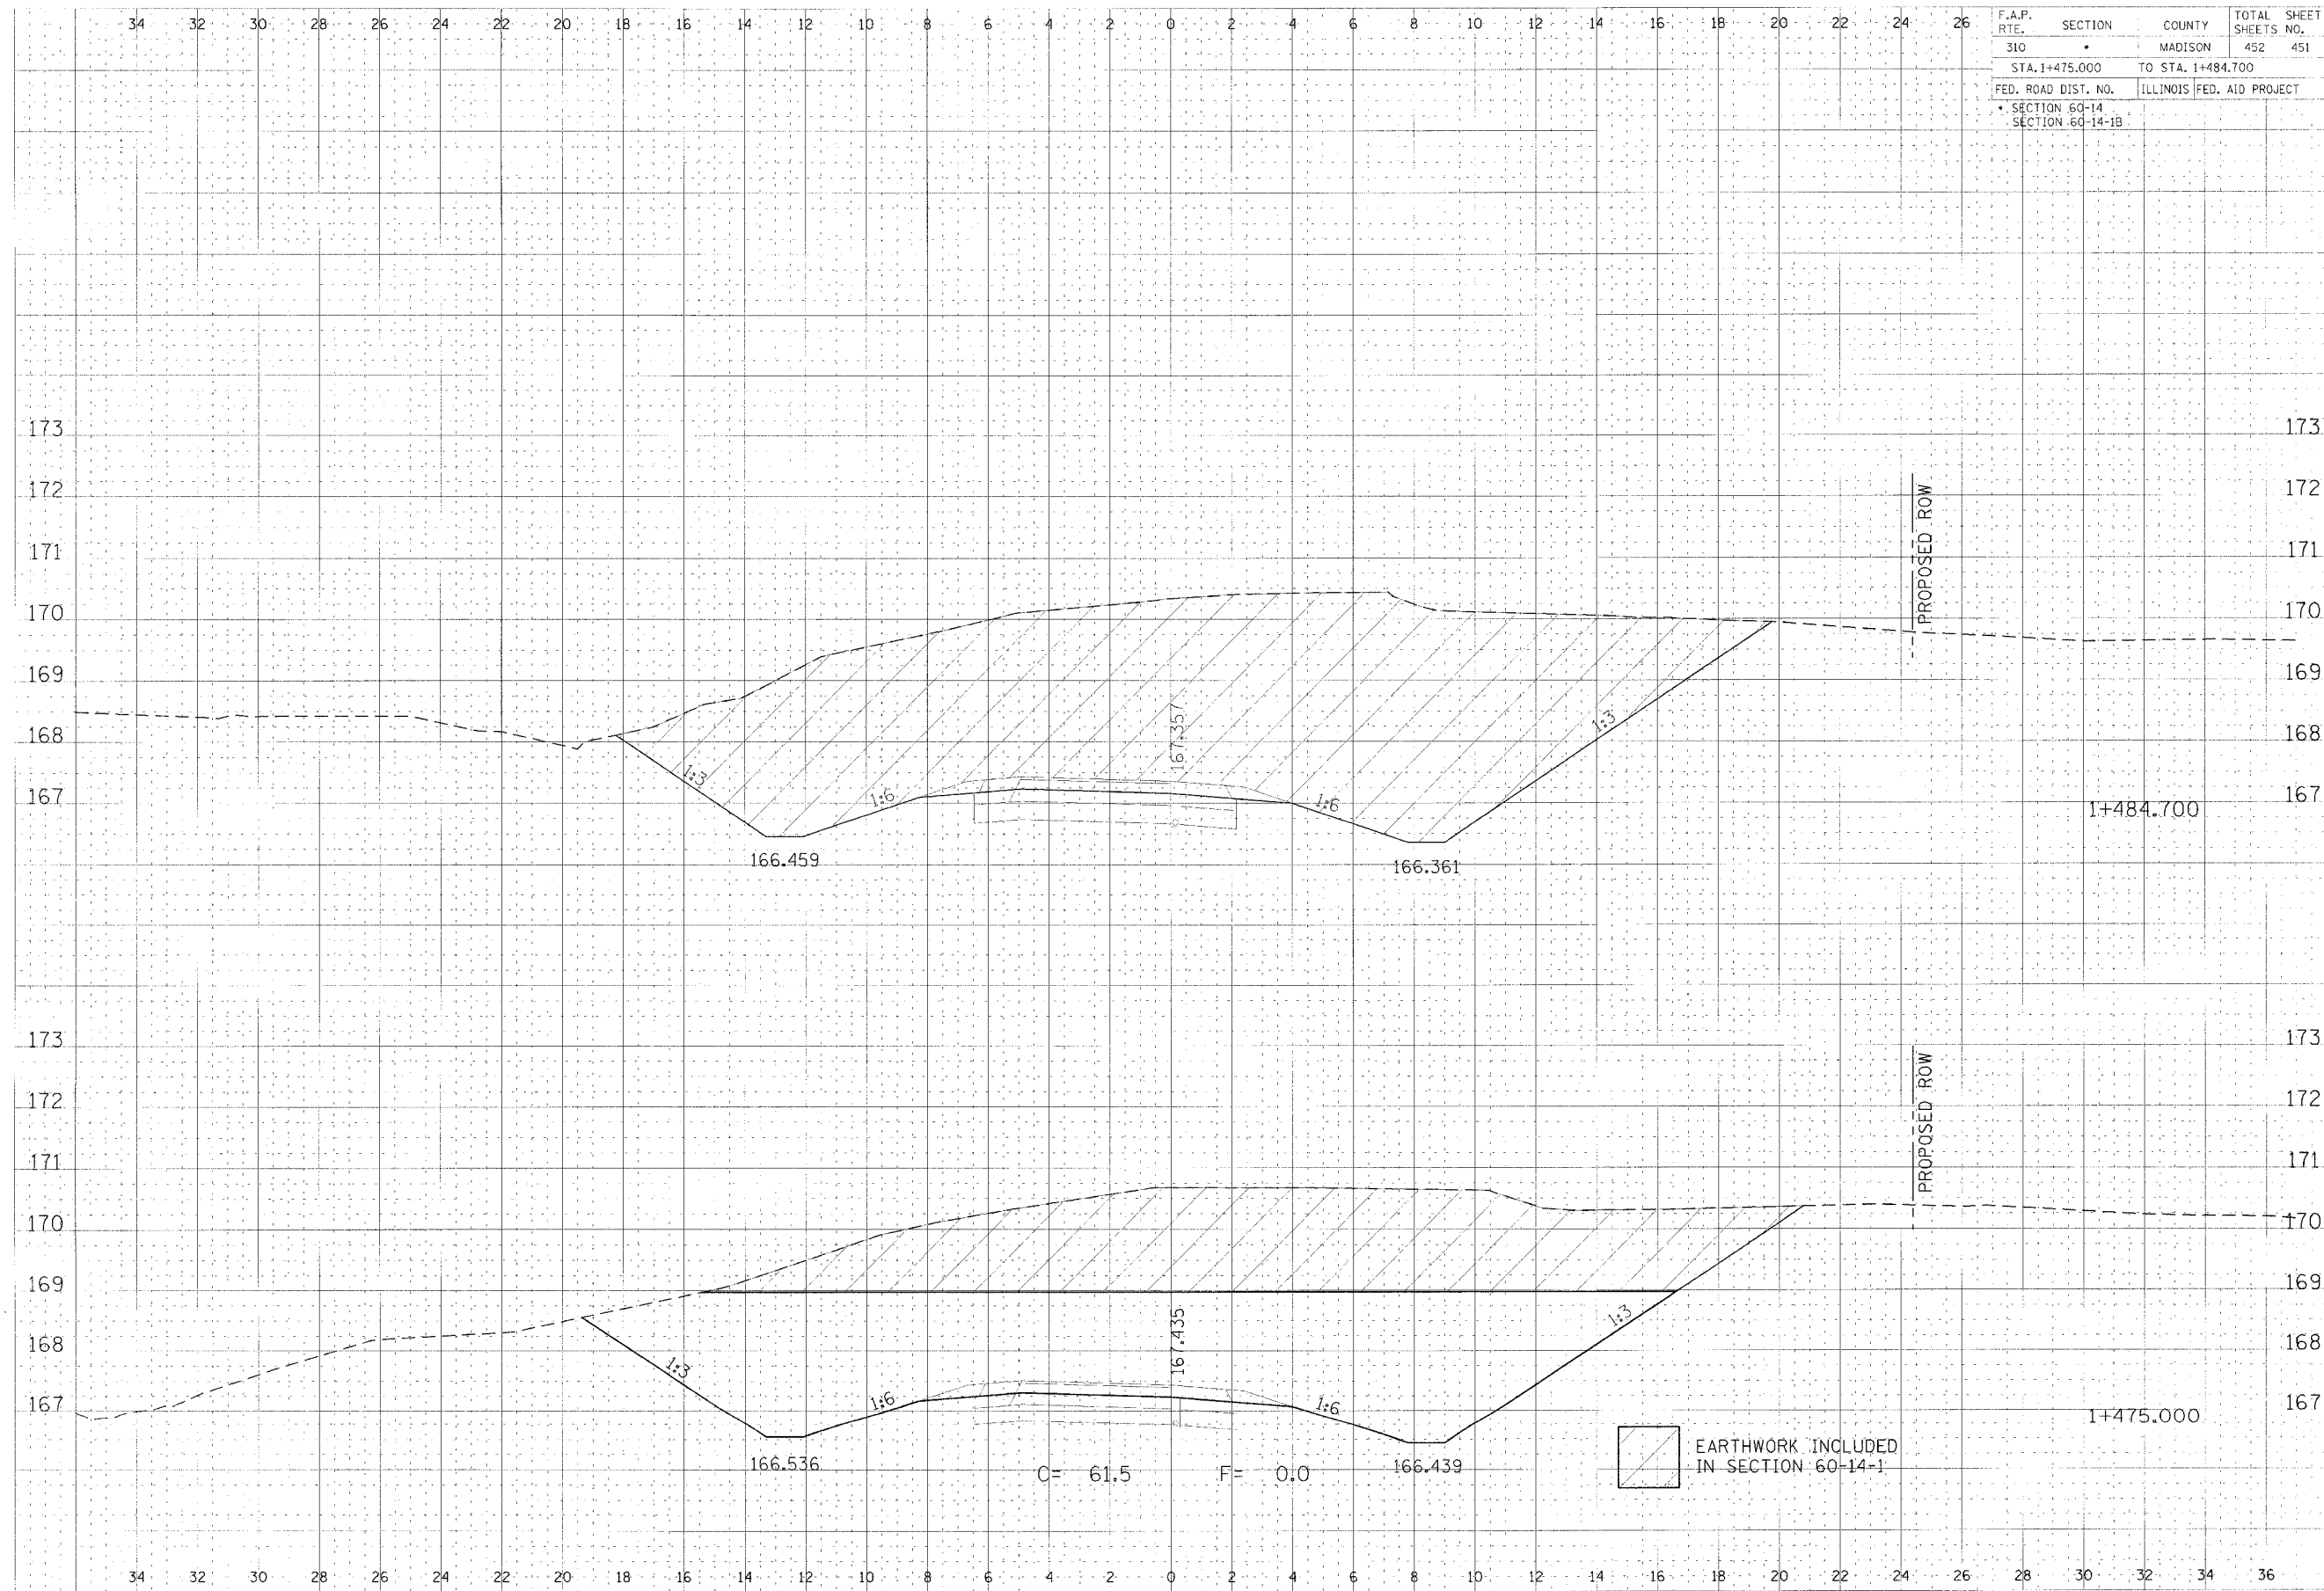




